
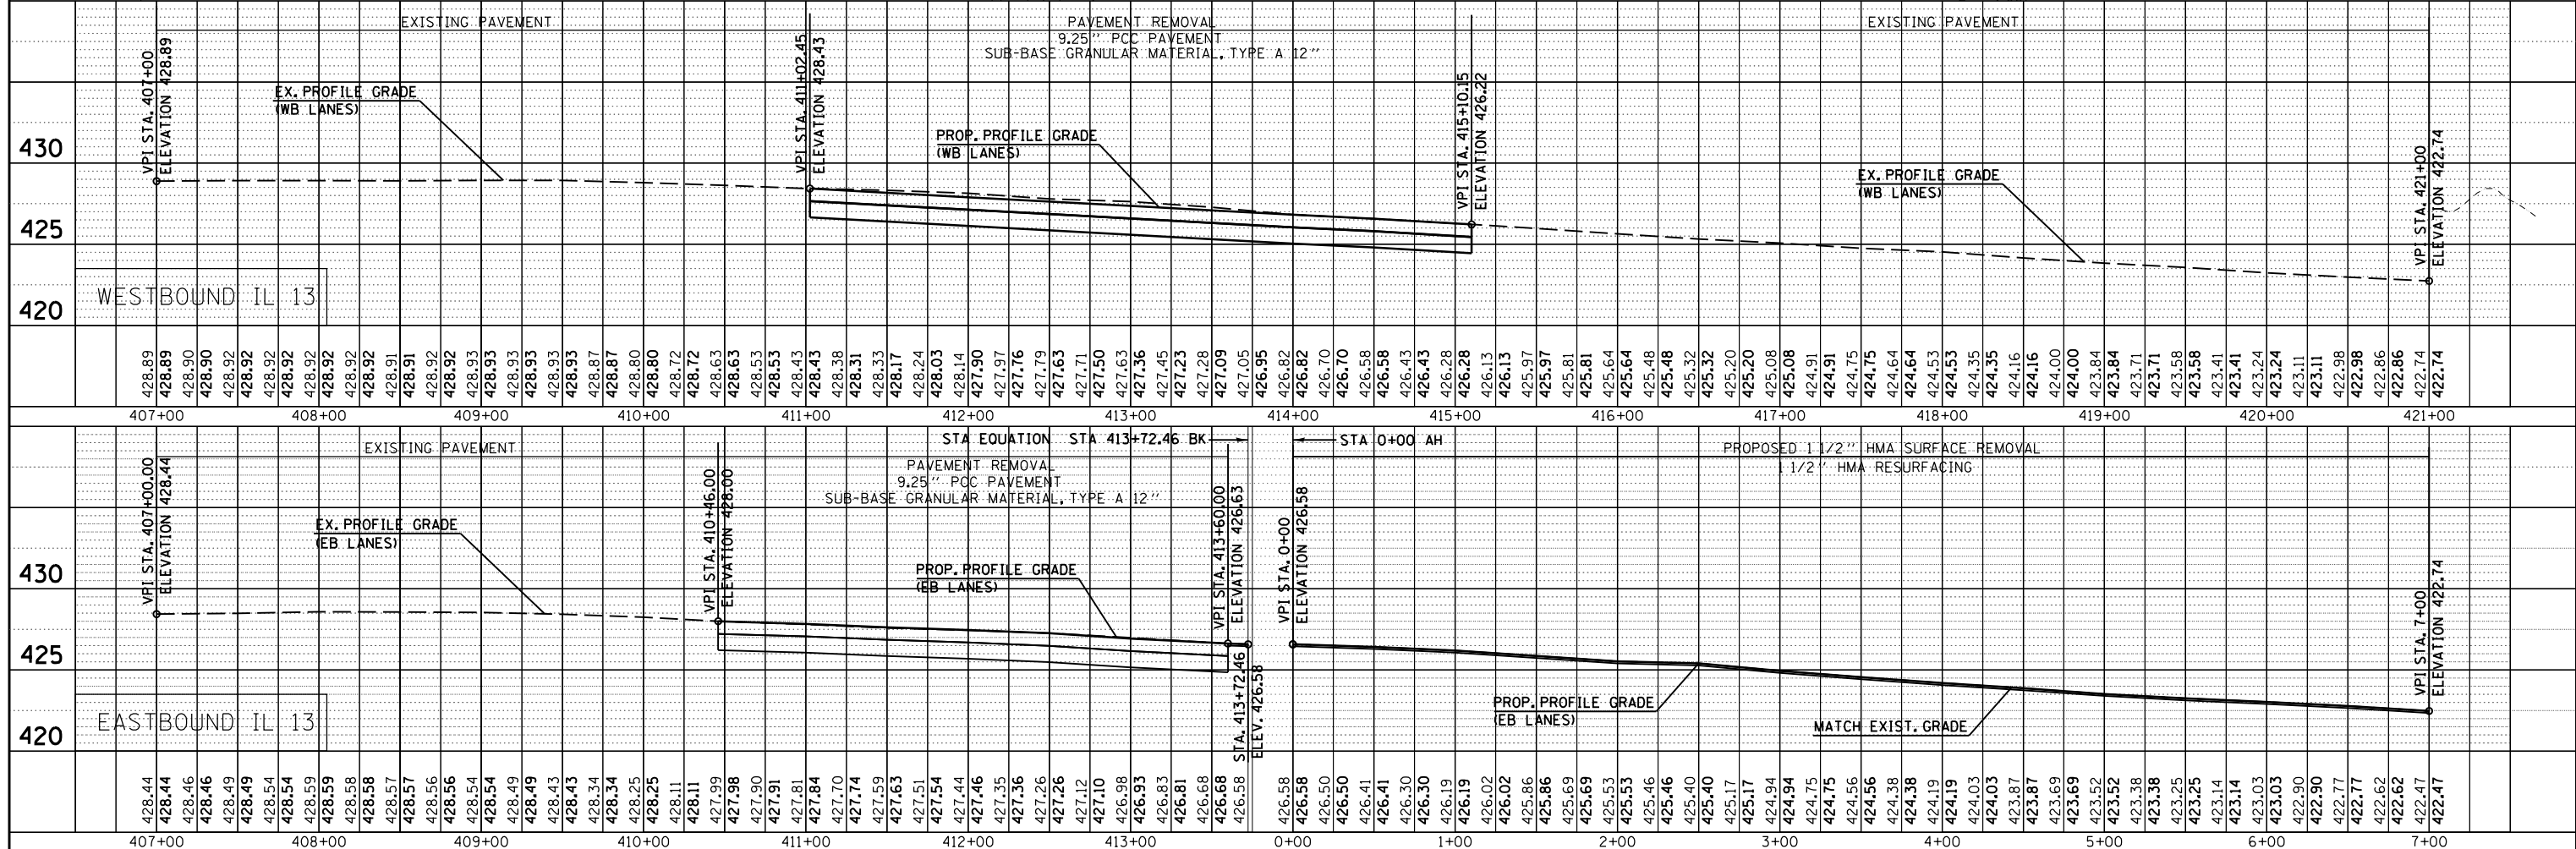


PLAN	SURVEYED	DATE
	PLOTTED	
	ALIGNED	
	CHECKED	
	FILE NAME	
	NO.	

PROFILE	SURVEYED	DATE
	PLOTTED	
	GRADES CHECKED	
	STRUCTURE NOTATIONS OK'D	
	NO.	

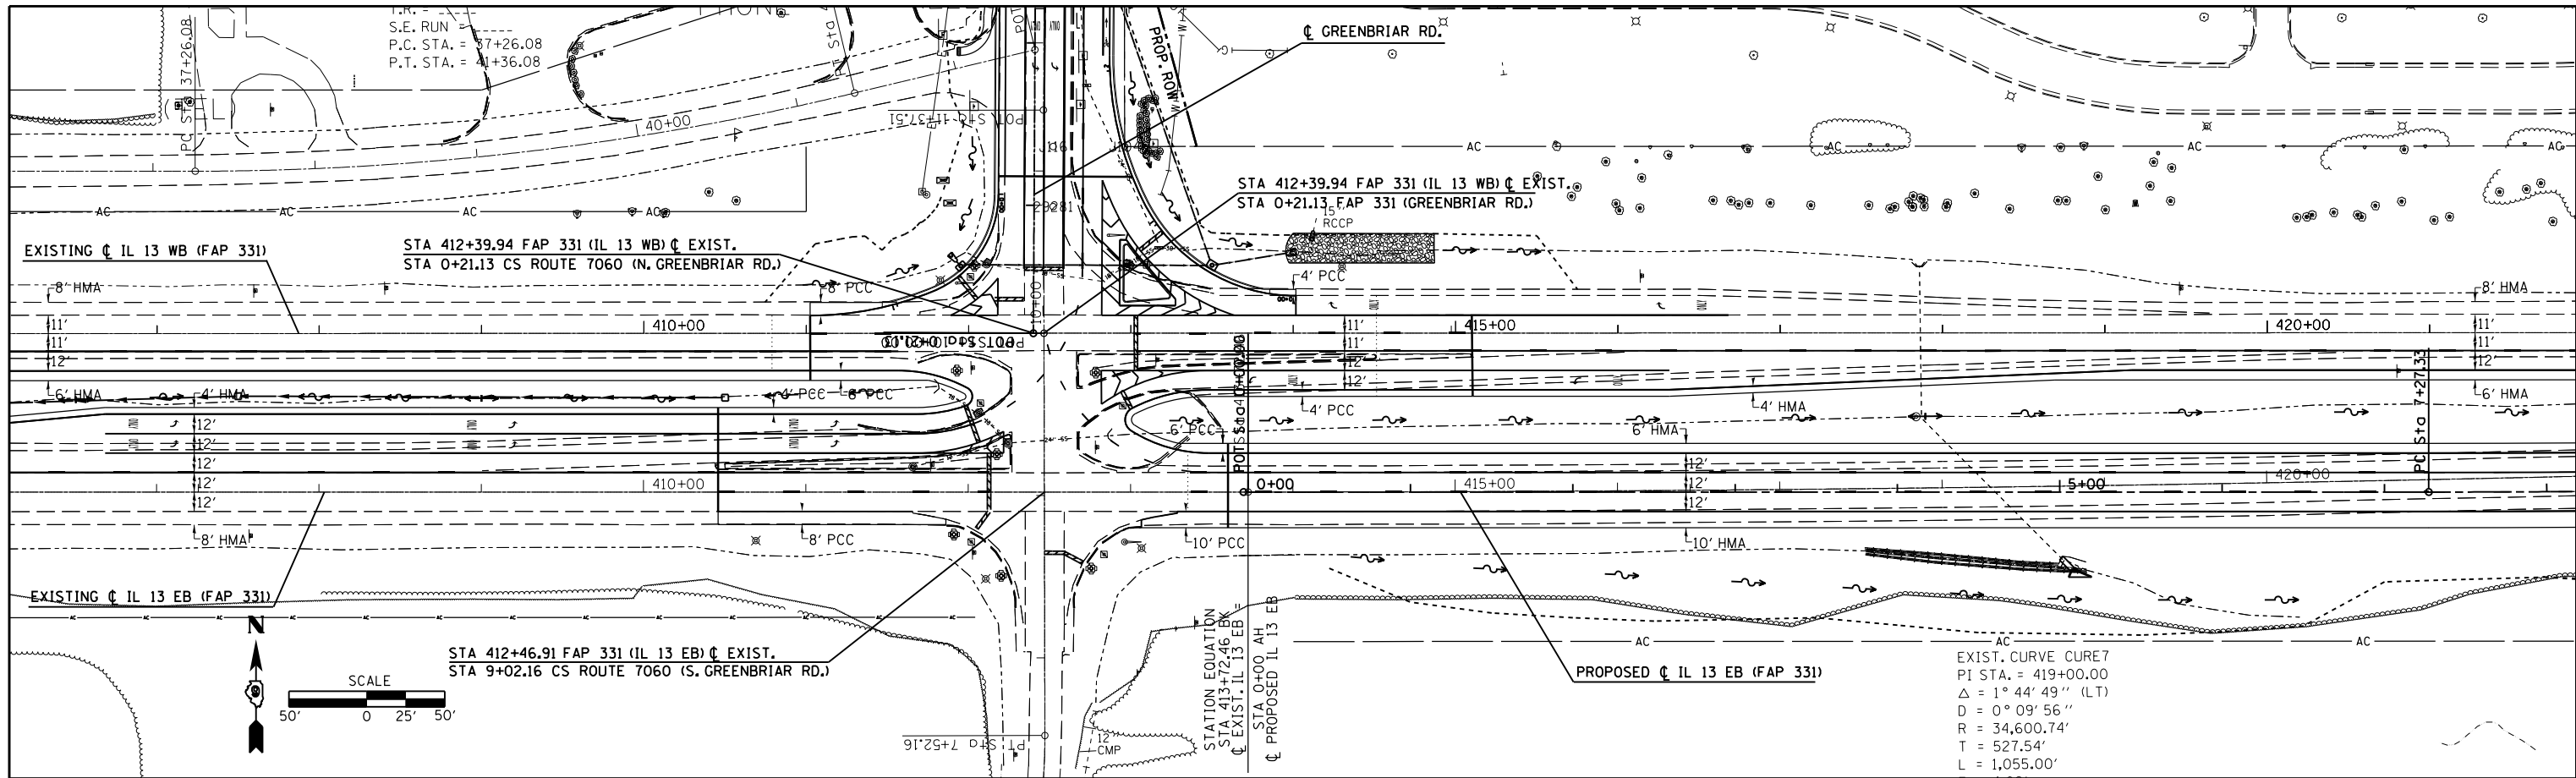

FILE NAME =	USER NAME = kellejkd	DESIGNED -	REVISED -	STATE OF ILLINOIS DEPARTMENT OF TRANSPORTATION	ROADWAY PROFILE SHEET (IL 13)	F.A.P. RT. 331	SECTION (1-4)R-1,N-3,TS-3	COUNTY Williamson	TOTAL SHEETS 220	SHEET NO. 39		
c:\pwwork\pwwork\kellejkd\0205725\78216	shp-plnpr.f.dgn	CHECKED -	REVISED -			SCALE:	SHEET OF SHEETS	STA. TO STA.	CONTRACT NO. 78216			
		PLOT SCALE = 100.0000' / in.	REVISED -			ILLINOIS FED. AID PROJECT						
		PLOT DATE = 12/15/2011	REVISED -									