
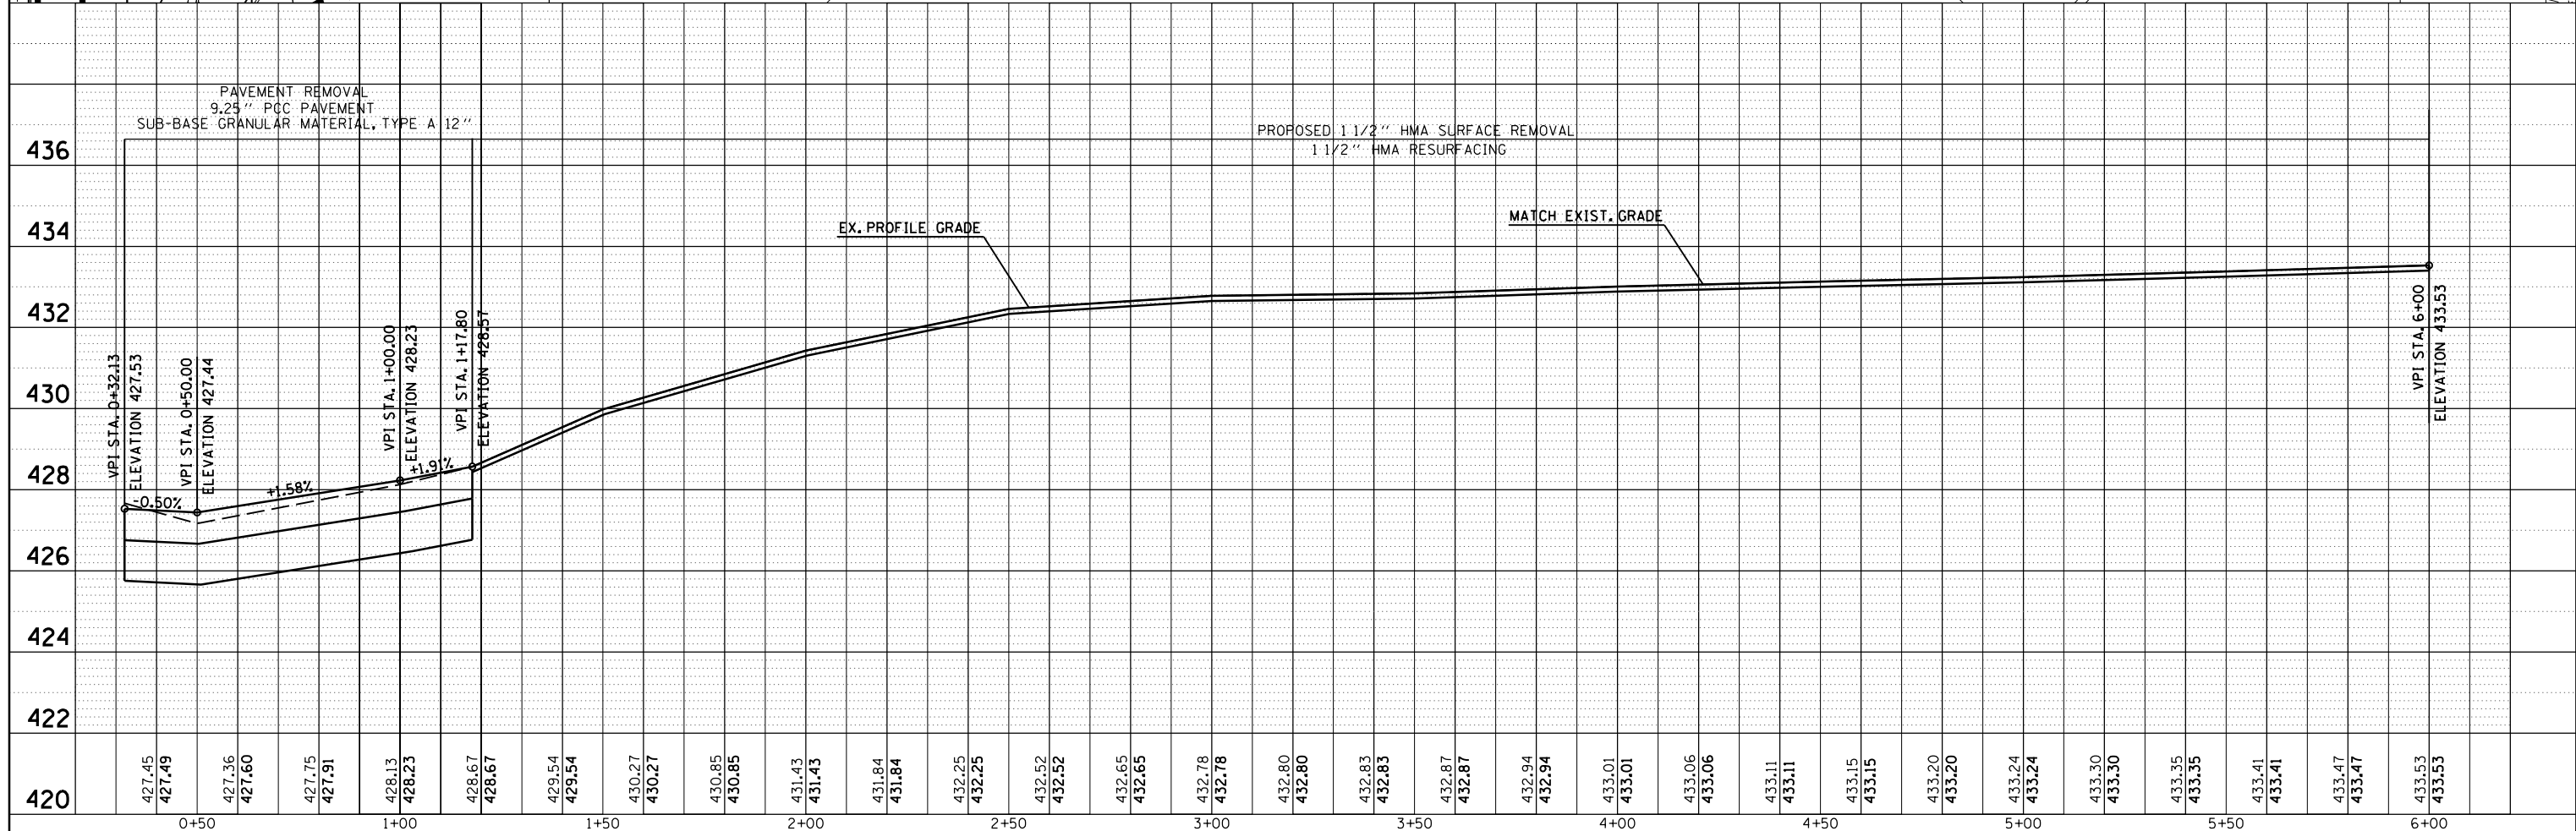


PLAN	SURVEYED	BY	DATE
	NOTED		
	CHECKED		
	FILED		
	NO.		

PROFILE	SURVEYED	BY	DATE
	GRADES		
	CHECKED		
	STRUCTURE		
	NOTATIONS		
	CHKD		
	NO.		

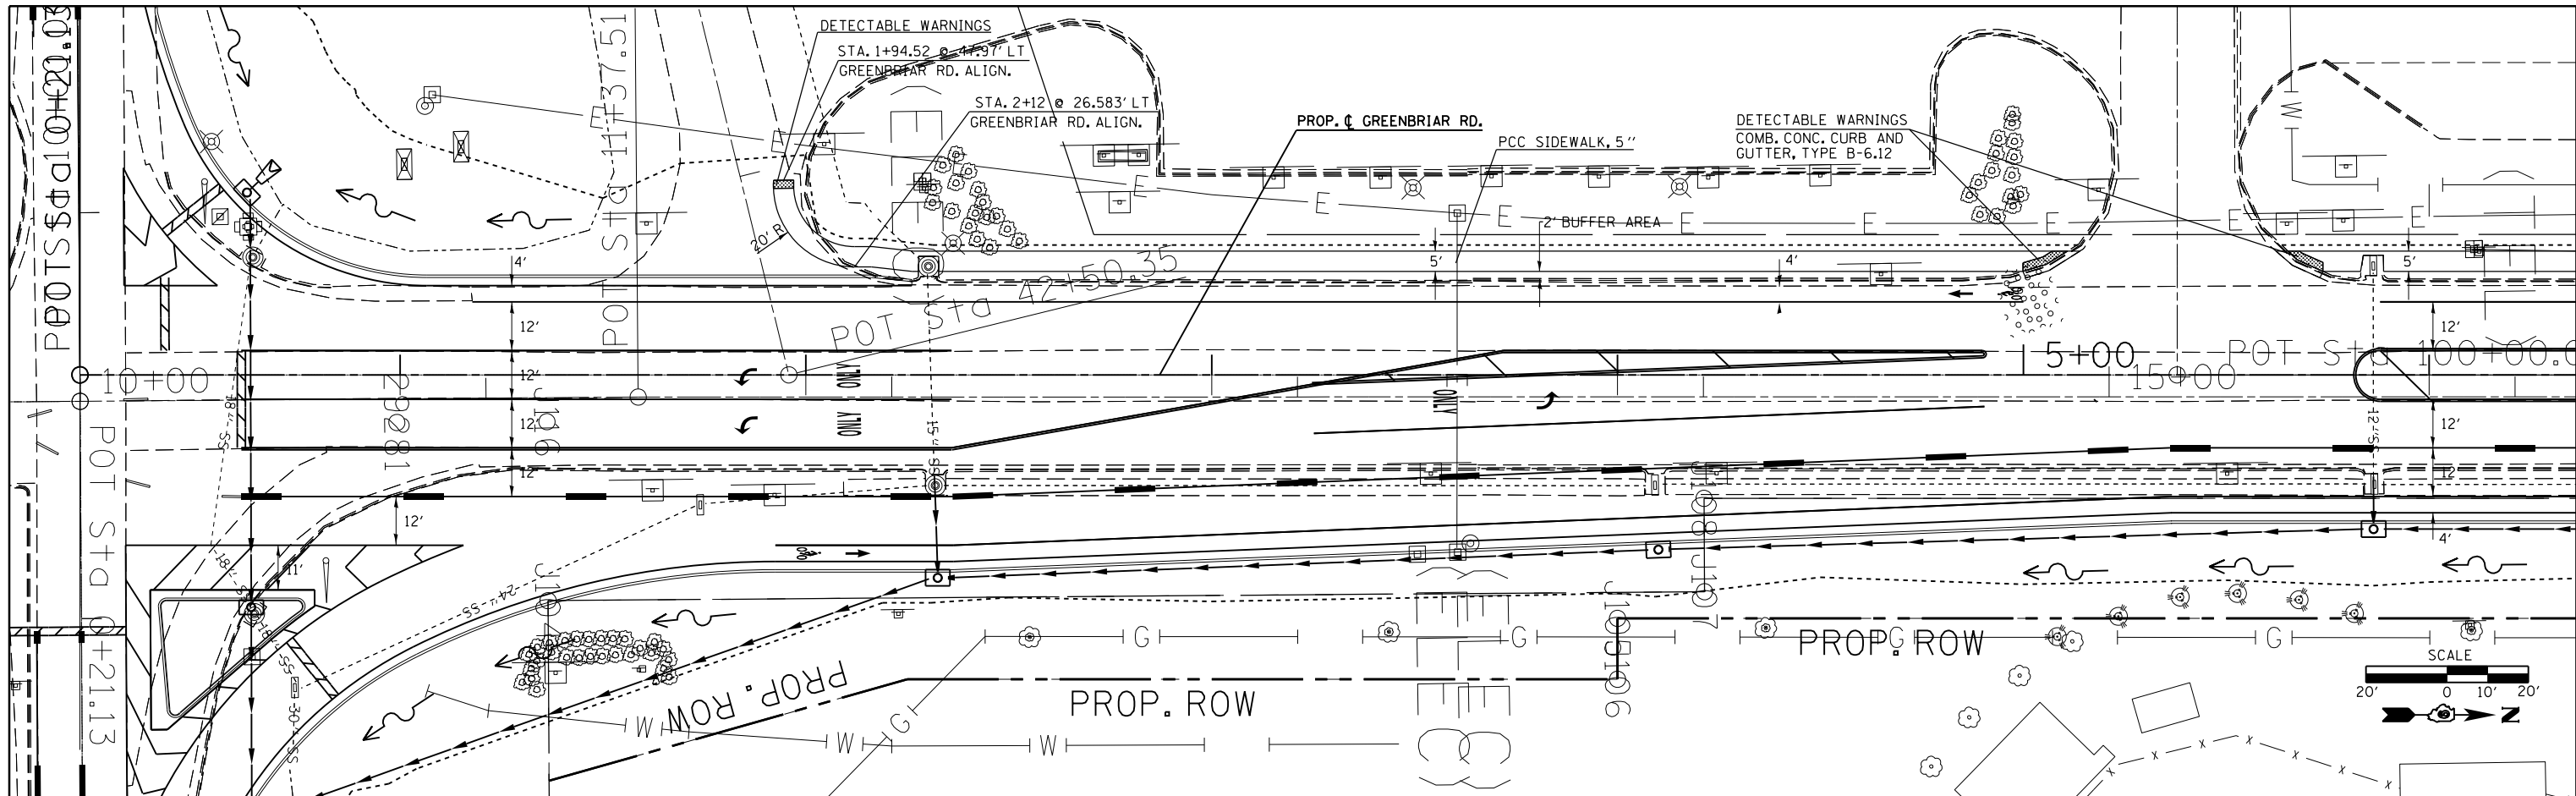

FILE NAME =	USER NAME = kellejkd	DESIGNED -	REVISED -	STATE OF ILLINOIS DEPARTMENT OF TRANSPORTATION	ROADWAY PROFILE SHEET (GREENBRIAR RD.)		F.A.P. RFE.	SECTION	COUNTY	TOTAL SHEETS	SHEET NO.
c:\pwork\pwork\kellejkd\0205725\78216	sht-plnpr.f.dgn	DRAWN -	REVISED -				331	(1-4)R-1,N-3,TS-3	Williamson	220	42
	PLOT SCALE = 40.0000' / in.	CHECKED -	REVISED -		SCALE: SHEET OF SHEETS STA. TO STA.		CONTRACT NO. 78216		ILLINOIS FED. AID PROJECT		
	PLOT DATE = 12/15/2011	DATE -	REVISED -								