
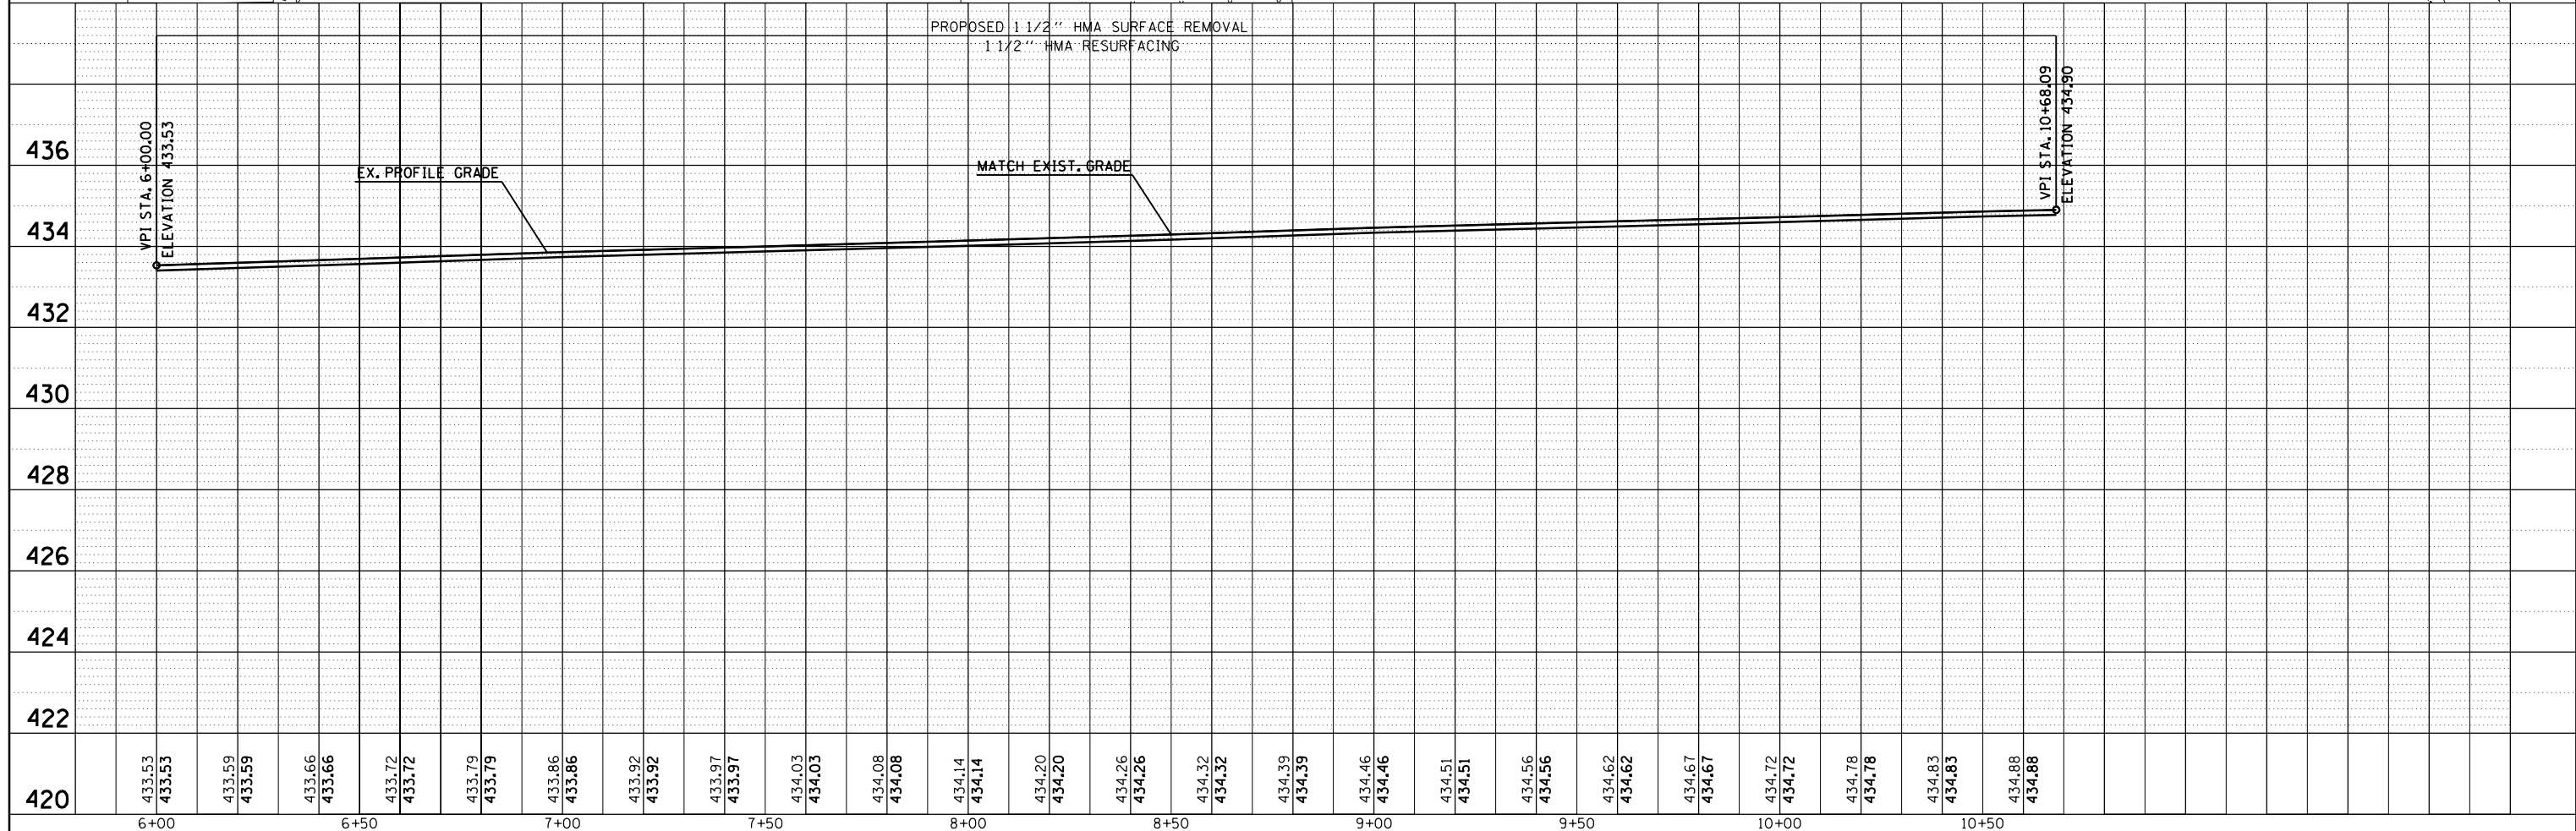


PLAN	SURVEYED	BY	DATE
	PLOTTED		
	GRADES CHECKED		
	ALIGNMENT CHECKED		
	STRUCTURE NOTATIONS CHECKED		
	NOTE BOOK NO.		
	CADD FILE NAME		

PROFILE	SURVEYED	BY	DATE
	PLOTTED		
	GRADES CHECKED		
	ALIGNMENT CHECKED		
	STRUCTURE NOTATIONS CHECKED		
	NOTE BOOK NO.		
	CADD FILE NAME		

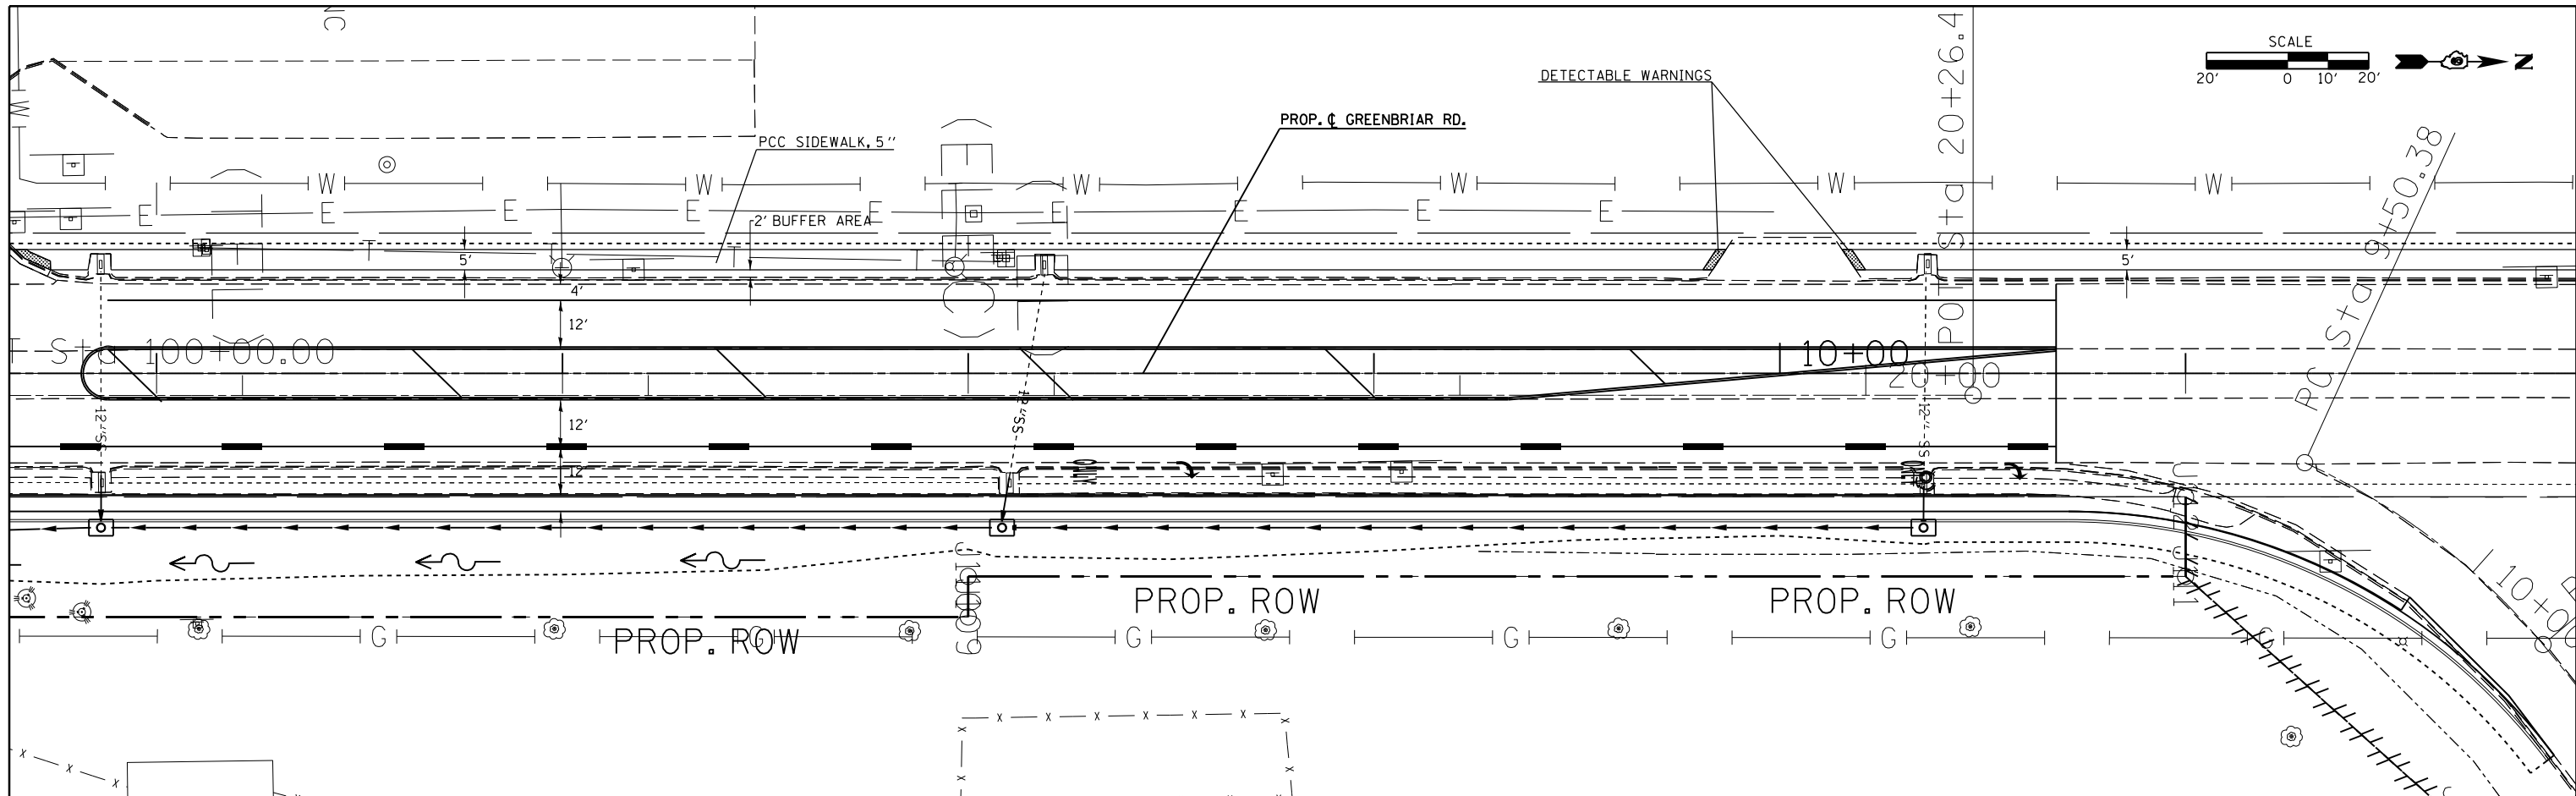

FILE NAME =	USER NAME = kellekjd	DESIGNED -	REVISIED -
c:\pwork\pwidot\kellekjd\0205725\78216	sht-plnpr.f.dgn	DRAWN -	REVISIED -
	PLOT SCALE = 40.0000' / in.	CHECKED -	REVISIED -
	PLOT DATE = 12/15/2011	DATE -	REVISIED -

**STATE OF ILLINOIS  
DEPARTMENT OF TRANSPORTATION**

**ROADWAY PROFILE SHEET (GREENBRIAR RD.)**

SCALE: SHEET OF SHEETS STA. TO STA.

F.A.P. RTE.	SECTION	COUNTY	TOTAL SHEETS	SHEET NO.
331	(1-4)R-1,N-3,TS-3	Williamson	220	43
CONTRACT NO. 78216			ILLINOIS FED. AID PROJECT	