
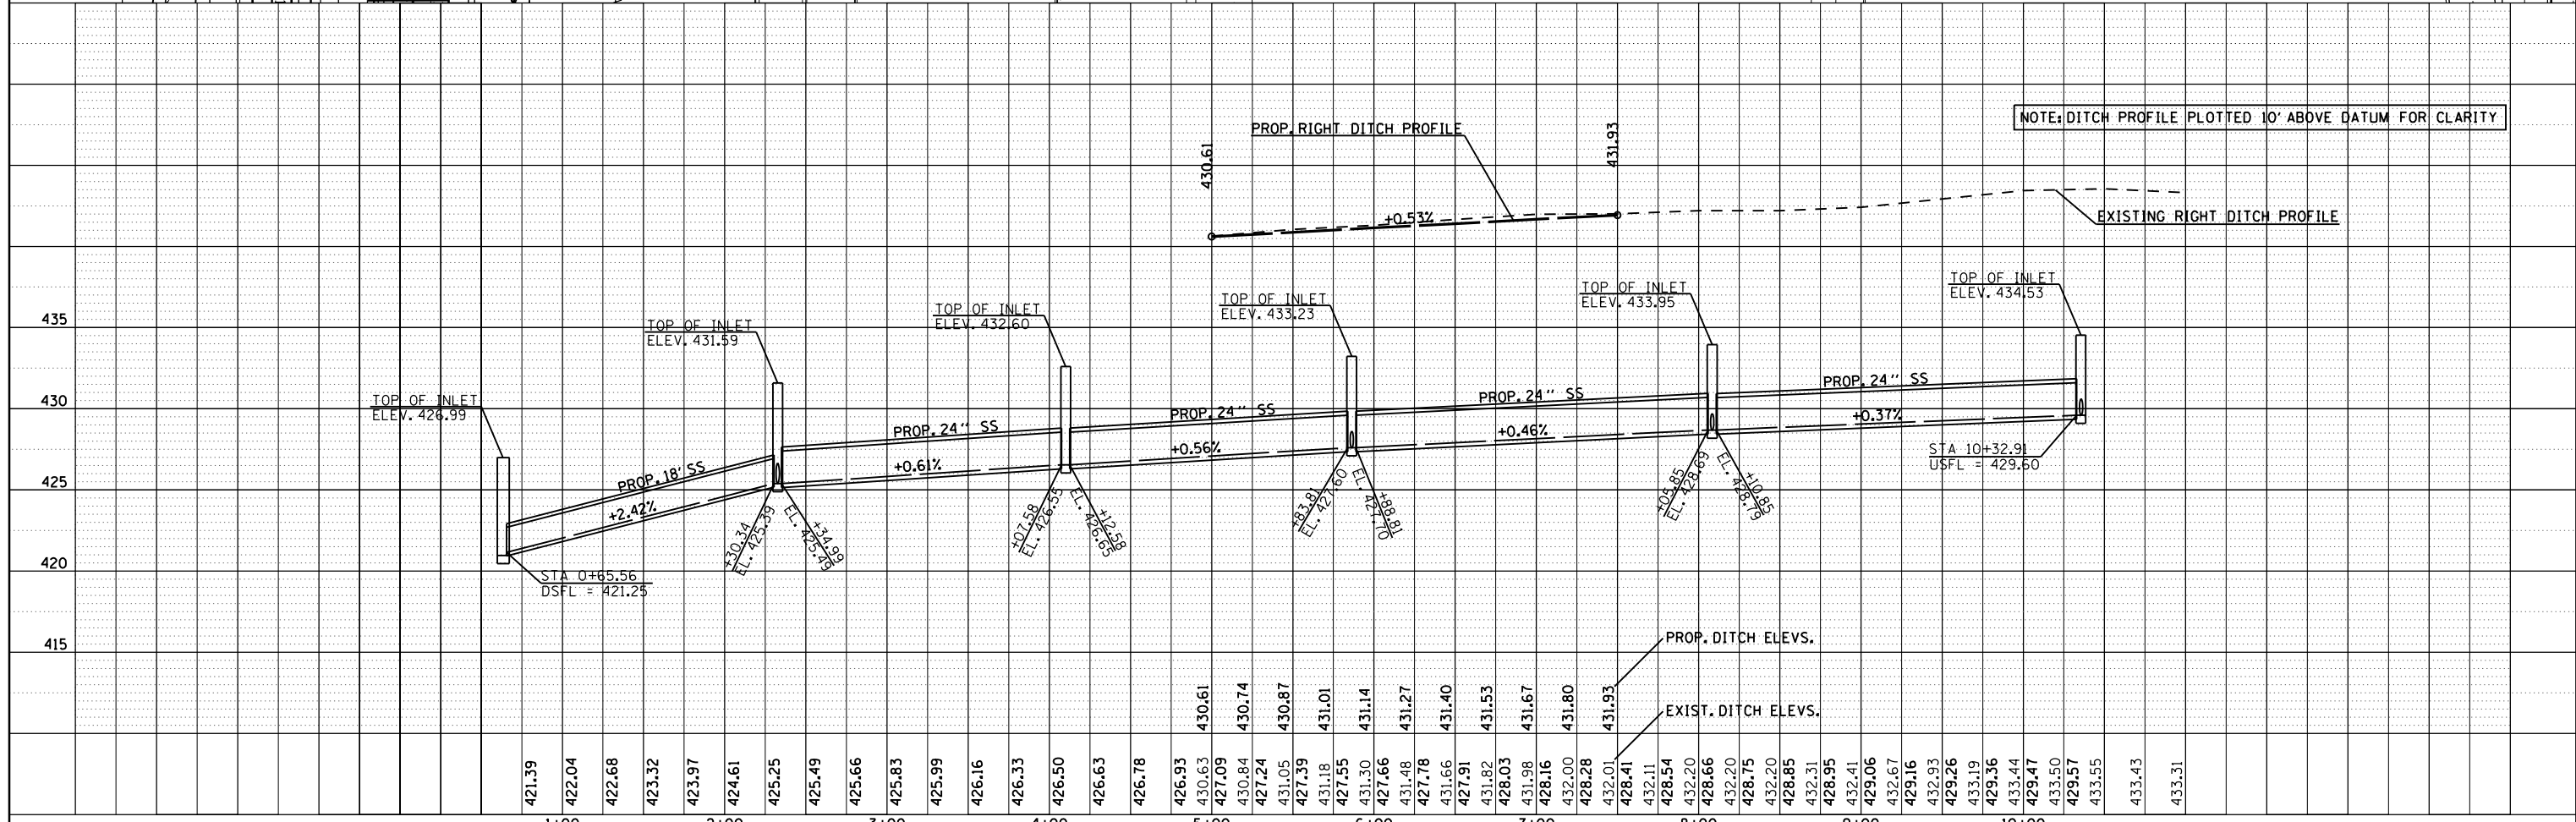


PLAN	SURVEYED	BY	DATE
	PLOTTED		
	CHECKED		
	NO. /		
	FILE NAME		

PROFILE	SURVEYED	BY	DATE
	PLOTTED		
	CHECKED		
	NO. /		
	FILE NAME		

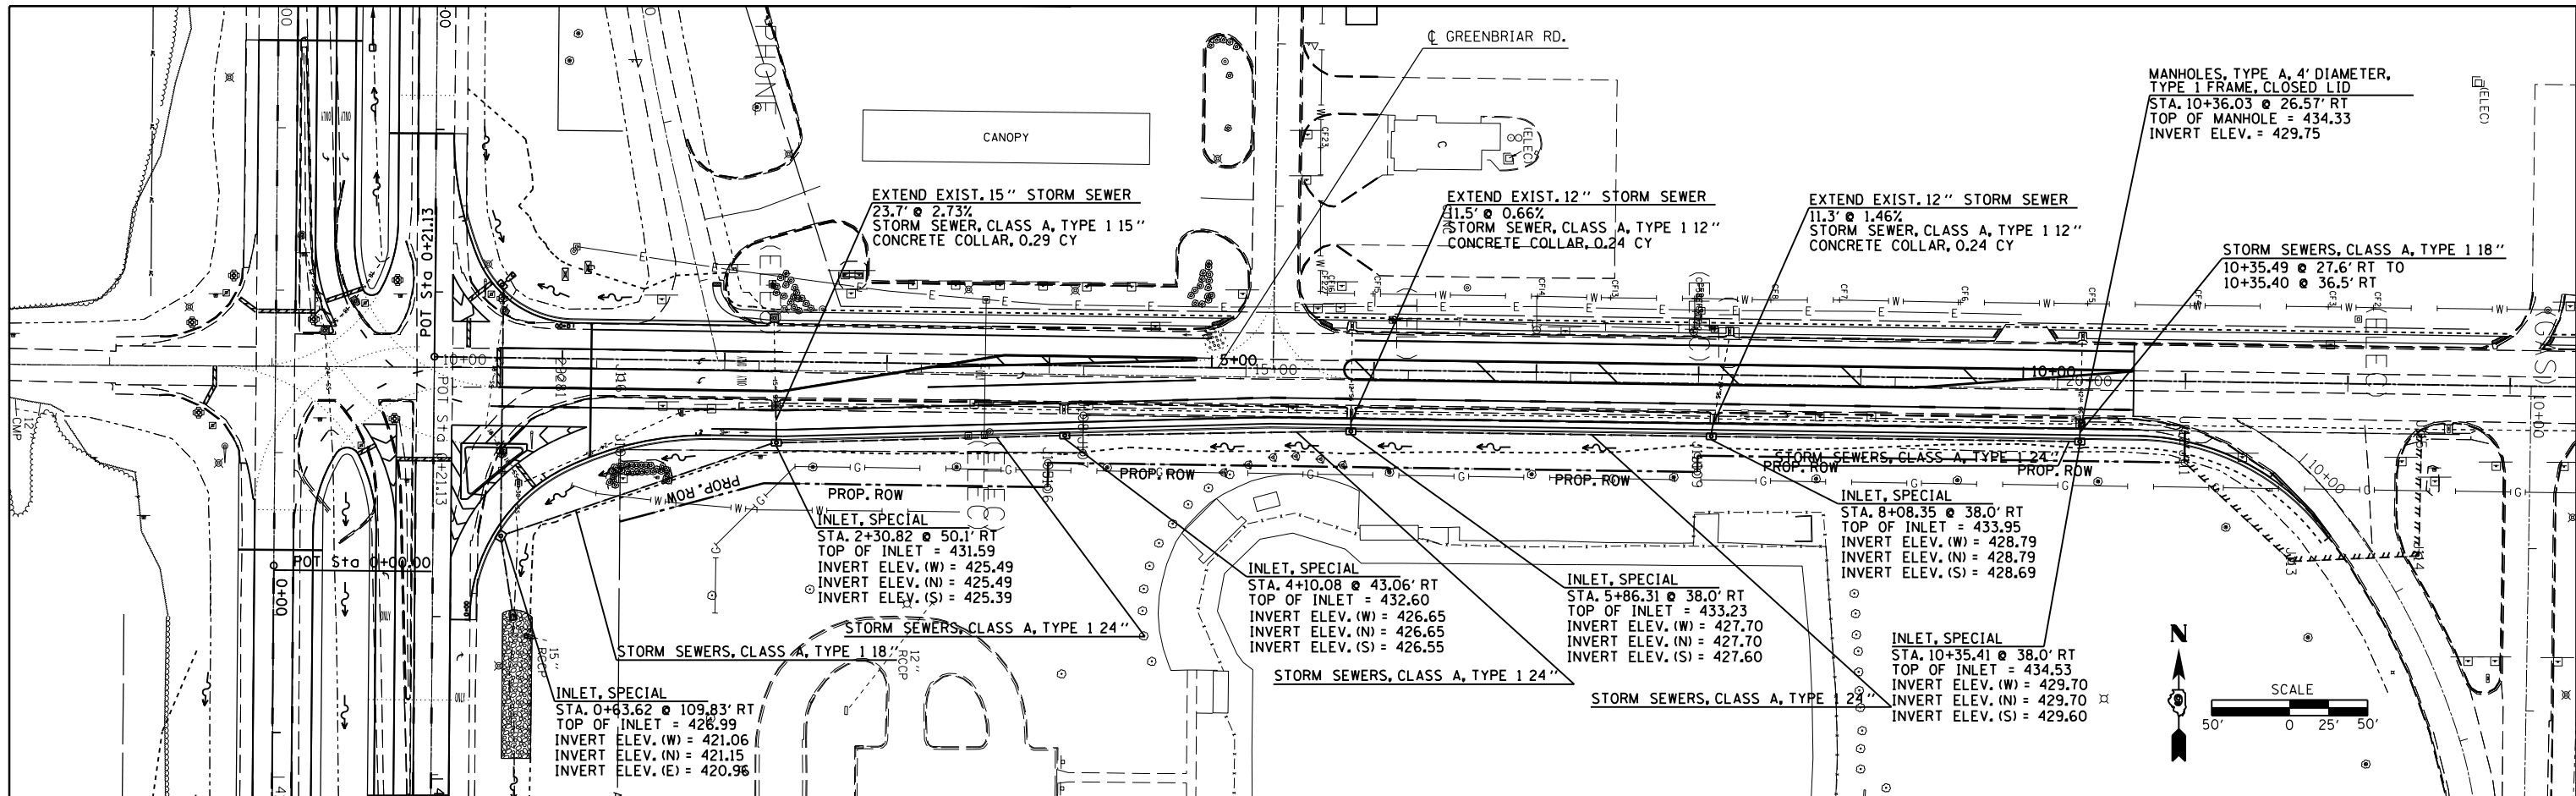

FILE NAME =	USER NAME = kellekd	DESIGNED -	REVISED -	STATE OF ILLINOIS DEPARTMENT OF TRANSPORTATION	STORM SEWER PROFILE SHEET (GREENBRIAR RD.)	F.A.P. R.T.E. = 331	SECTION = (1-4)R-1,N-3,TS-3	COUNTY = Williamson	TOTAL SHEETS = 220	SHEET NO. = 46	
c:\pwork\pwork\kellekd\0205725\78216	sht-plnpr.f.dgn	DRAWN -	REVISED -			SCALE: SHEET OF SHEETS STA. TO STA.	CONTRACT NO. 78216	ILLINOIS FED. AID PROJECT			
		CHECKED -	REVISED -								
		DATE - 12/15/2011	REVISED -								