
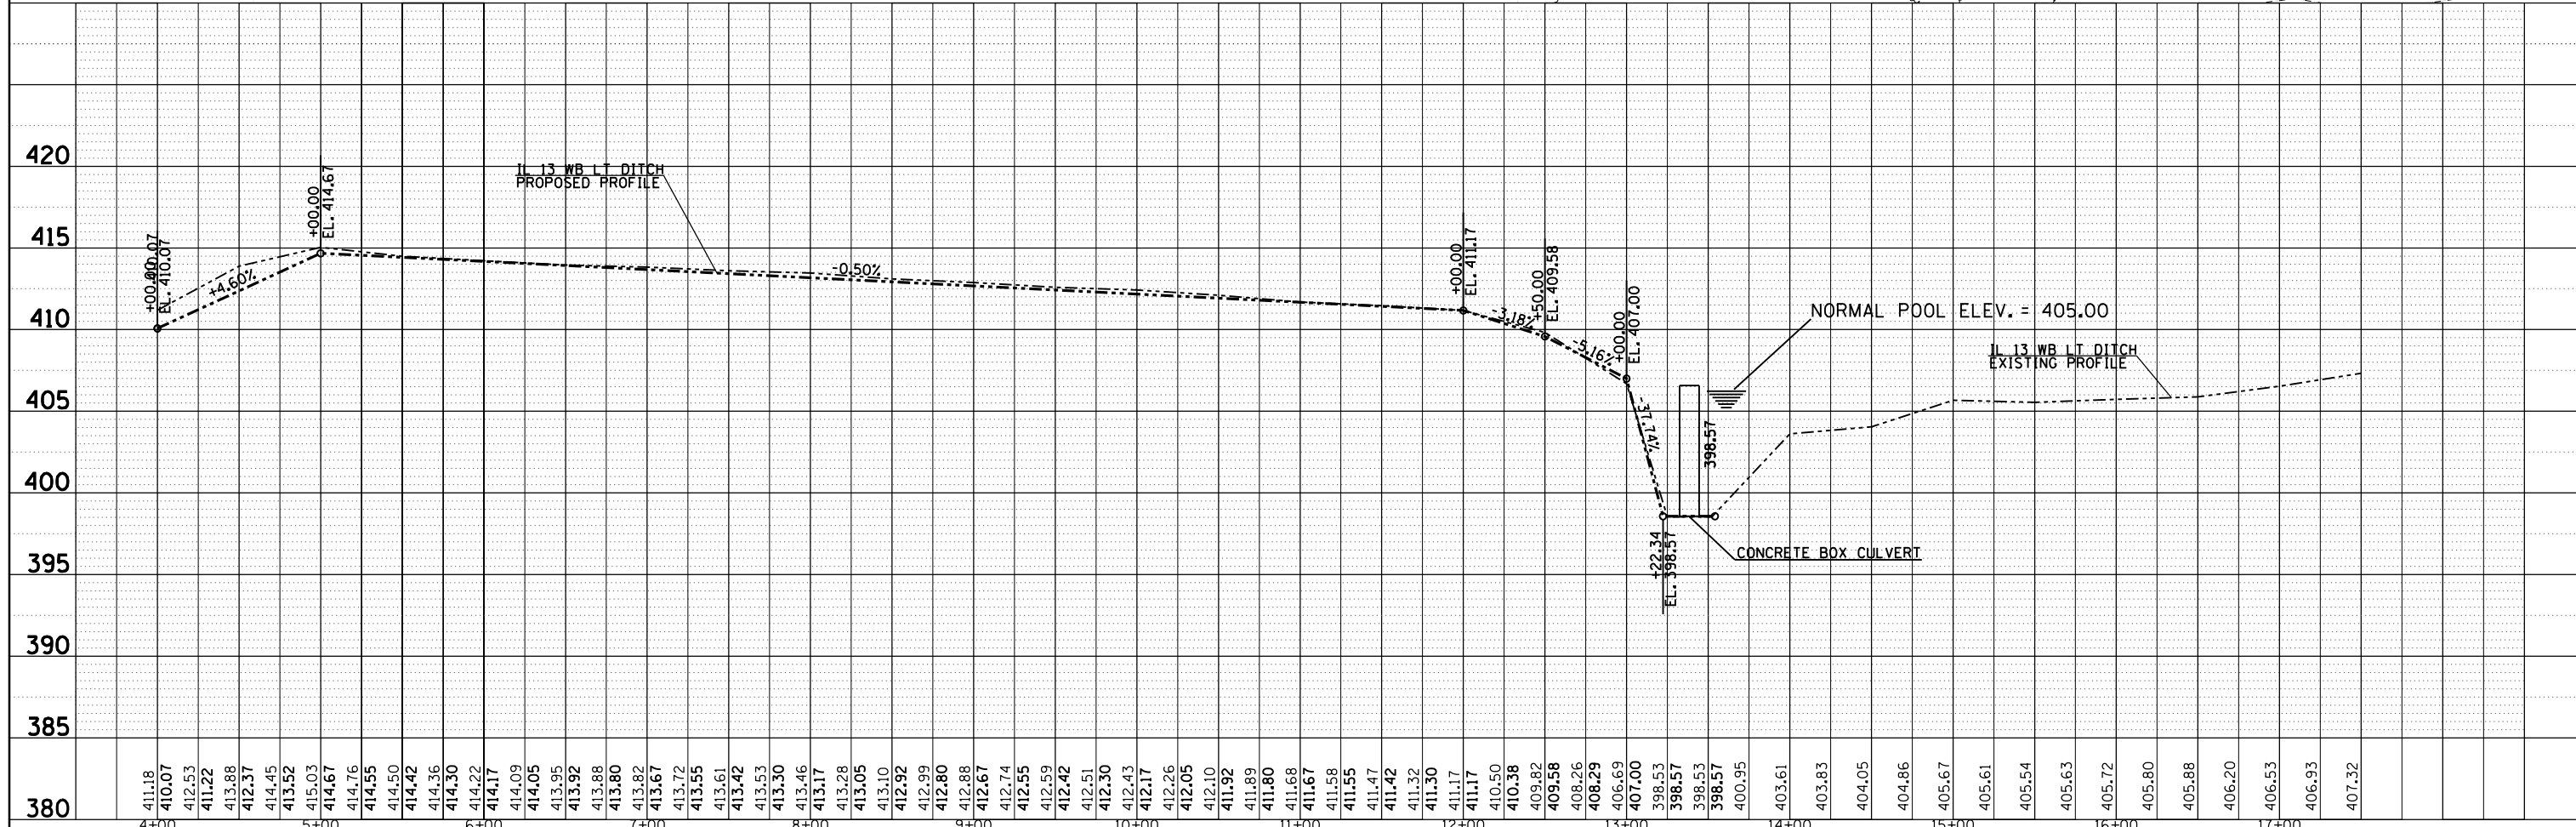


PLAN	SURVEYED	BY	DATE
	PLOTTED		
	CHECKED		
	FILE NAME		

PROFILE	SURVEYED	BY	DATE
	PLOTTED		
	CHECKED		
	FILE NAME		

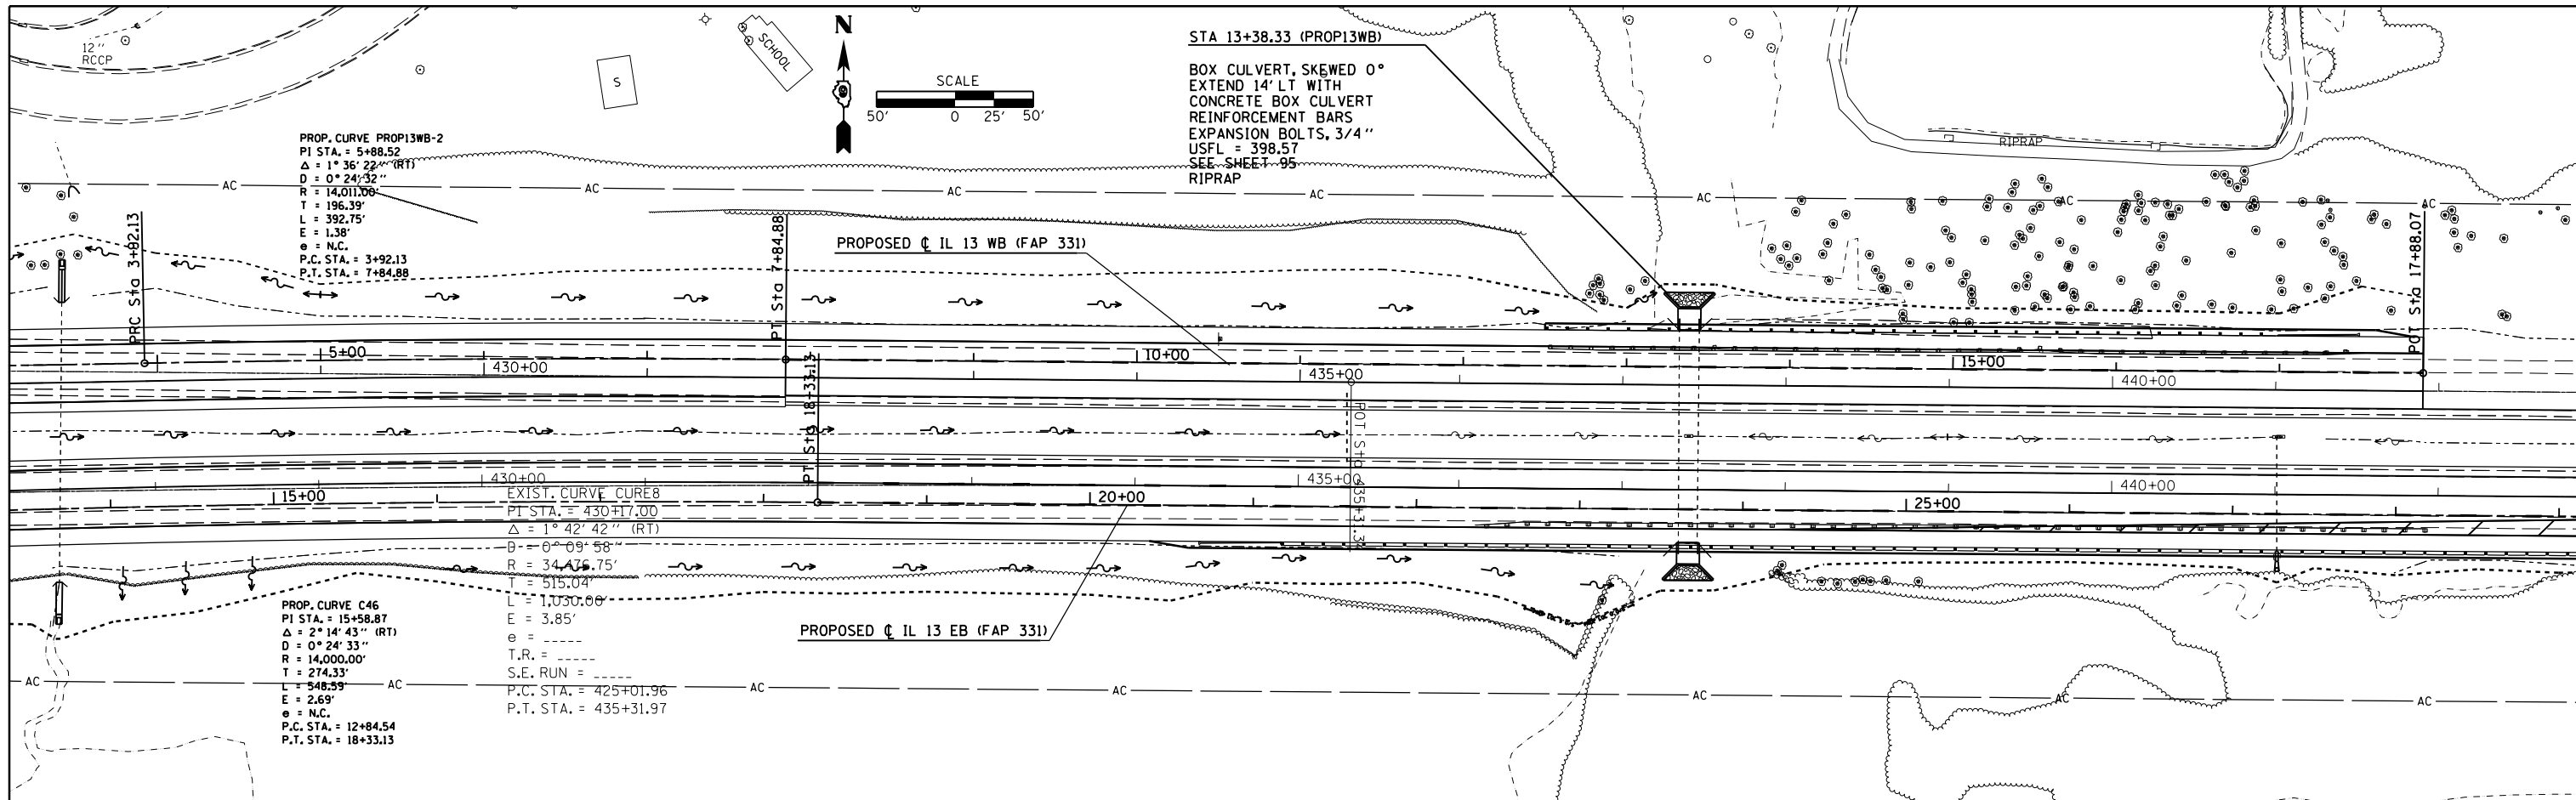

FILE NAME =	USER NAME = kellejkd	DESIGNED -	REVISED -
c:\pwork\pwork\kellejkd\0205725\78216	sh-plot\p\p.f.dgn	DRAWN -	REVISED -
	PLOT SCALE = 100.0000' / in.	CHECKED -	REVISED -
	PLOT DATE = 12/15/2011	DATE -	REVISED -

**STATE OF ILLINOIS
DEPARTMENT OF TRANSPORTATION**

**DRAINAGE PROFILE SHEET (IL 13 WB)
LEFT DITCH**

SCALE: SHEET OF SHEETS STA. TO STA.

F.A.P. RTE.	SECTION	COUNTY	TOTAL SHEETS	SHEET NO.
331	(1-4)R-1,N-3,TS-3	Williamson	220	48
CONTRACT NO. 78216			ILLINOIS FED. AID PROJECT	