
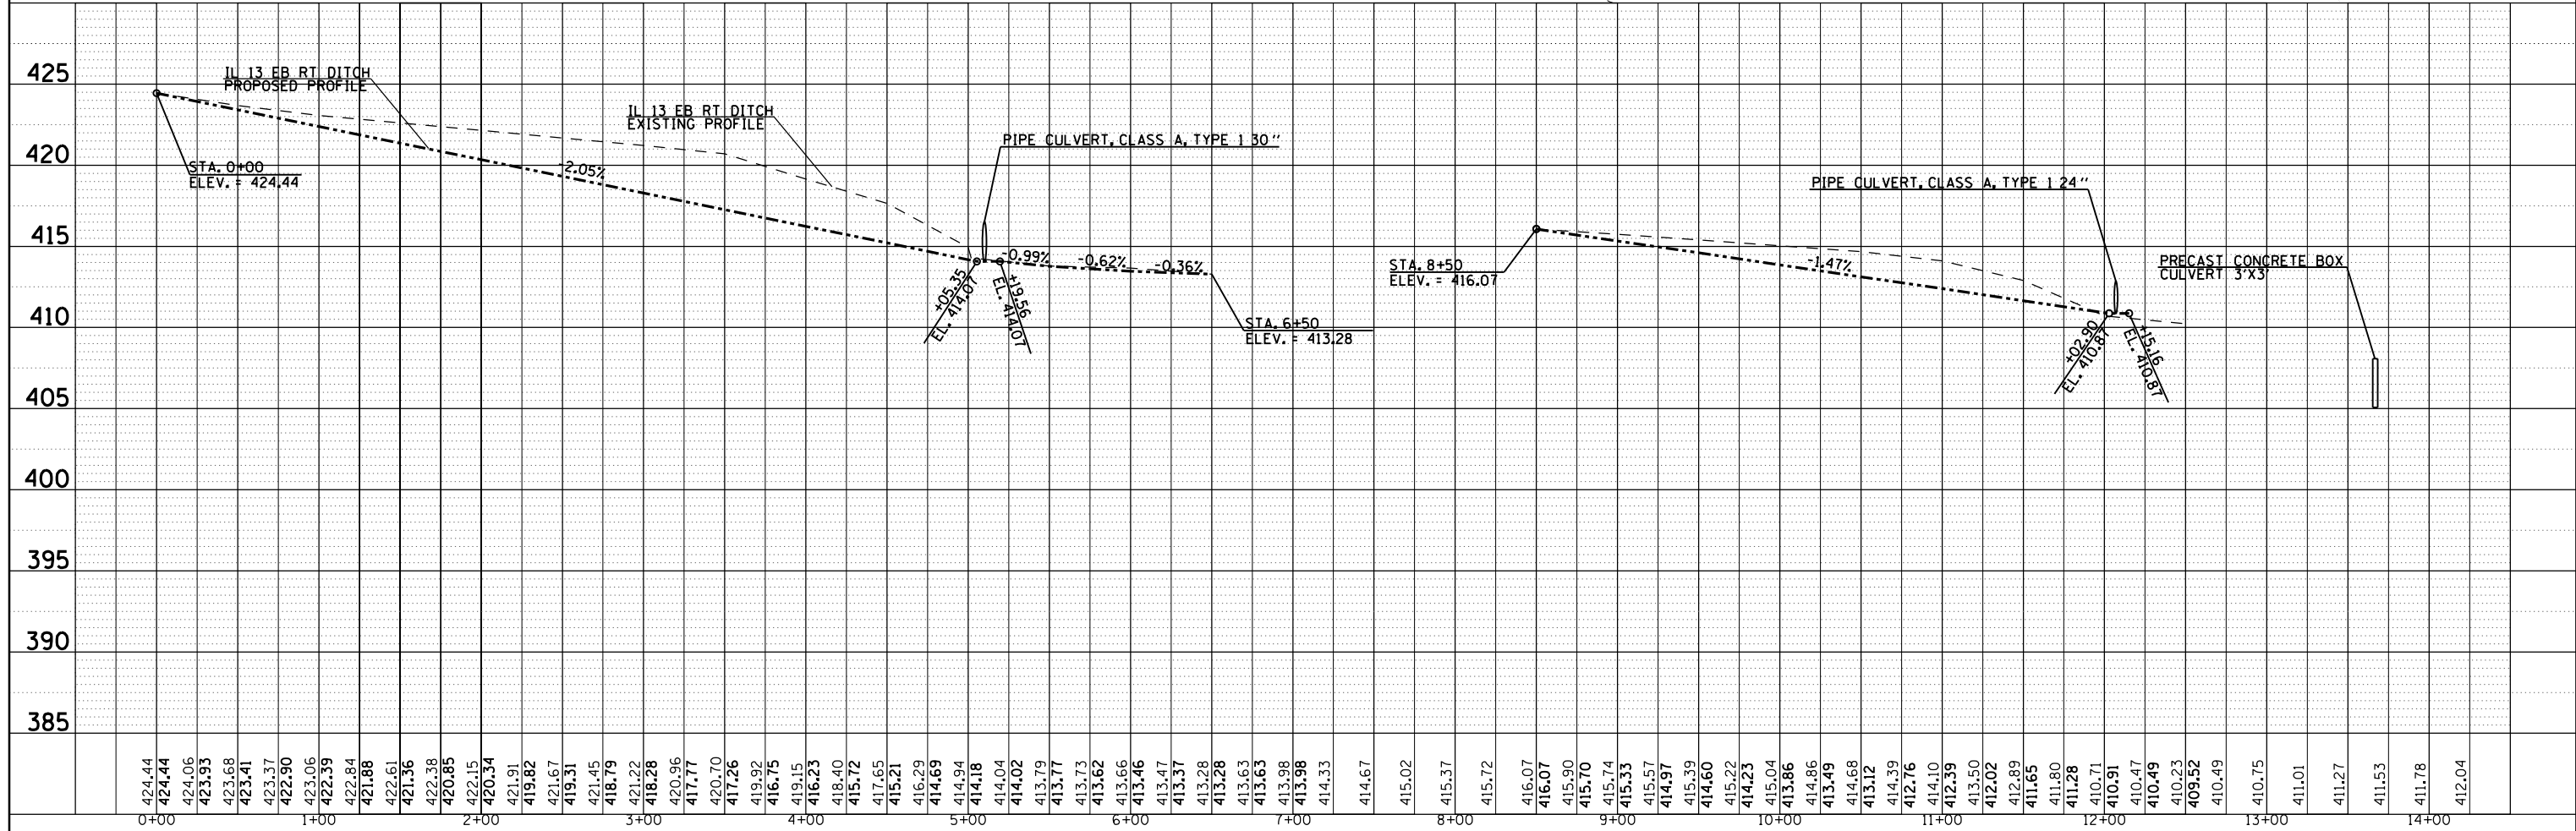


PLAN	SURVEYED	BY	DATE
	PLOTTED		
	CHECKED		
	FILE NAME		
	NO.		

PROFILE	SURVEYED	BY	DATE
	PLOTTED		
	CHECKED		
	FILE NAME		
	NO.		

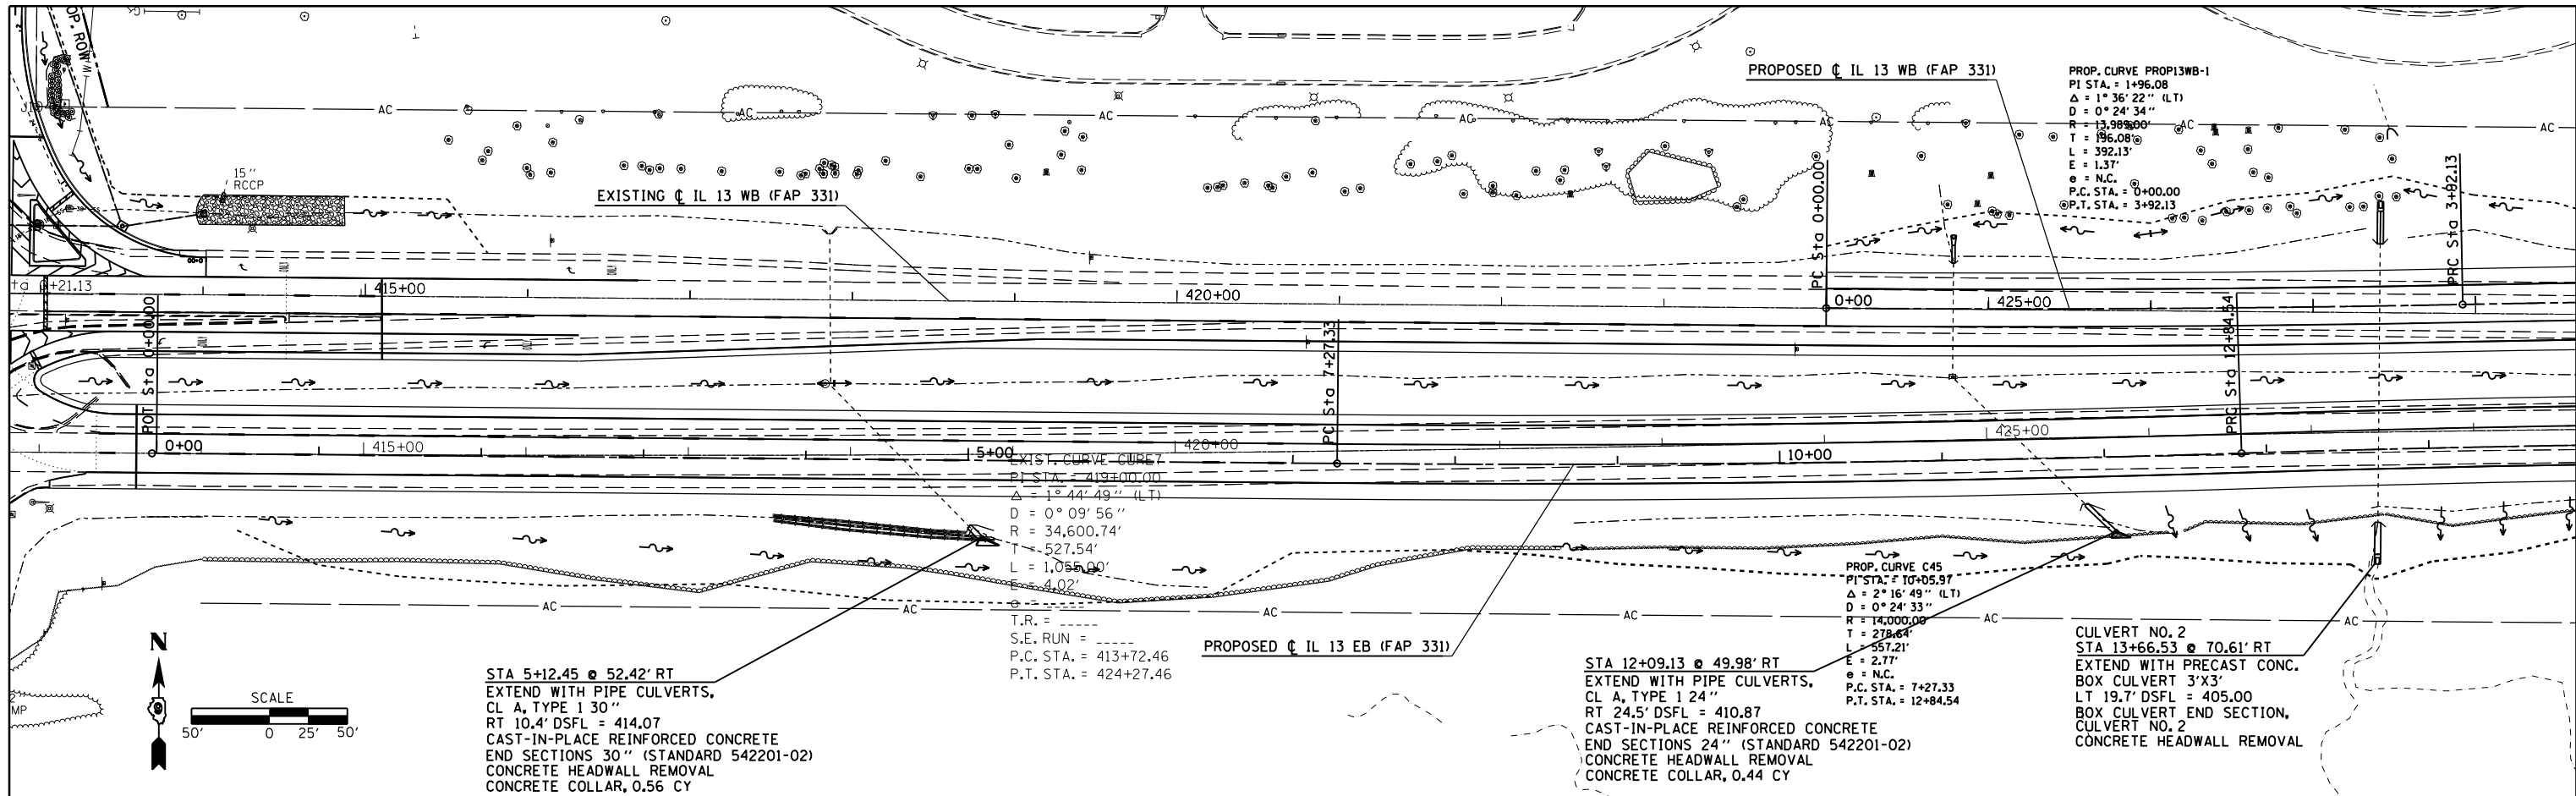

FILE NAME =	USER NAME = kellekjd	DESIGNED -	REVISED -	STATE OF ILLINOIS DEPARTMENT OF TRANSPORTATION	DRAINAGE PROFILE SHEET (IL 13 EB) RIGHT DITCH		F.A.P. RT. = 331	SECTION = (1-4)R-1,N-3,TS-3	COUNTY = Williamson	TOTAL SHEETS = 220	SHEET NO. = 49	
c:\pwork\pwork\kellekjd\0205725\78216	sh-plot\p\p.f.dgn	DRAWN -	REVISED -				SCALE: 1" = 50'	SHEET OF SHEETS	STA. TO STA.	CONTRACT NO. 78216		ILLINOIS FED. AID PROJECT
	PLOT SCALE = 100.0000' / in.	CHECKED -	REVISED -									
	PLOT DATE = 12/15/2011	DATE -	REVISED -									