
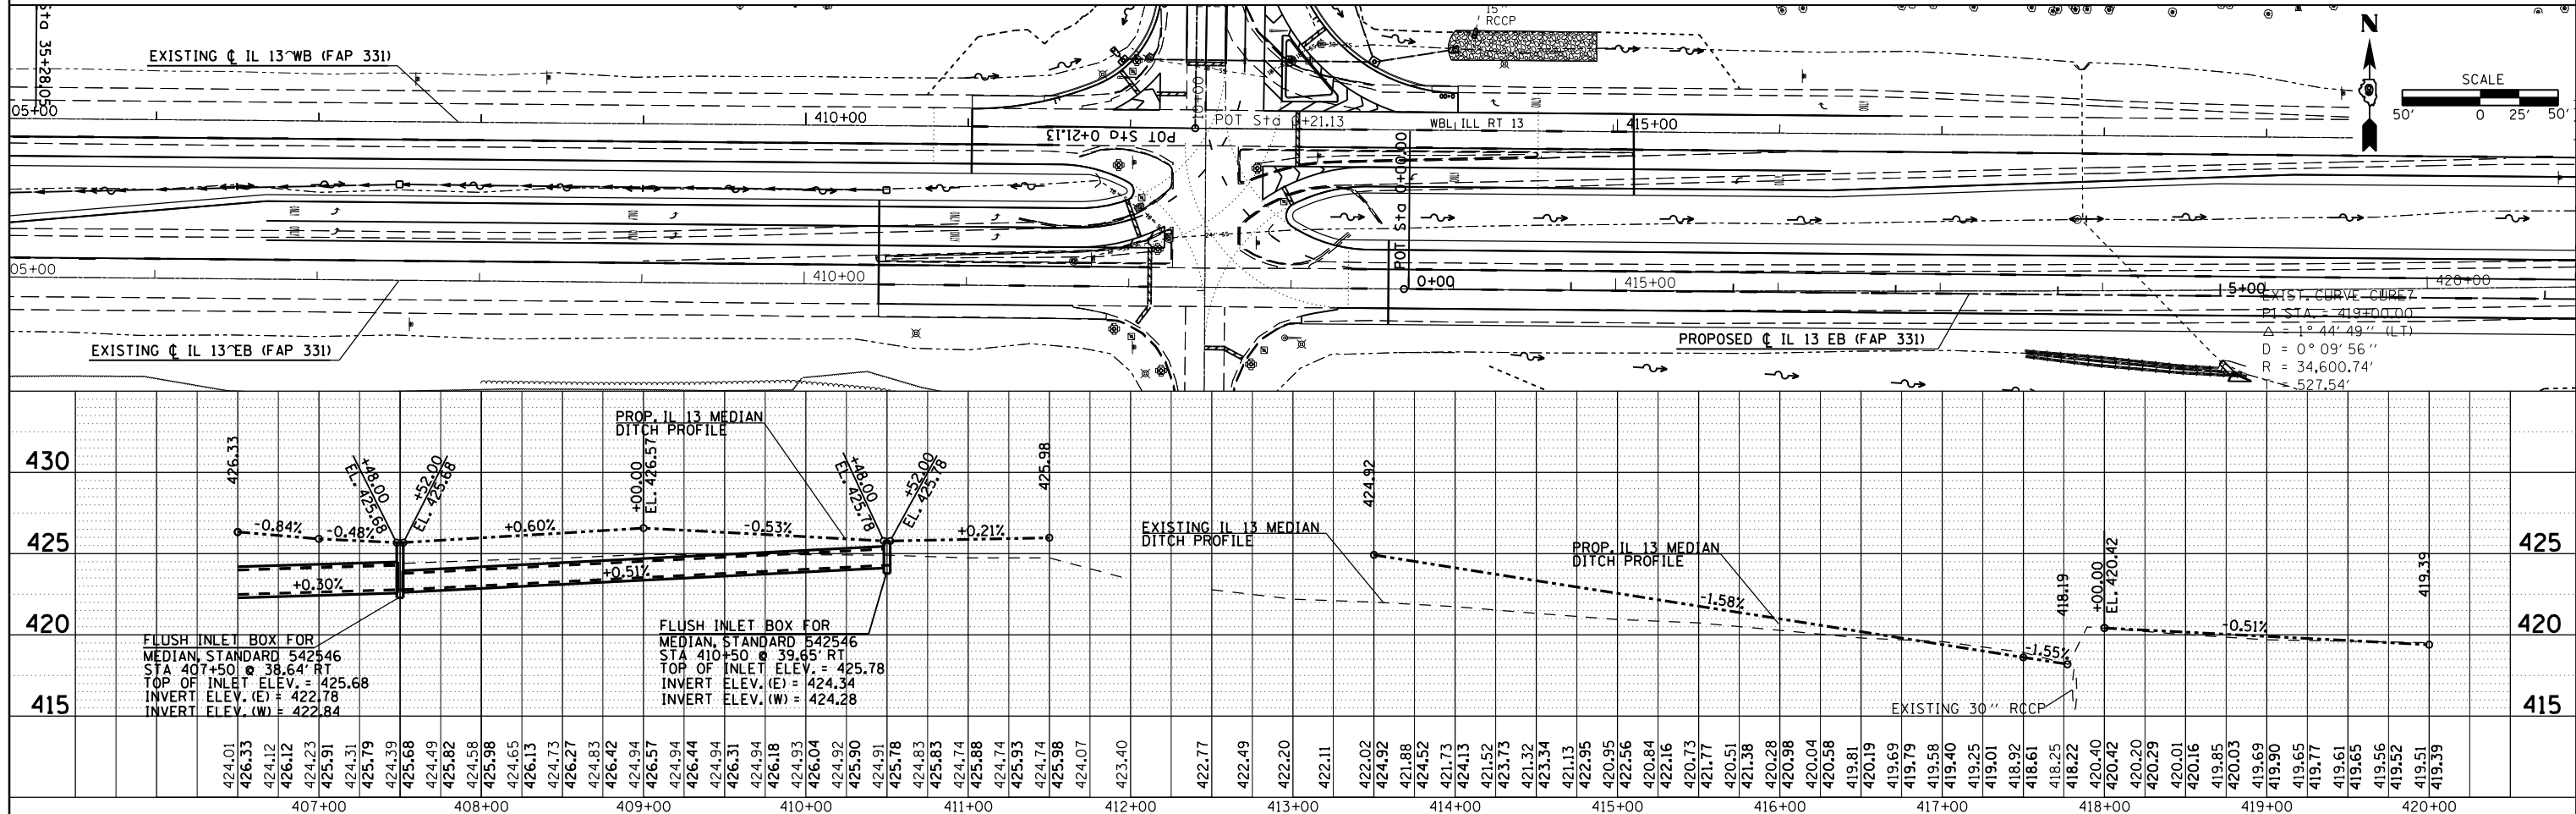


PLAN	SURVEYED	DATE
	PLOTTED	
	GRADES CHECKED	
	STRUCTURE NOTATIONS CHECKED	
	NOTE BOOK NO.	
	CADD FILE NAME	

PROFILE	SURVEYED	DATE
	PLOTTED	
	GRADES CHECKED	
	STRUCTURE NOTATIONS CHECKED	
	NOTE BOOK NO.	
	CADD FILE NAME	

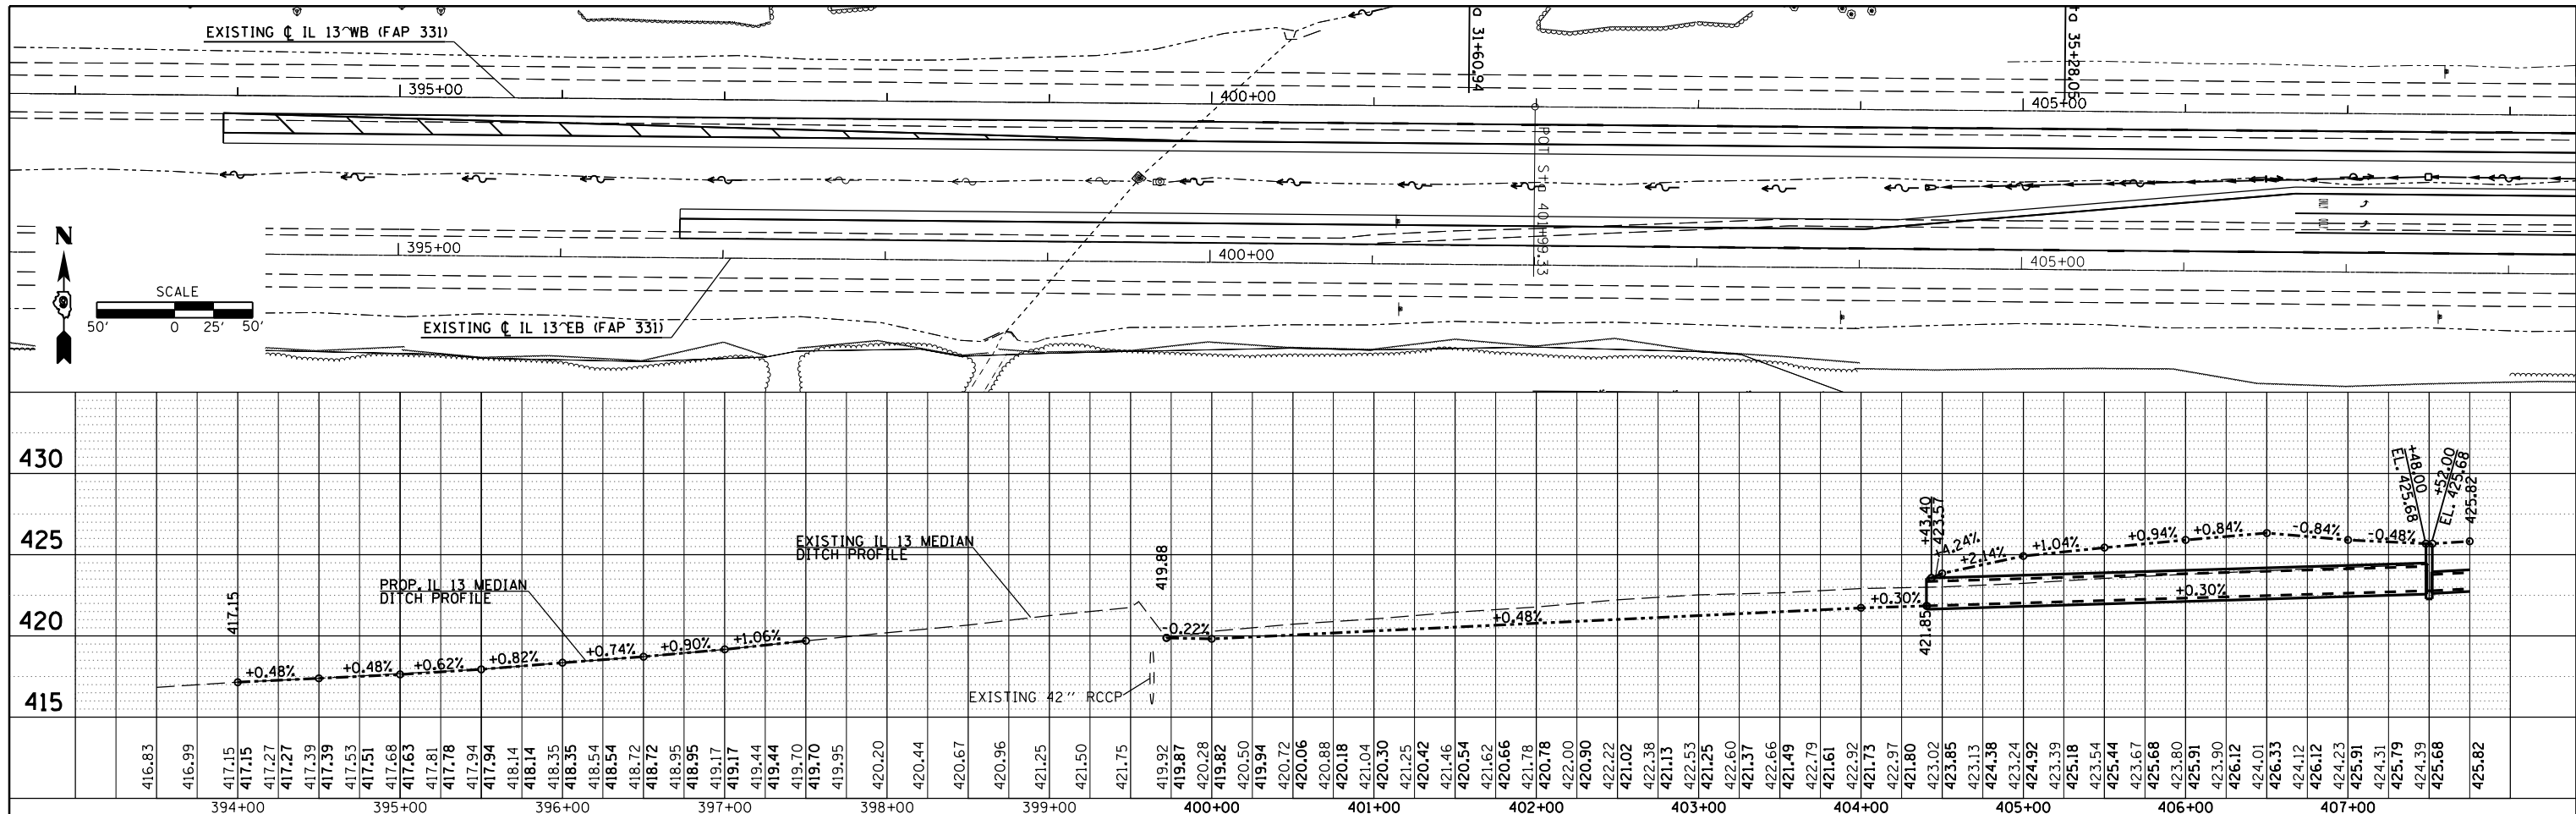

FILE NAME =	USER NAME = kellejkd	DESIGNED -	REVISED -	STATE OF ILLINOIS DEPARTMENT OF TRANSPORTATION	DRAINAGE PROFILE SHEET (IL 13) MEDIAN DITCH	F.A.P. RT. = 331	SECTION = (1-4R-1,N-3,TS-3)	COUNTY = Williamson	TOTAL SHEETS = 220	SHEET NO. = 51		
c:\pwork\pwork\kellejkd\0205725\78216	sht-plnpr.f.dgn	CHECKED -	REVISED -			SCALE:	SHEET OF SHEETS	STA. TO STA.	CONTRACT NO. 78216			
		PLOT SCALE = 100.0000' / in.	REVISED -			ILLINOIS FED. AID PROJECT						
		PLOT DATE = 12/15/2011	REVISED -									