
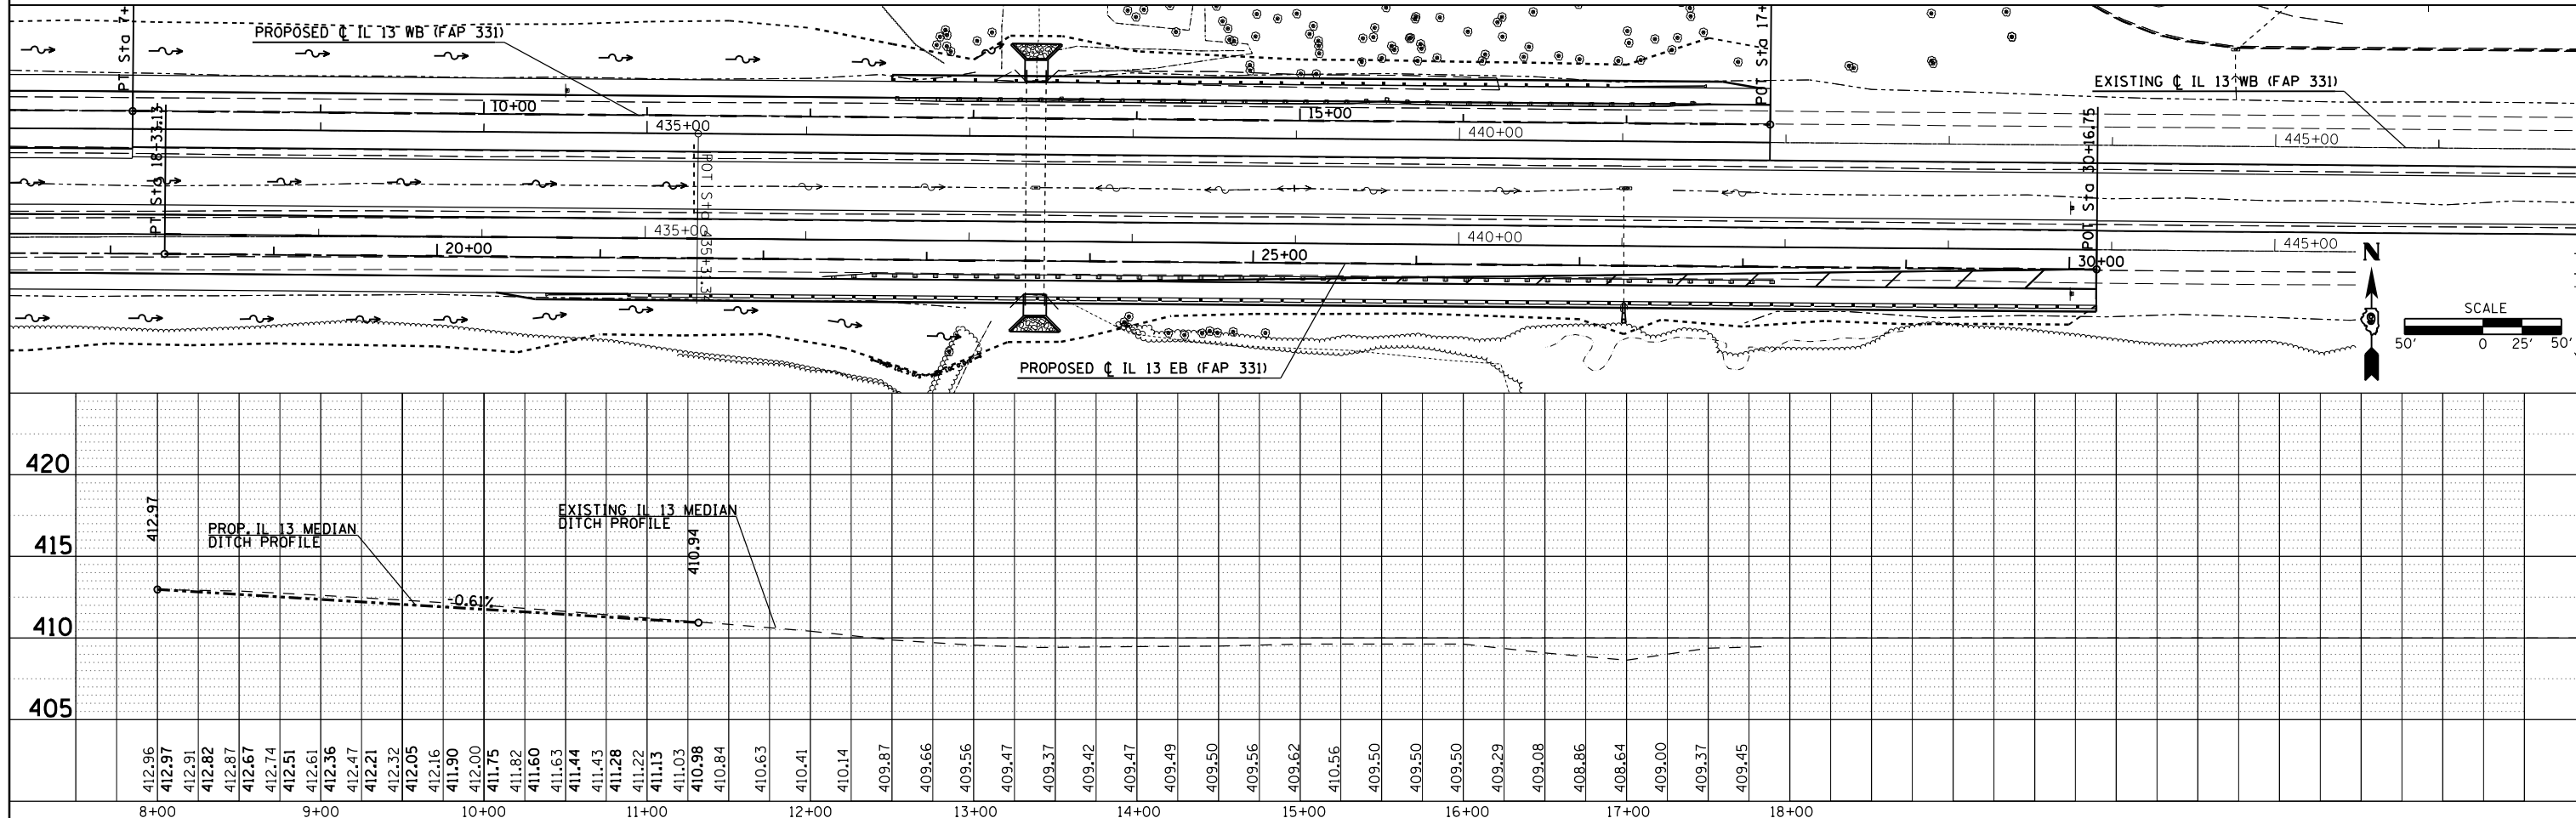


PLAN	SURVEYED	DATE
	PLOTTED	
	ALIGNED	
	CHECKED	
	BY	
	NO. _____	
	FILE NAME	

PROFILE	SURVEYED	DATE
	PLOTTED	
	GRADES CHECKED	
	STRUCTURE NOTATIONS CHECKED	
	BY	
	NO. _____	
	FILE NAME	

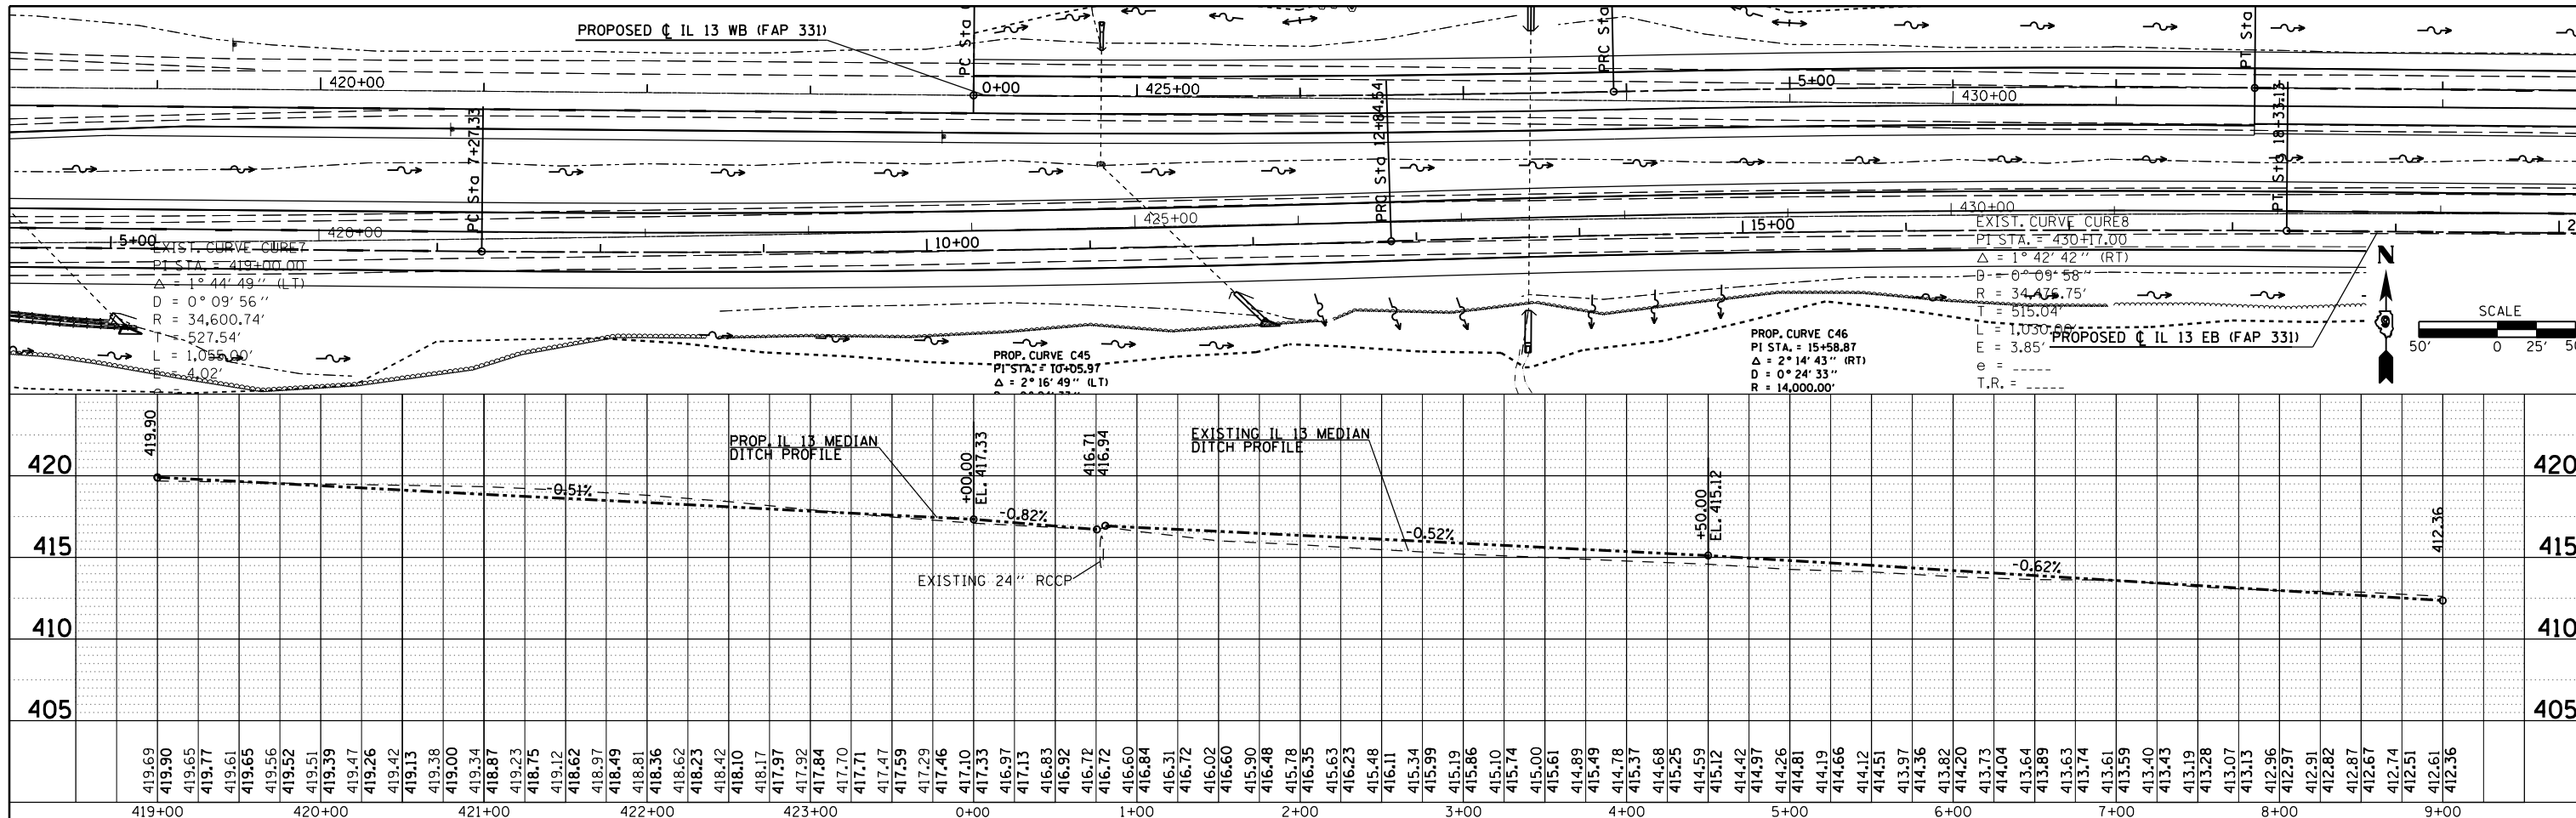

FILE NAME =	USER NAME = kellejkd	DESIGNED -	REVISED -
c:\pwork\pwork\kellejkd\0205725\78216	shf-plnpr.f.dgn	CHECKED -	REVISED -
	PLOT SCALE = 100.0000' / in.	DRAWN -	REVISED -
	PLOT DATE = 12/15/2011	CHECKED -	REVISED -

**STATE OF ILLINOIS
DEPARTMENT OF TRANSPORTATION**

**DRAINAGE PROFILE SHEET (IL 13)
MEDIAN DITCH**

F.A.P. RTE.	SECTION	COUNTY	TOTAL SHEETS	SHEET NO.
331	(1-4R-1,N-3,TS-3	Williamson	220	52
CONTRACT NO. 78216			ILLINOIS FED. AID PROJECT	

SCALE: SHEET OF SHEETS STA. TO STA.