
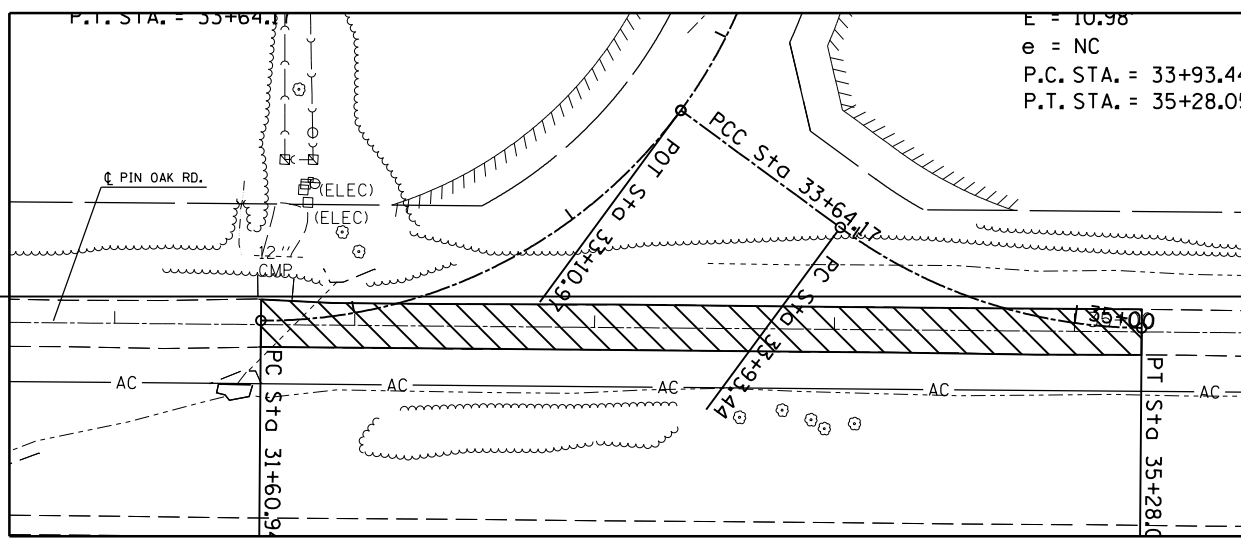


**LEGEND**

	- PAVEMENT REMOVAL		- HOT-MIX ASPHALT SURFACE REMOVAL, 1 1/2"
	- PAVED SHOULDER REMOVAL		- MEDIAN REMOVAL
	- CURB AND GUTTER REMOVAL		

SCALE: 40' 0 20' 40'

N

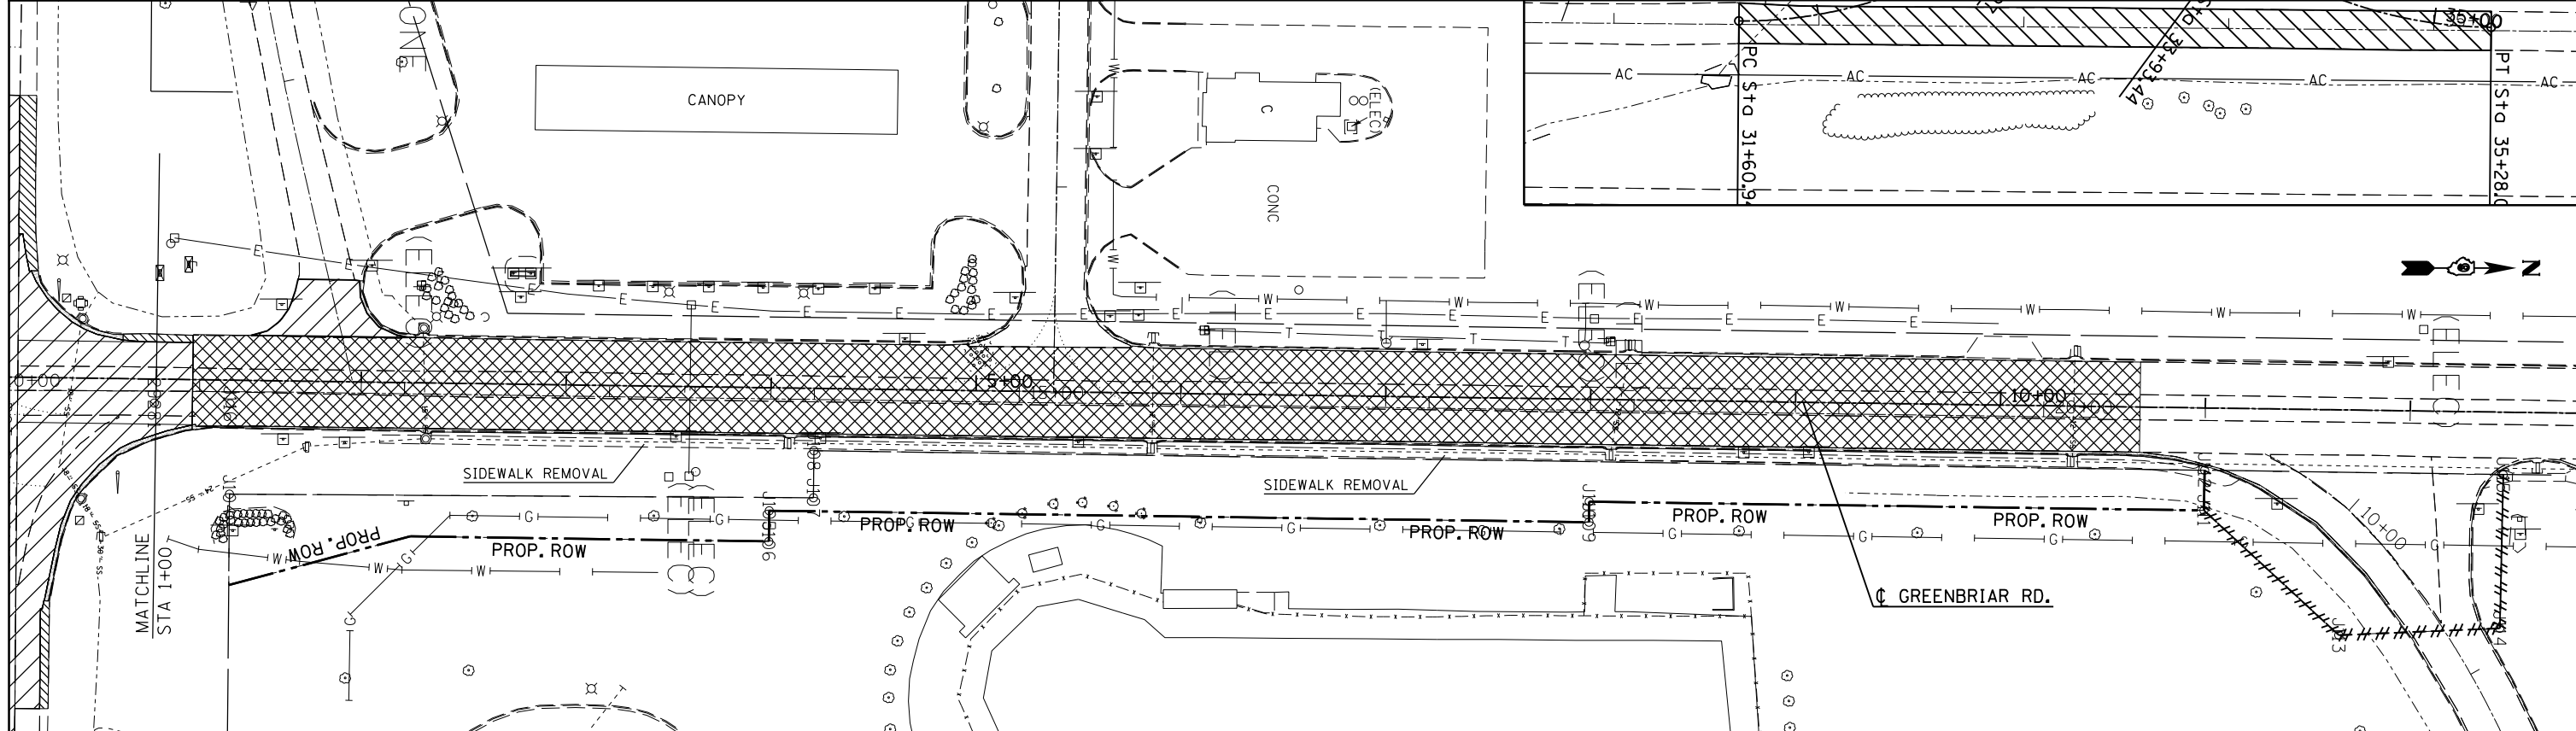

FILE NAME =	USER NAME = kellek	DESIGNED -	REVISED -	<b>STATE OF ILLINOIS DEPARTMENT OF TRANSPORTATION</b>	<b>REMOVAL SHEET</b>			F.A.P. RE.	SECTION	COUNTY	TOTAL SHEETS	SHEET NO.		
et:\pw\work\p\midot\kellek\d0205725\782	6-sht-plnprf.dgn	DRAWN -	REVISED -		SCALE:	SHEET NO.	OF SHEETS	STA.	TO STA.	331	(1-4R-1,N-3,TS-3)	Williamson	220	56
	PLOT SCALE = 80.0000' / in.	CHECKED -	REVISED -											
	PLOT DATE = 12/15/2011	DATE -	REVISED -											
											CONTRACT NO. 78216		ILLINOIS FED. AID PROJECT	