
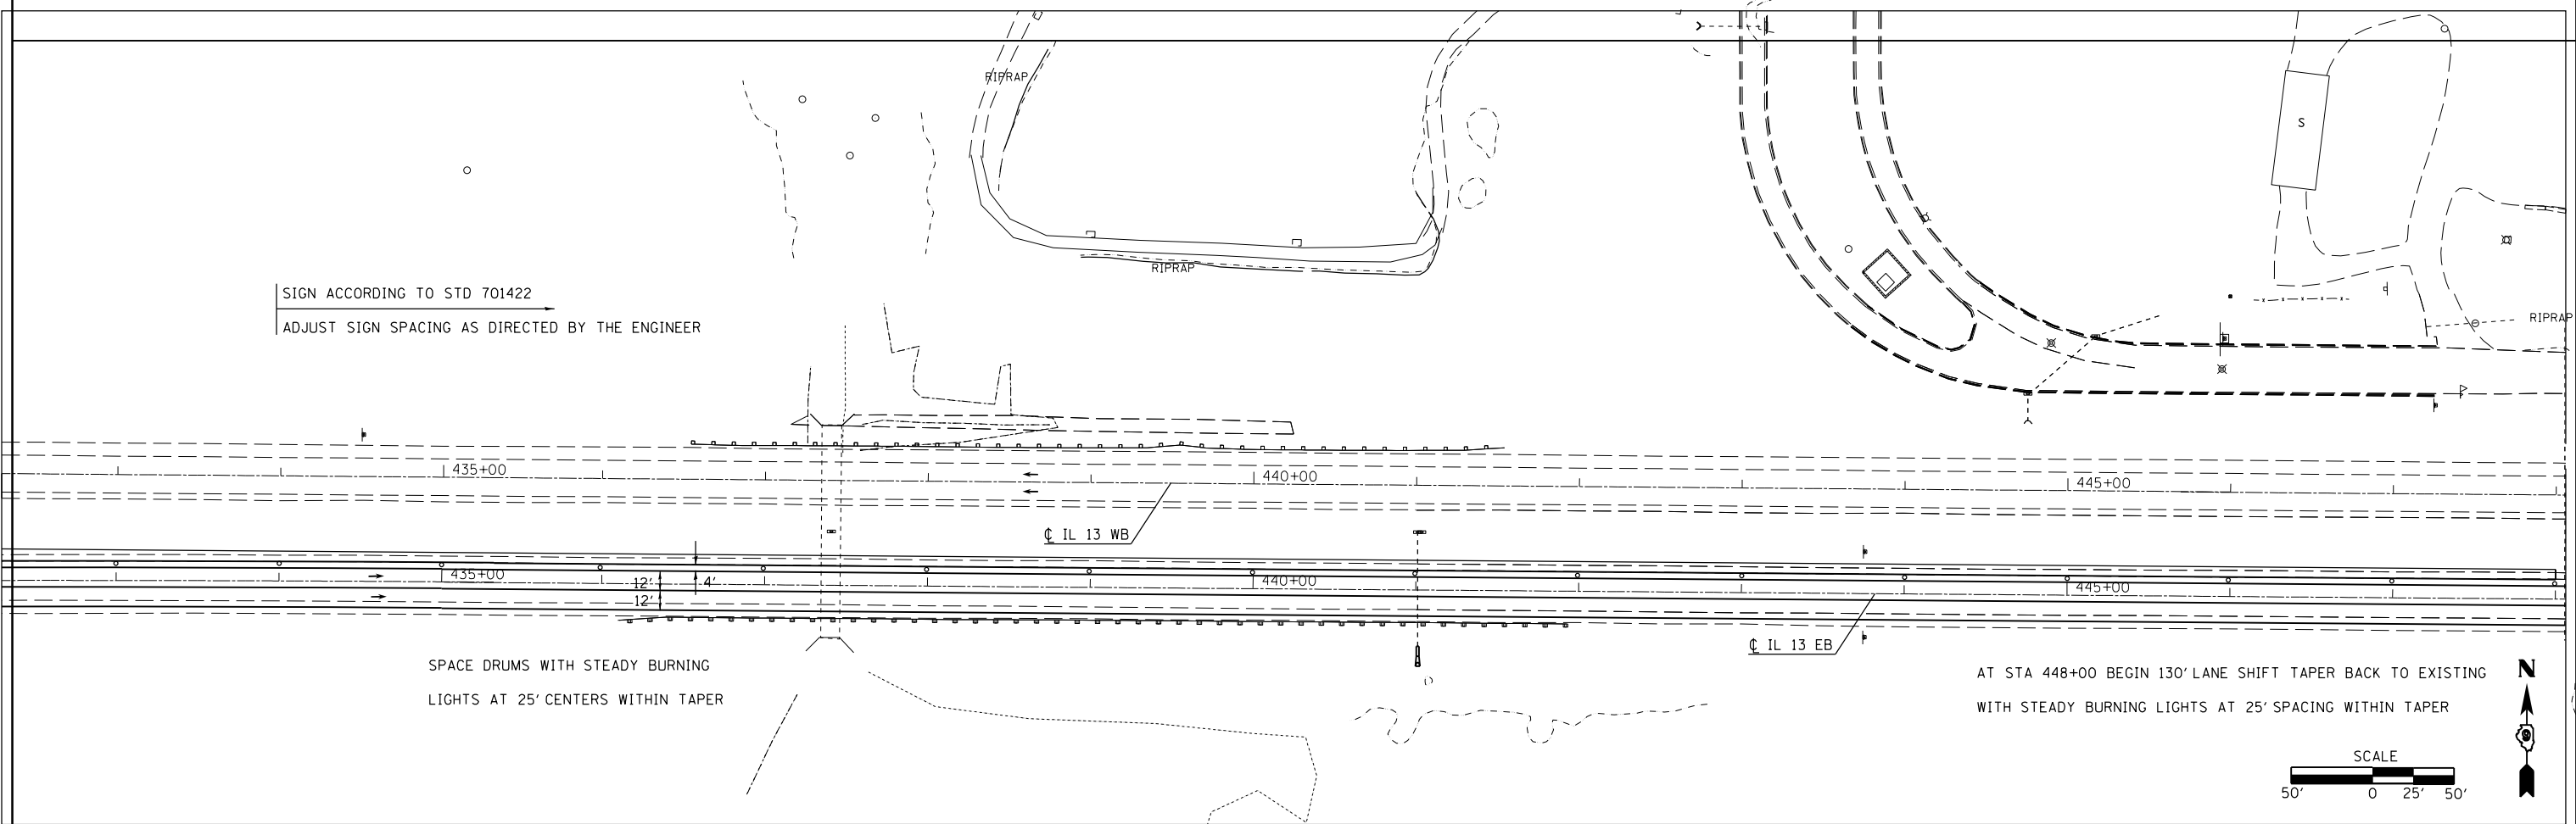


STAGE 1

1. REMOVE EXISTING PAVEMENT AND SHOULDER. CONSTRUCT HMA PAVEMENT AND SHOULDER.
2. SHIFT EB LANES AS SHOWN. A 2' OUTSIDE SHOULDER AND GREATER THAN A 3' CLEARANCE BETWEEN THE INSIDE EDGE OF PAVEMENT AND THE DROP OFF AREA IS REQUIRED AS A MINIMUM. REFER TO DROP-OFF PROTECTION CHART. IF THESE REQUIREMENTS AREN'T MET A LANE CLOSURE WILL BE REQUIRED AND A LANE RENTAL WILL BE CHARGED.
3. AN EB LEFT TURN LANE CLOSURE WILL ONLY BE ALLOWED FROM FRIDAY AT 6PM TILL MONDAY AT 6AM, A PENALTY WILL BE ASSESSED FOR EVERY HOUR OUTSIDE THIS WINDOW THAT THE TURN LANE IS CLOSED. SEE SPECIAL PROVISIONS.

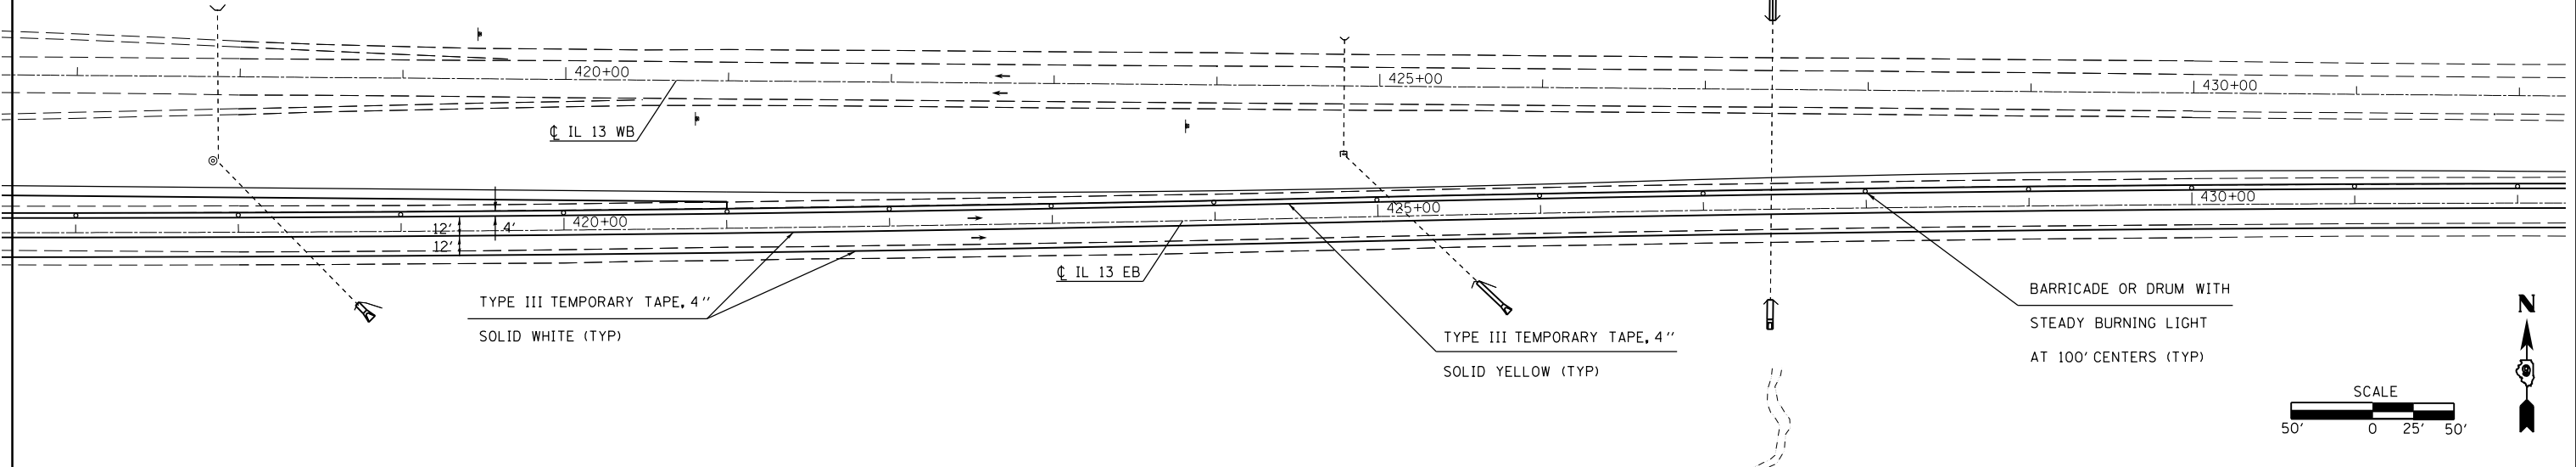

FILE NAME =	USER NAME = kellekjd	DESIGNED -	REVISED -	STATE OF ILLINOIS DEPARTMENT OF TRANSPORTATION	STAGING SHEET STAGE 1			F.A.P. RTE.	SECTION	COUNTY	TOTAL SHEETS	SHEET NO.			
ei:\pw\work\p\id\kellekjd\0205725\782	6-sht-staging.dgn	DRAWN -	REVISED -		SCALE:	SHEET	OF	SHEETS	STA.	TO STA.	331	(1-4)R-1,N-3,TS-3	Williamson	220	63
	PLOT SCALE = 100.0000' / in.	CHECKED -	REVISED -										CONTRACT NO.	78216	
	PLOT DATE = 12/15/2011	DATE -	REVISED -										ILLINOIS FED. AID PROJECT		