



STAGE 5

1. REMOVE EXISTING MEDIAN, SHOULDER, CURB AND GUTTER DRAINAGE ITEMS, TRAFFIC SIGNALS AND PCC PAVEMENT. PLACE PCC PAVEMENT AND SHOULDERS.
2. SHIFT EB AND WB LANES AS SHOWN. A 2' OUTSIDE SHOULDER AND GREATER THAN A 3' CLEARANCE BETWEEN THE INSIDE EDGE OF PAVEMENT AND THE DROP OFF AREA IS REQUIRED AS A MINIMUM. REFER TO DROP OFF PROTECTION CHART. IF THESE REQUIREMENTS AREN'T MET A LANE CLOSURE WILL BE REQUIRED AND A LANE RENTAL WILL BE CHARGED.
3. AN EB LEFT TURN LANE CLOSURE WILL ONLY BE ALLOWED FROM FRIDAY AT 6PM TILL MONDAY AT 6AM, A PENALTY WILL BE ASSESSED FOR EVERY HOUR OUTSIDE THIS WINDOW THAT THE TURN LANE IS CLOSED. SEE SPECIAL PROVISIONS.

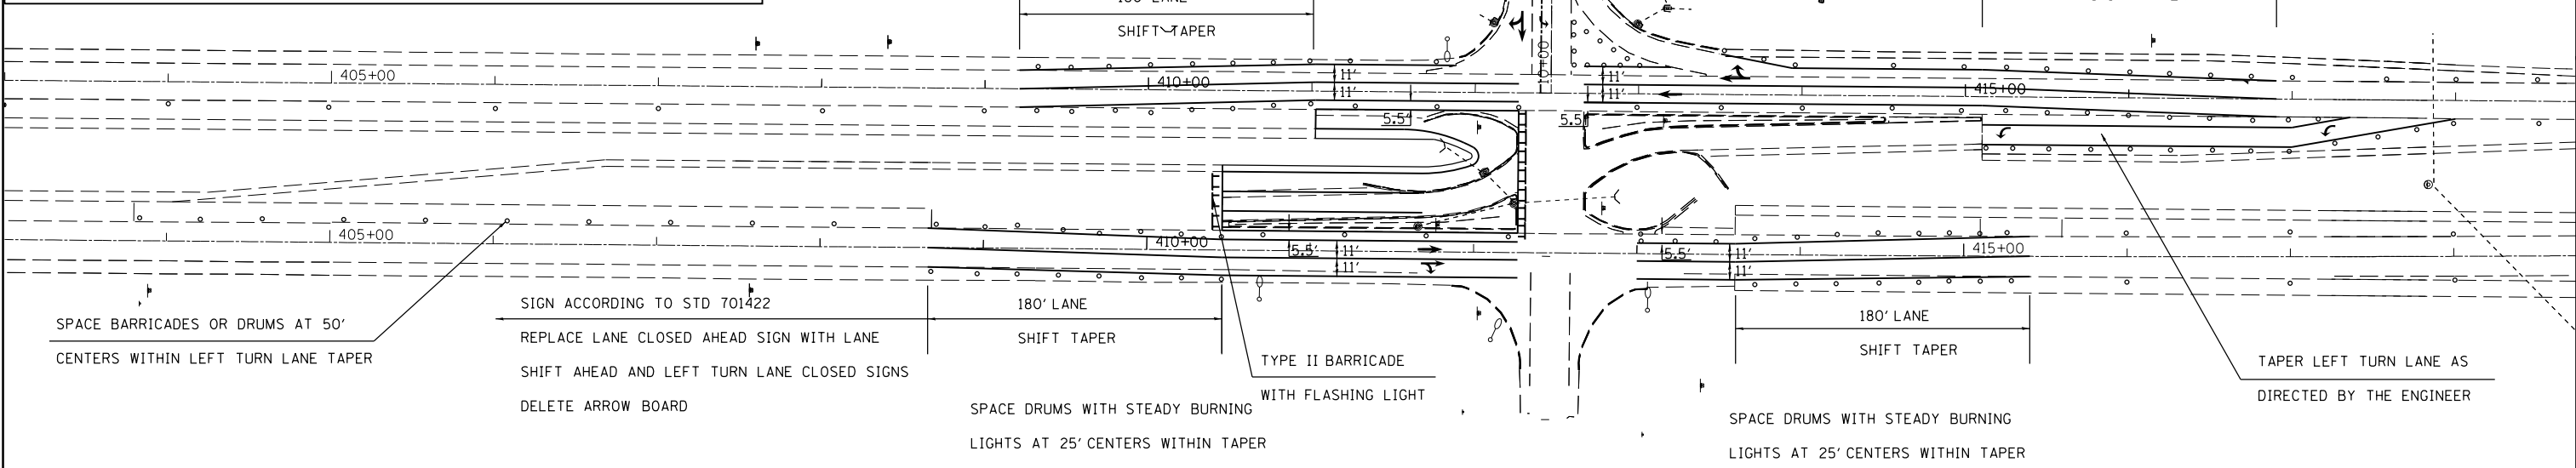

STAGE 6

1. REMOVE EXISTING MEDIAN, SHOULDER, CURB AND GUTTER DRAINAGE ITEMS, TRAFFIC SIGNALS AND PCC PAVEMENT. PLACE PCC PAVEMENT AND SHOULDERS.
2. SHIFT EB AND WB LANES AS SHOWN. A 2' OUTSIDE SHOULDER AND A GREATER THAN 3' CLEARANCE BETWEEN THE INSIDE EDGE OF PAVEMENT AND THE DROP OFF AREA IS REQUIRED AS A MINIMUM. REFER TO DROP OFF PROTECTION CHART. IF THESE REQUIREMENTS AREN'T MET A LANE CLOSURE WILL BE REQUIRED AND A LANE RENTAL WILL BE CHARGED.
3. FOR EACH PARTIAL OR FULL DAY THE IL 13 WB LEFT TURN LANE IS CLOSED AN INTERSECTION RENTAL DAY WILL BE CHARGED.

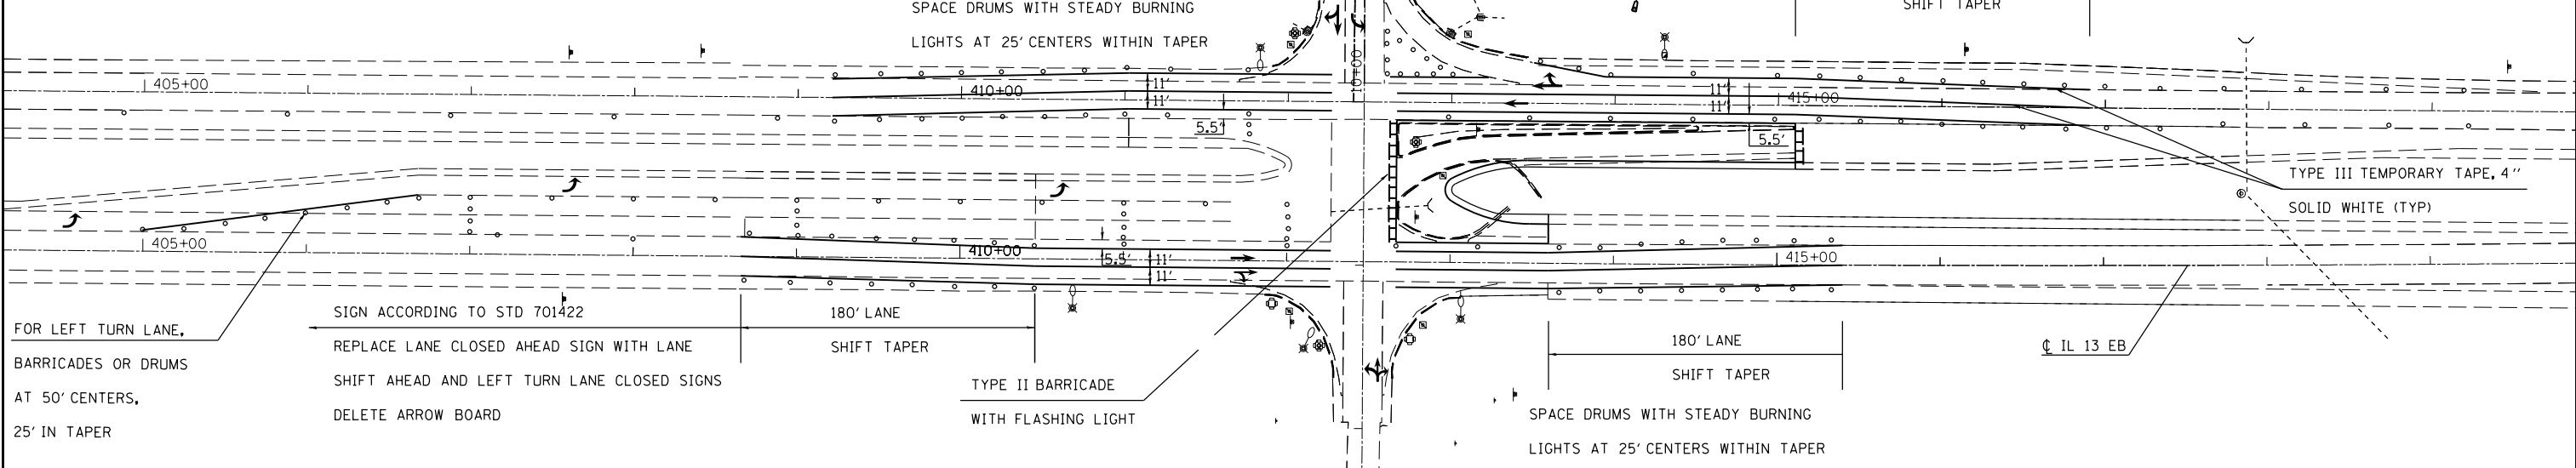

FILE NAME =	USER NAME = kellejkd	DESIGNED -	REVISED -
ei:\pw\work\p\midot\kellejkd\0205725\78216-sht-staging.dgn		DRAWN -	REVISED -
		CHECKED -	REVISED -
		DATE -	REVISED -

**STATE OF ILLINOIS  
DEPARTMENT OF TRANSPORTATION**

**STAGING SHEET  
STAGE 5 /STAGE 6**

SCALE:      SHEET      OF      SHEETS      STA.      TO      STA.

F.A.P. RTE.	SECTION	COUNTY	TOTAL SHEETS	SHEET NO.
331	(1-4)R-1,N-3,TS-3	Williamson	220	70
CONTRACT NO. 78216			ILLINOIS FED. AID PROJECT	