


STAGE 9

1. REMOVE EXISTING PCC PAVEMENT AND REPLACE.
2. CLOSE TWO OUTSIDE WB THROUGH LANES ACCORDING TO 701422. ADD SIGNAGE TO CLOSE THE WB LEFT AND RIGHT TURN LANES. REFER TO DROP OFF PROTECTION CHART. A 2' INSIDE SHOULDER AND GREATER THAN A 3' CLEARANCE BETWEEN THE OUTSIDE EDGE OF PAVEMENT AND THE DROP OFF AREA IS REQUIRED AS A MINIMUM AT ALL TIMES.
3. FOR EACH PARTIAL OR FULL DAY ANY TURN LANE IS CLOSED AN INTERSECTION RENTAL DAY WILL BE CHARGED.
4. AN EB LEFT LANE CLOSURE WILL ONLY BE ALLOWED FROM FRIDAY AT 6PM TILL MONDAY AT 6AM. A PENALTY WILL BE ASSESSED FOR EVERY HOUR OUTSIDE THIS WINDOW THAT THE TURN LANE IS CLOSED. SEE SPECIAL PROVISION.
5. FOR EACH PARTIAL OR FULL DAY AN EXISTING IL 13 THROUGH LANE IS CLOSE A LANE RENTAL WILL BE CHARGED.
6. PLACE 18" SS PIPE ACROSS NORTH GREENBRIAR DURING CLOSURE. FILL WITH TEMPORARY ROCK TO ALLOW TRAFFIC TO CROSS UPON OPENING.

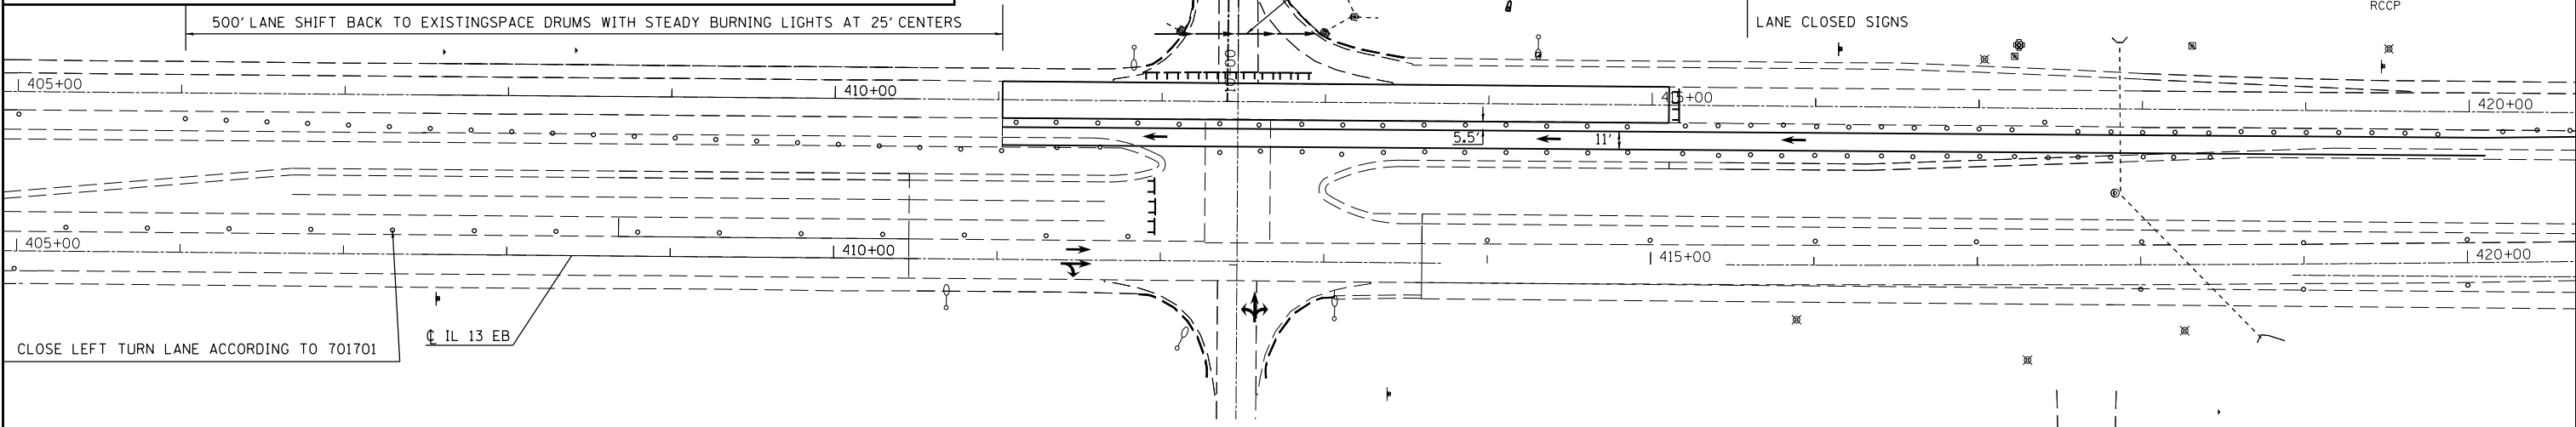

FILE NAME =	USER NAME = kellekd	DESIGNED -	REVISED -
ei:\pw\work\p\id\kellekd\0205725\782	6-sht-staging.dgn	DRAWN -	REVISED -
	PLOT SCALE = 100.0000' / in.	CHECKED -	REVISED -
	PLOT DATE = 12/15/2011	DATE -	REVISED -

**STATE OF ILLINOIS
DEPARTMENT OF TRANSPORTATION**

**STAGING SHEET
STAGE 9**

SCALE: SHEET OF SHEETS STA. TO STA.

F.A.P. RTE.	SECTION	COUNTY	TOTAL SHEETS	SHEET NO.
331	(1-4)R-1,N-3,TS-3	Williamson	220	73
CONTRACT NO.			78216	
ILLINOIS FED. AID PROJECT				