
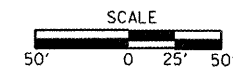
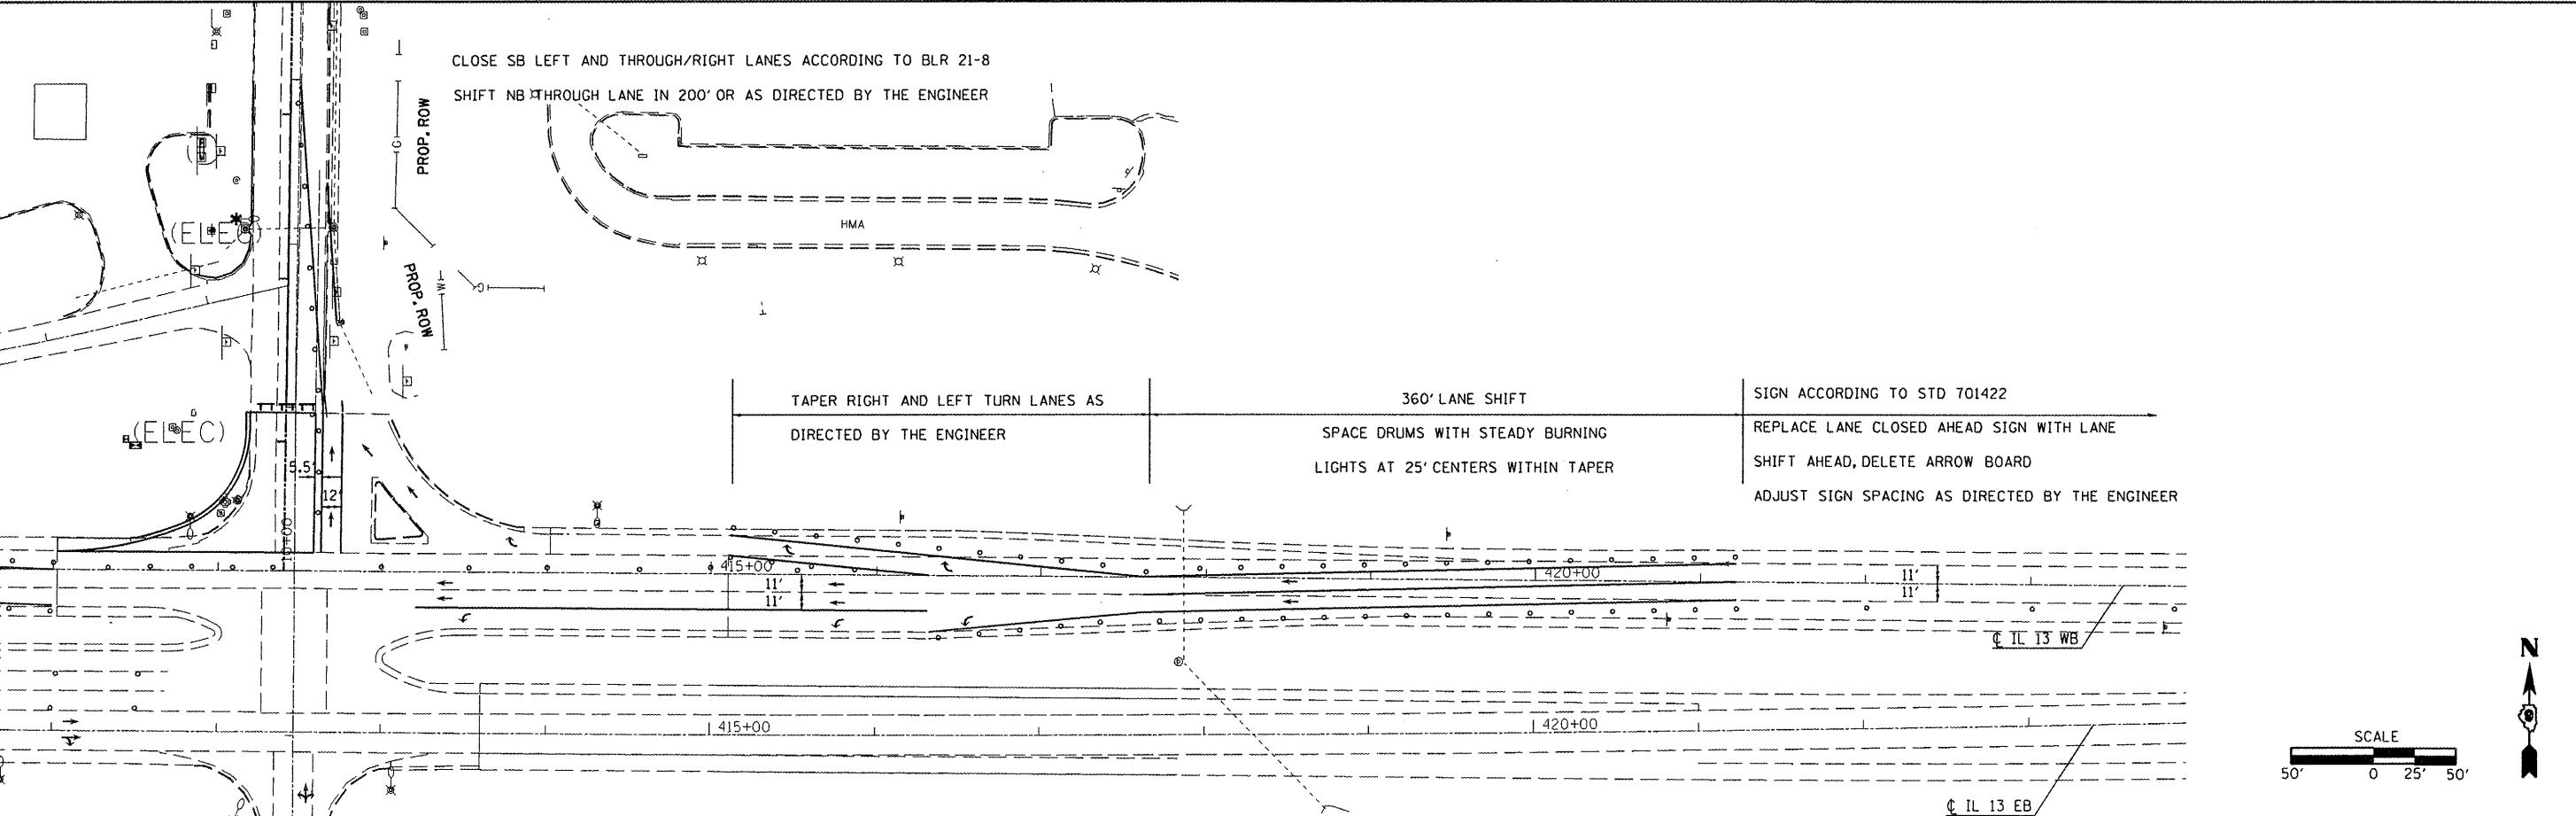
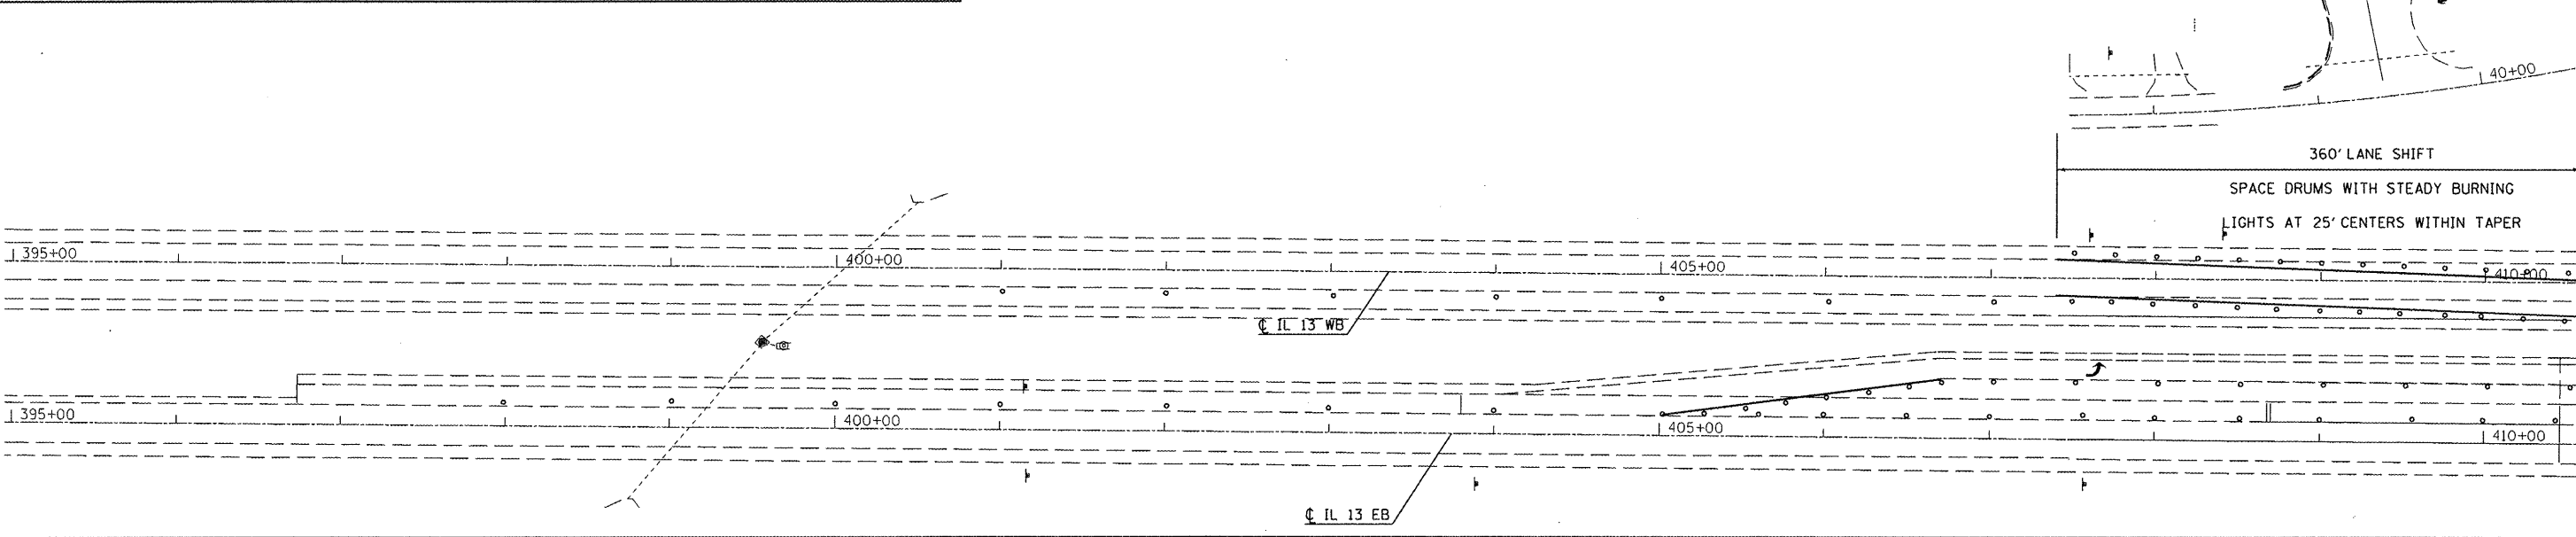


STAGE 11

1. PRIOR TO STAGE 11 CONSTRUCT ENOUGH OF PAVEMENT NORTH OF PCC SECTION TO ALLOW A NB THROUGH MOVEMENT.  
ALLOW GREATER THAN A 3' CLEARANCE BETWEEN THE INSIDE EDGE OF PAVEMENT AND THE DROP OFF AREA.  
REFER TO DROP OFF PROTECTION CHART.
1. REMOVE EXISTING PAVEMENT, CURB AND GUTTER, DRAINAGE ITEMS AND TRAFFIC SIGNALS AND REPLACE.
2. SHIFT WB LANES AS SHOWN. ADD SIGNAGE FOR LANE SHIFT.
3. CLOSE SB LEFT AND THROUGH/RIGHT TURN LANE ACCORDING TO BLR 21-8.
4. FOR EACH PARTIAL OR FULL DAY ANY TURN LANE IS CLOSED AN INTERSECTION RENTAL DAY WILL BE CHARGED.

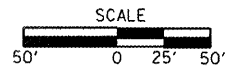

FILE NAME =	USER NAME = kelleykd	DESIGNED -	REVISED -
ct:\pw_work\puidot\kelleykd\0205725\782	6-sht-staging.dgn	DRAWN -	REVISED -
	PLOT SCALE = 100.0000' / 1" =	CHECKED -	REVISED -
	PLOT DATE = 12/22/2011	DATE -	REVISED -

STATE OF ILLINOIS  
DEPARTMENT OF TRANSPORTATION

STAGING SHEET  
STAGE 11

SCALE:	SHEET	OF	SHEETS	STA.	TO	STA.
--------	-------	----	--------	------	----	------

F.A.P. RTE.	SECTION	COUNTY	TOTAL SHEETS	SHEET NO.
331	(1-41R-1,N-3,TS-3)	Williamson	220	75
CONTRACT NO. 78216			ILLINOIS FED. AID PROJECT	