
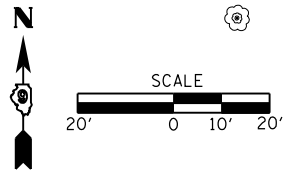


STATIONING ALONG NW RADIUS	STATIONING ALONG GREENBRIAR RD.	OFFSET TO E.P. OF RADIUS FROM C GREEN. FEET	EDGE OF PAV'T. ELEV. FEET	STATIONING ALONG ILLINOIS 13 WB	OFFSET TO E.P. OF RADIUS FROM C IL13 FEET	DISTANCE ALONG RADIUS FEET
0+00	RT. 1+06.6	22.0	428.10			10
0+10	RT. 0+96.67	22.8	428.06			10
0+20	RT. 0+86.9	25.1	427.88			10
0+30	RT. 0+77.7	28.8	427.70			10
0+40	RT. 0+69.10	33.9	427.35	LT. 412+06.3	48.2	10
0+50	RT. 0+61.41	40.3	426.99	LT. 411+99.9	40.5	10
0+60	RT. 0+54.79	47.8	427.14	LT. 411+92.4	33.9	10
0+70	RT. 0+49.39	56.2	427.29	LT. 411+83.9	28.6	10
0+80			427.44	LT. 411+74.79	24.5	10
0+90			427.59	LT. 411+65.4	21.2	10
1+00			427.74	LT. 411+55.8	18.3	10
1+10			427.89	LT. 411+46.1	15.8	10
1+20			428.04	LT. 411+36.3	13.9	10
1+30			428.11	LT. 411+26.4	12.4	10
1+40			428.18	LT. 411+16.45	11.5	10
1+50			428.25	LT. 411+06.5	11.0	10

STATIONING ALONG NE RADIUS	STATIONING ALONG ILLINOIS 13 WB	OFFSET TO E.P. OF RADIUS FROM C IL13 FEET	EDGE OF PAV'T. ELEV. FEET	STATIONING ALONG GREENBRIAR RD.	OFFSET TO E.P. OF RADIUS FROM C GREEN. FEET	DISTANCE ALONG RADIUS FEET
0+00	LT. 414+01.7	23.0	426.34			10
0+10	LT. 413+91.7	24.5	426.39			10
0+20	LT. 413+81.8	24.9	426.44			10
0+30	LT. 413+72.1	27.3	426.49			10
0+40	LT. 413+62.7	30.5	426.54			10
0+50	LT. 413+50.6	34.7	426.59			10
0+60	LT. 413+44.9	39.7	426.64			10
0+70	LT. 413+36.8	48.5	426.69			10
0+80	LT. 413+29.2	52.0	426.74	RT. 0+73.7	89.0	10
0+90	LT. 413+22.3	59.3	426.79	RT. 0+80.9	82.0	10
1+00	LT. 413+16.1	67.1	426.84	RT. 0+88.7	75.8	10
1+10	LT. 413+10.7	75.5	426.94	RT. 0+97.1	70.4	10
1+20	LT. 413+06.1	84.4	427.04	RT. 1+05.9	65.7	10
1+30			427.31	RT. 1+15.1	61.6	10
1+40			427.62	RT. 1+24.4	58.0	10
1+50			428.06	RT. 1+33.9	54.8	10
1+60			428.48	RT. 1+43.5	52.1	10
1+70			428.87	RT. 1+53.2	49.9	10
1+80			429.21	RT. 1+63.1	48.2	10
1+90			429.59	RT. 1+73.0	47.0	10
2+00			429.92	RT. 1+83.0	46.2	10

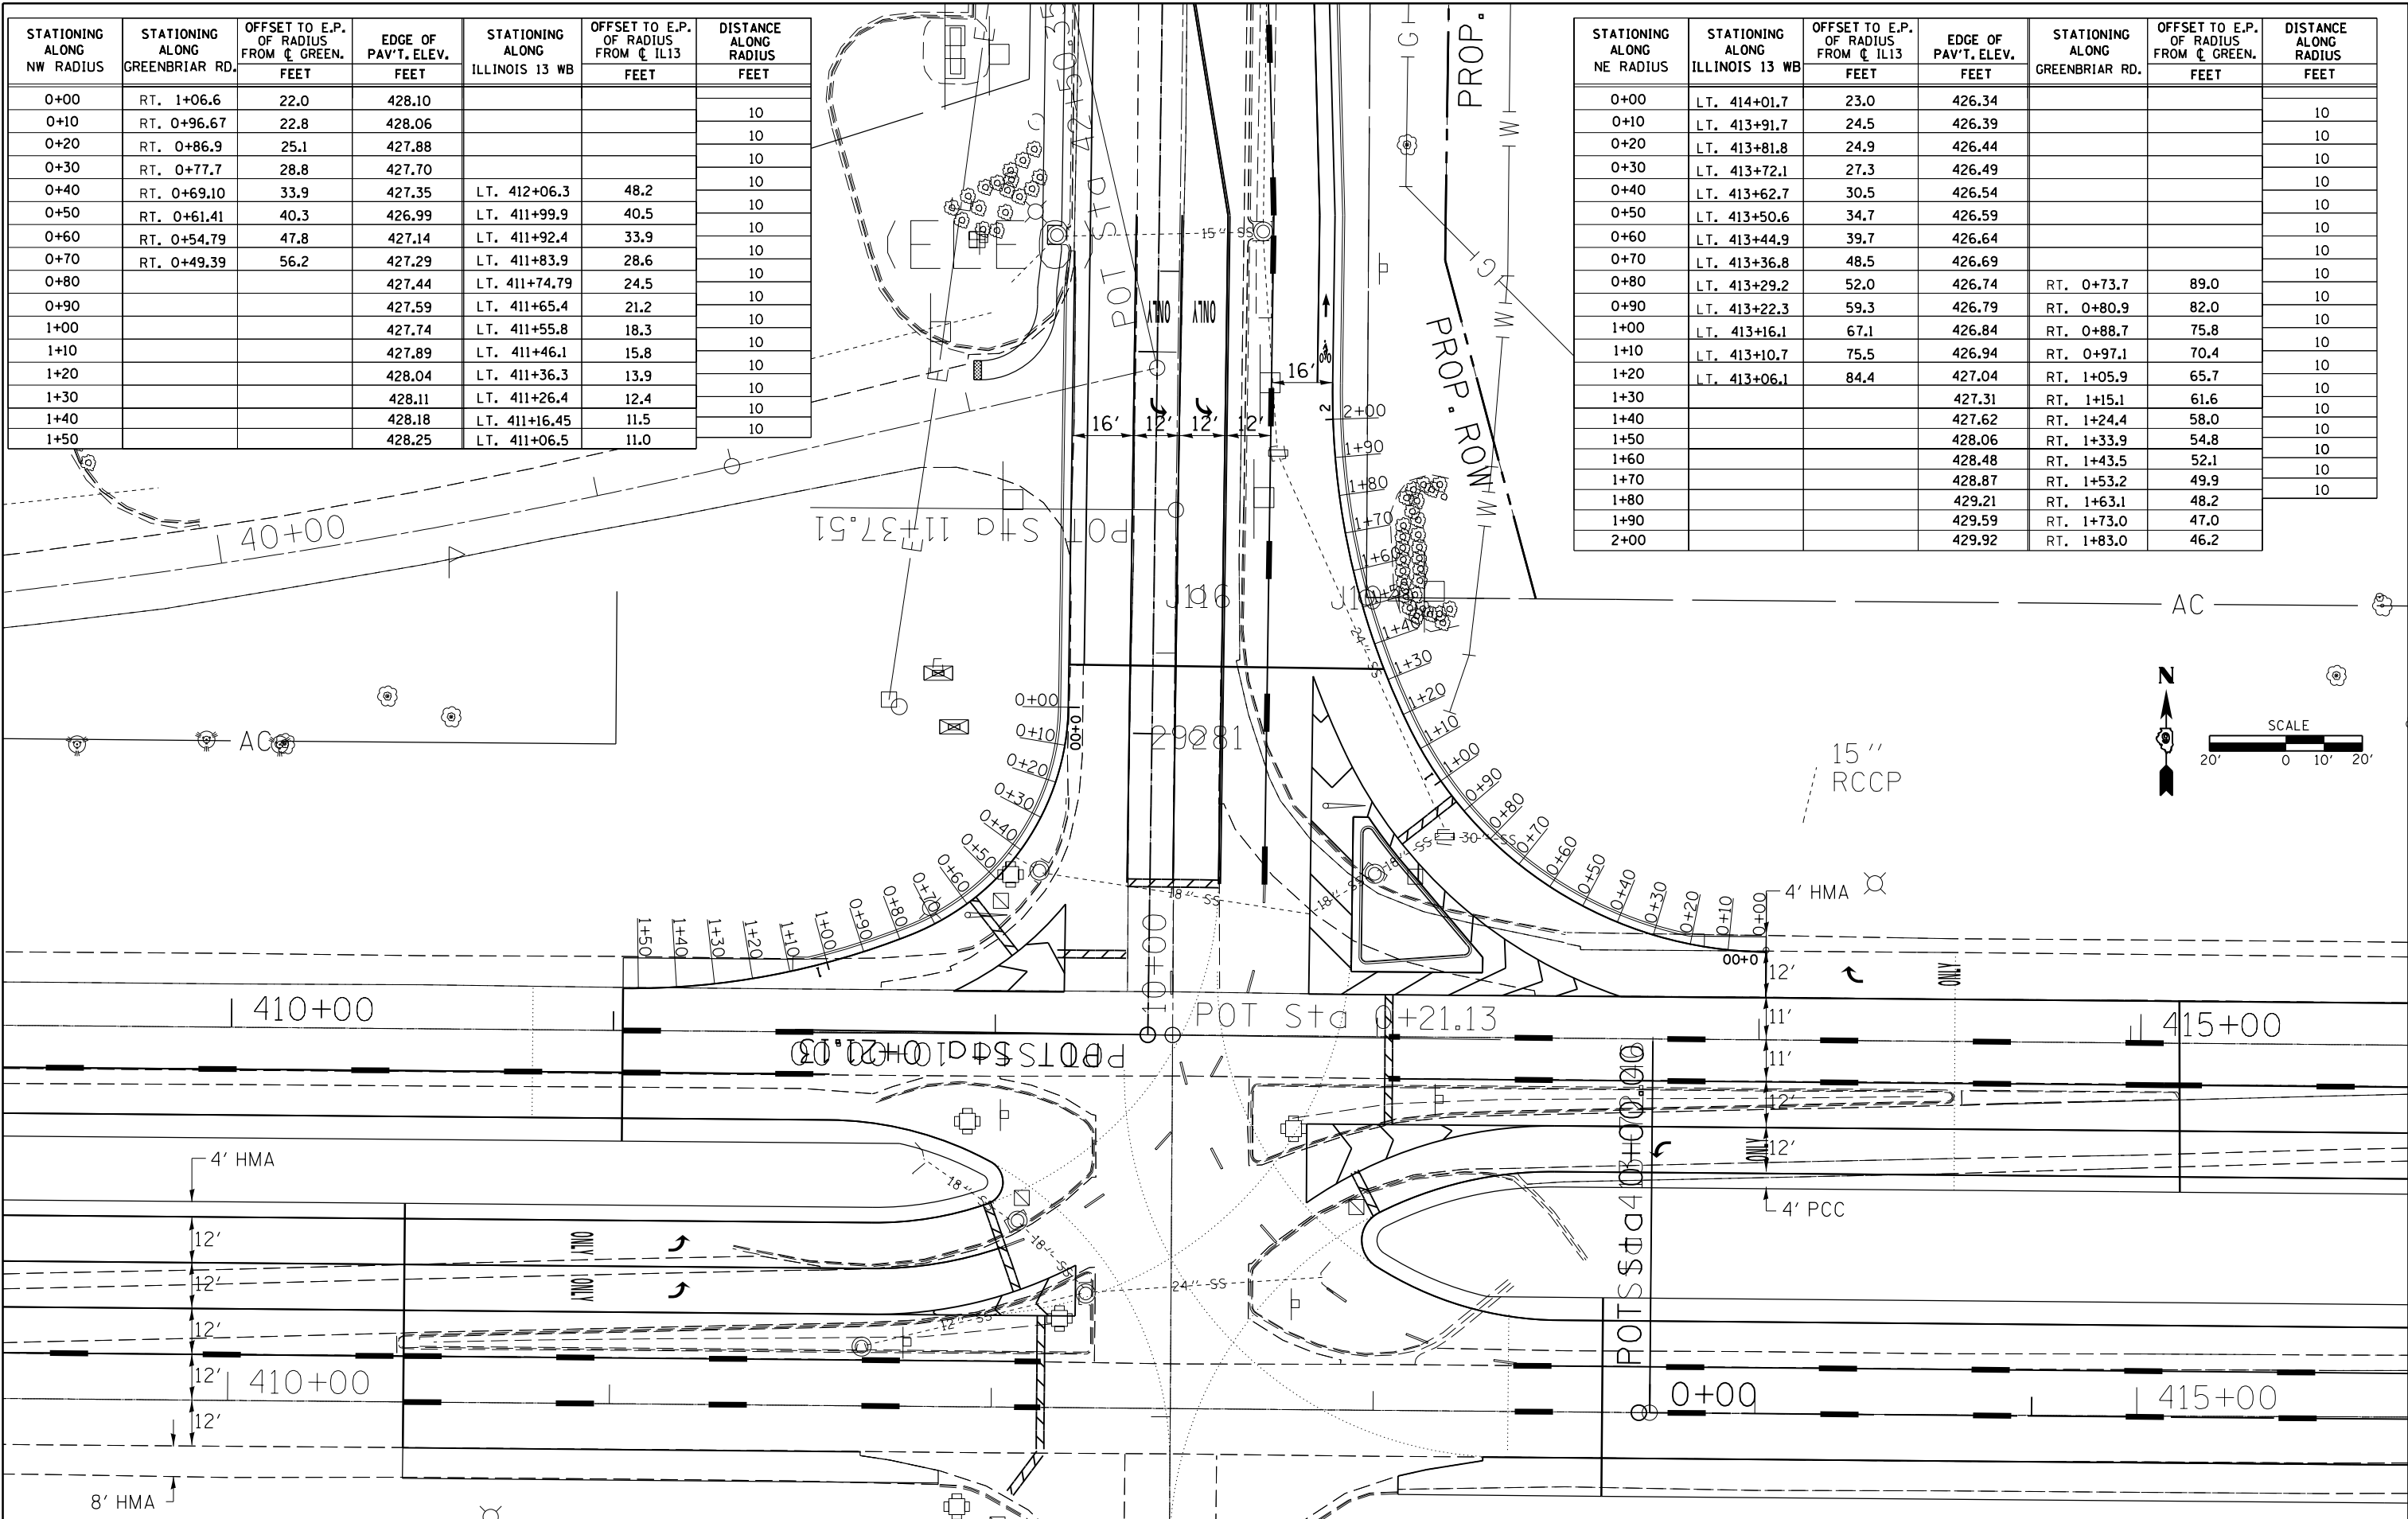

FILE NAME =	USER NAME = kellekd	DESIGNED -	REVISED -
et:\pw\work\p\idot\kellekd\0205725\78216-sht-plnprf.dgn		DRAWN -	REVISED -
PLOT SCALE = 40.0000' / in.		CHECKED -	REVISED -
PLOT DATE = 12/15/2011		DATE -	REVISED -

**STATE OF ILLINOIS
DEPARTMENT OF TRANSPORTATION**

GEOMETRICS SHEET

SCALE: SHEET NO. OF SHEETS STA. TO STA.

F.A.P. RTE.	SECTION	COUNTY	TOTAL SHEETS	SHEET NO.
331	(1-4)R-1,N-3,TS-3	Williamson	220	80
CONTRACT NO. 78216				
ILLINOIS FED. AID PROJECT				