


DATE	
BY	
FINAL SURVEY	SURVEYED
NOTE BOOK	PLOTTED
NO.	TEMPLATE
	AREAS
	CHECKED

DATE	
BY	
ORIGINAL SURVEY	SURVEYED
NOTE BOOK	PLOTTED
NO.	TEMPLATE
	AREAS
	CHECKED

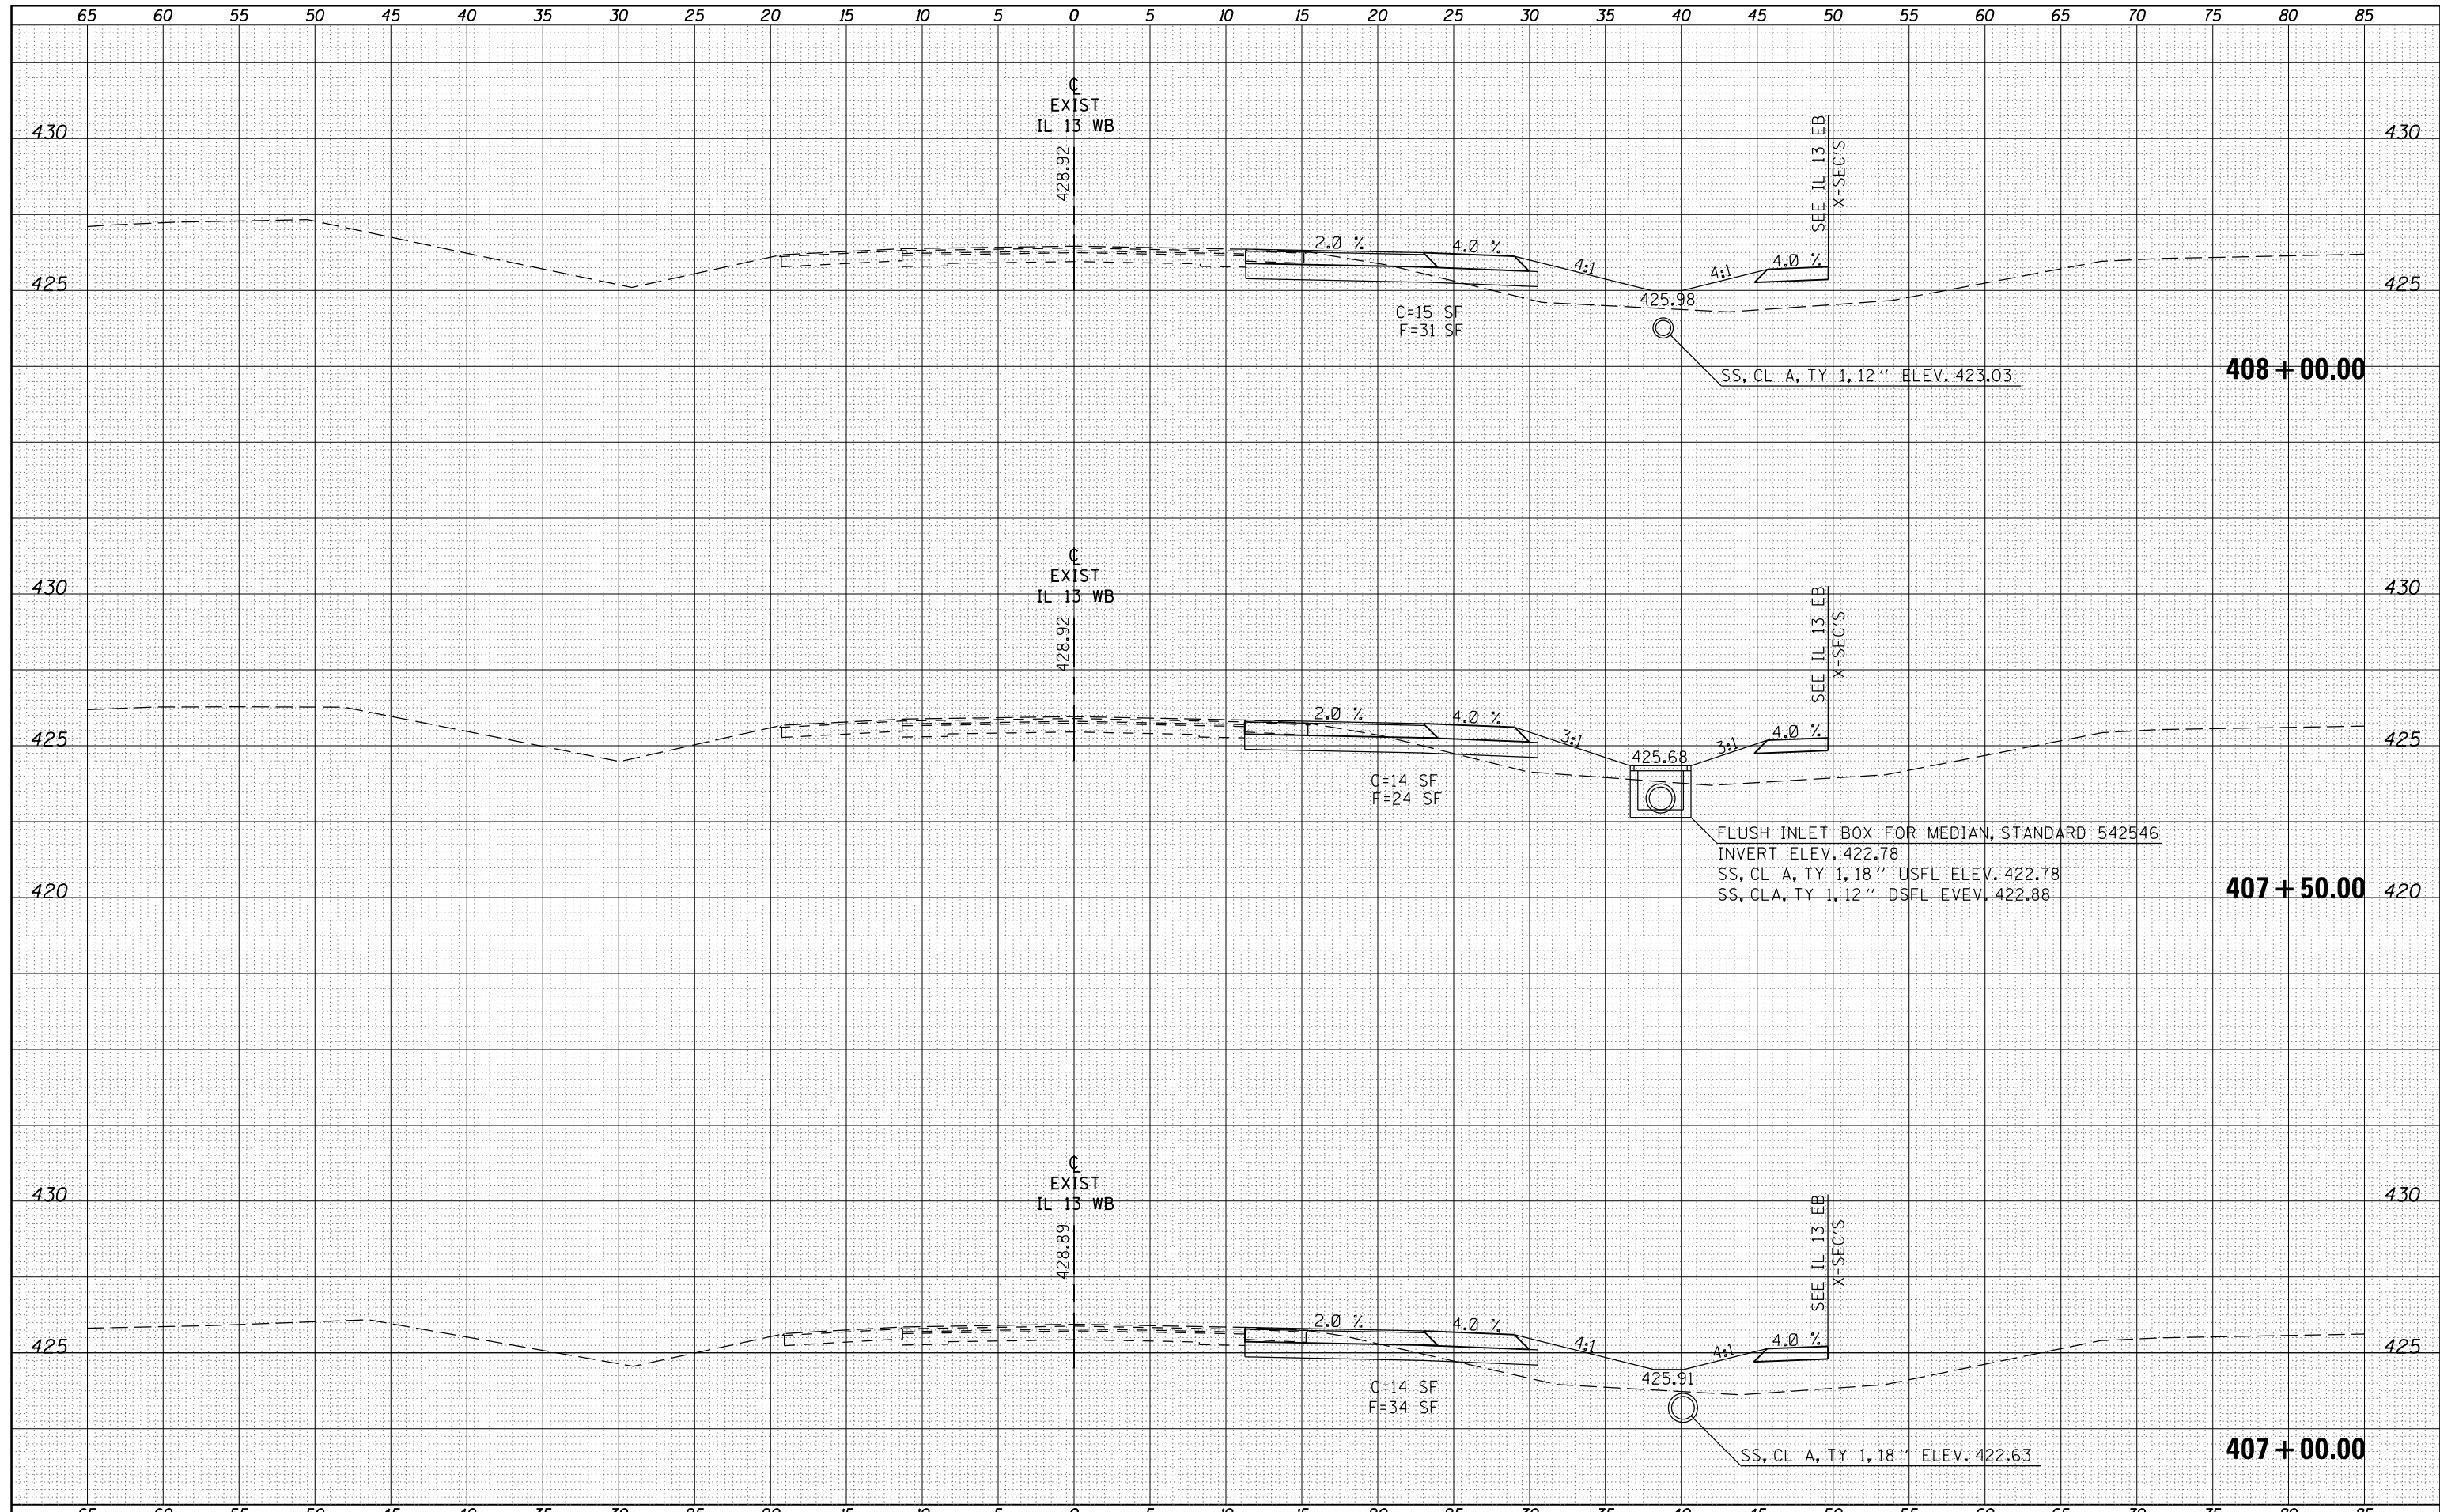

FILE NAME =	USER NAME = kellek	DESIGNED -	REVISD -	STATE OF ILLINOIS DEPARTMENT OF TRANSPORTATION	CROSS SECTION SHEETS IL 13 WESTBOUND			F.A.P. RTE.	SECTION	COUNTY	TOTAL SHEETS	SHEET NO.
es:\pw\work\pwidth\kellek\d\0205725\78216-sht-1	.13xs.dgn	DRAWN -	REVISD -		331	(1-4R-1,N-3,TS-3	Williamson	220	115			
PLOT SCALE = 10.0000' / in.	CHECKED -	REVISD -	SCALE:		SHEET	OF	SHEETS	STA. 407+00.00	TO STA. 408+00.00	CONTRACT NO. 78216		
PLOT DATE = 12/16/2011	DATE -	REVISD -	ILLINOIS FED. AID PROJECT									