


| | |
|--------------|----------|
| DATE | |
| BY | |
| FINAL SURVEY | SURVEYED |
| NOTE BOOK | PLOTTED |
| NO. | TEMPLATE |
| | AREAS |
| | CHECKED |

| | |
|-----------------|----------|
| DATE | |
| BY | |
| ORIGINAL SURVEY | SURVEYED |
| NOTE BOOK | PLOTTED |
| NO. | TEMPLATE |
| | AREAS |
| | CHECKED |

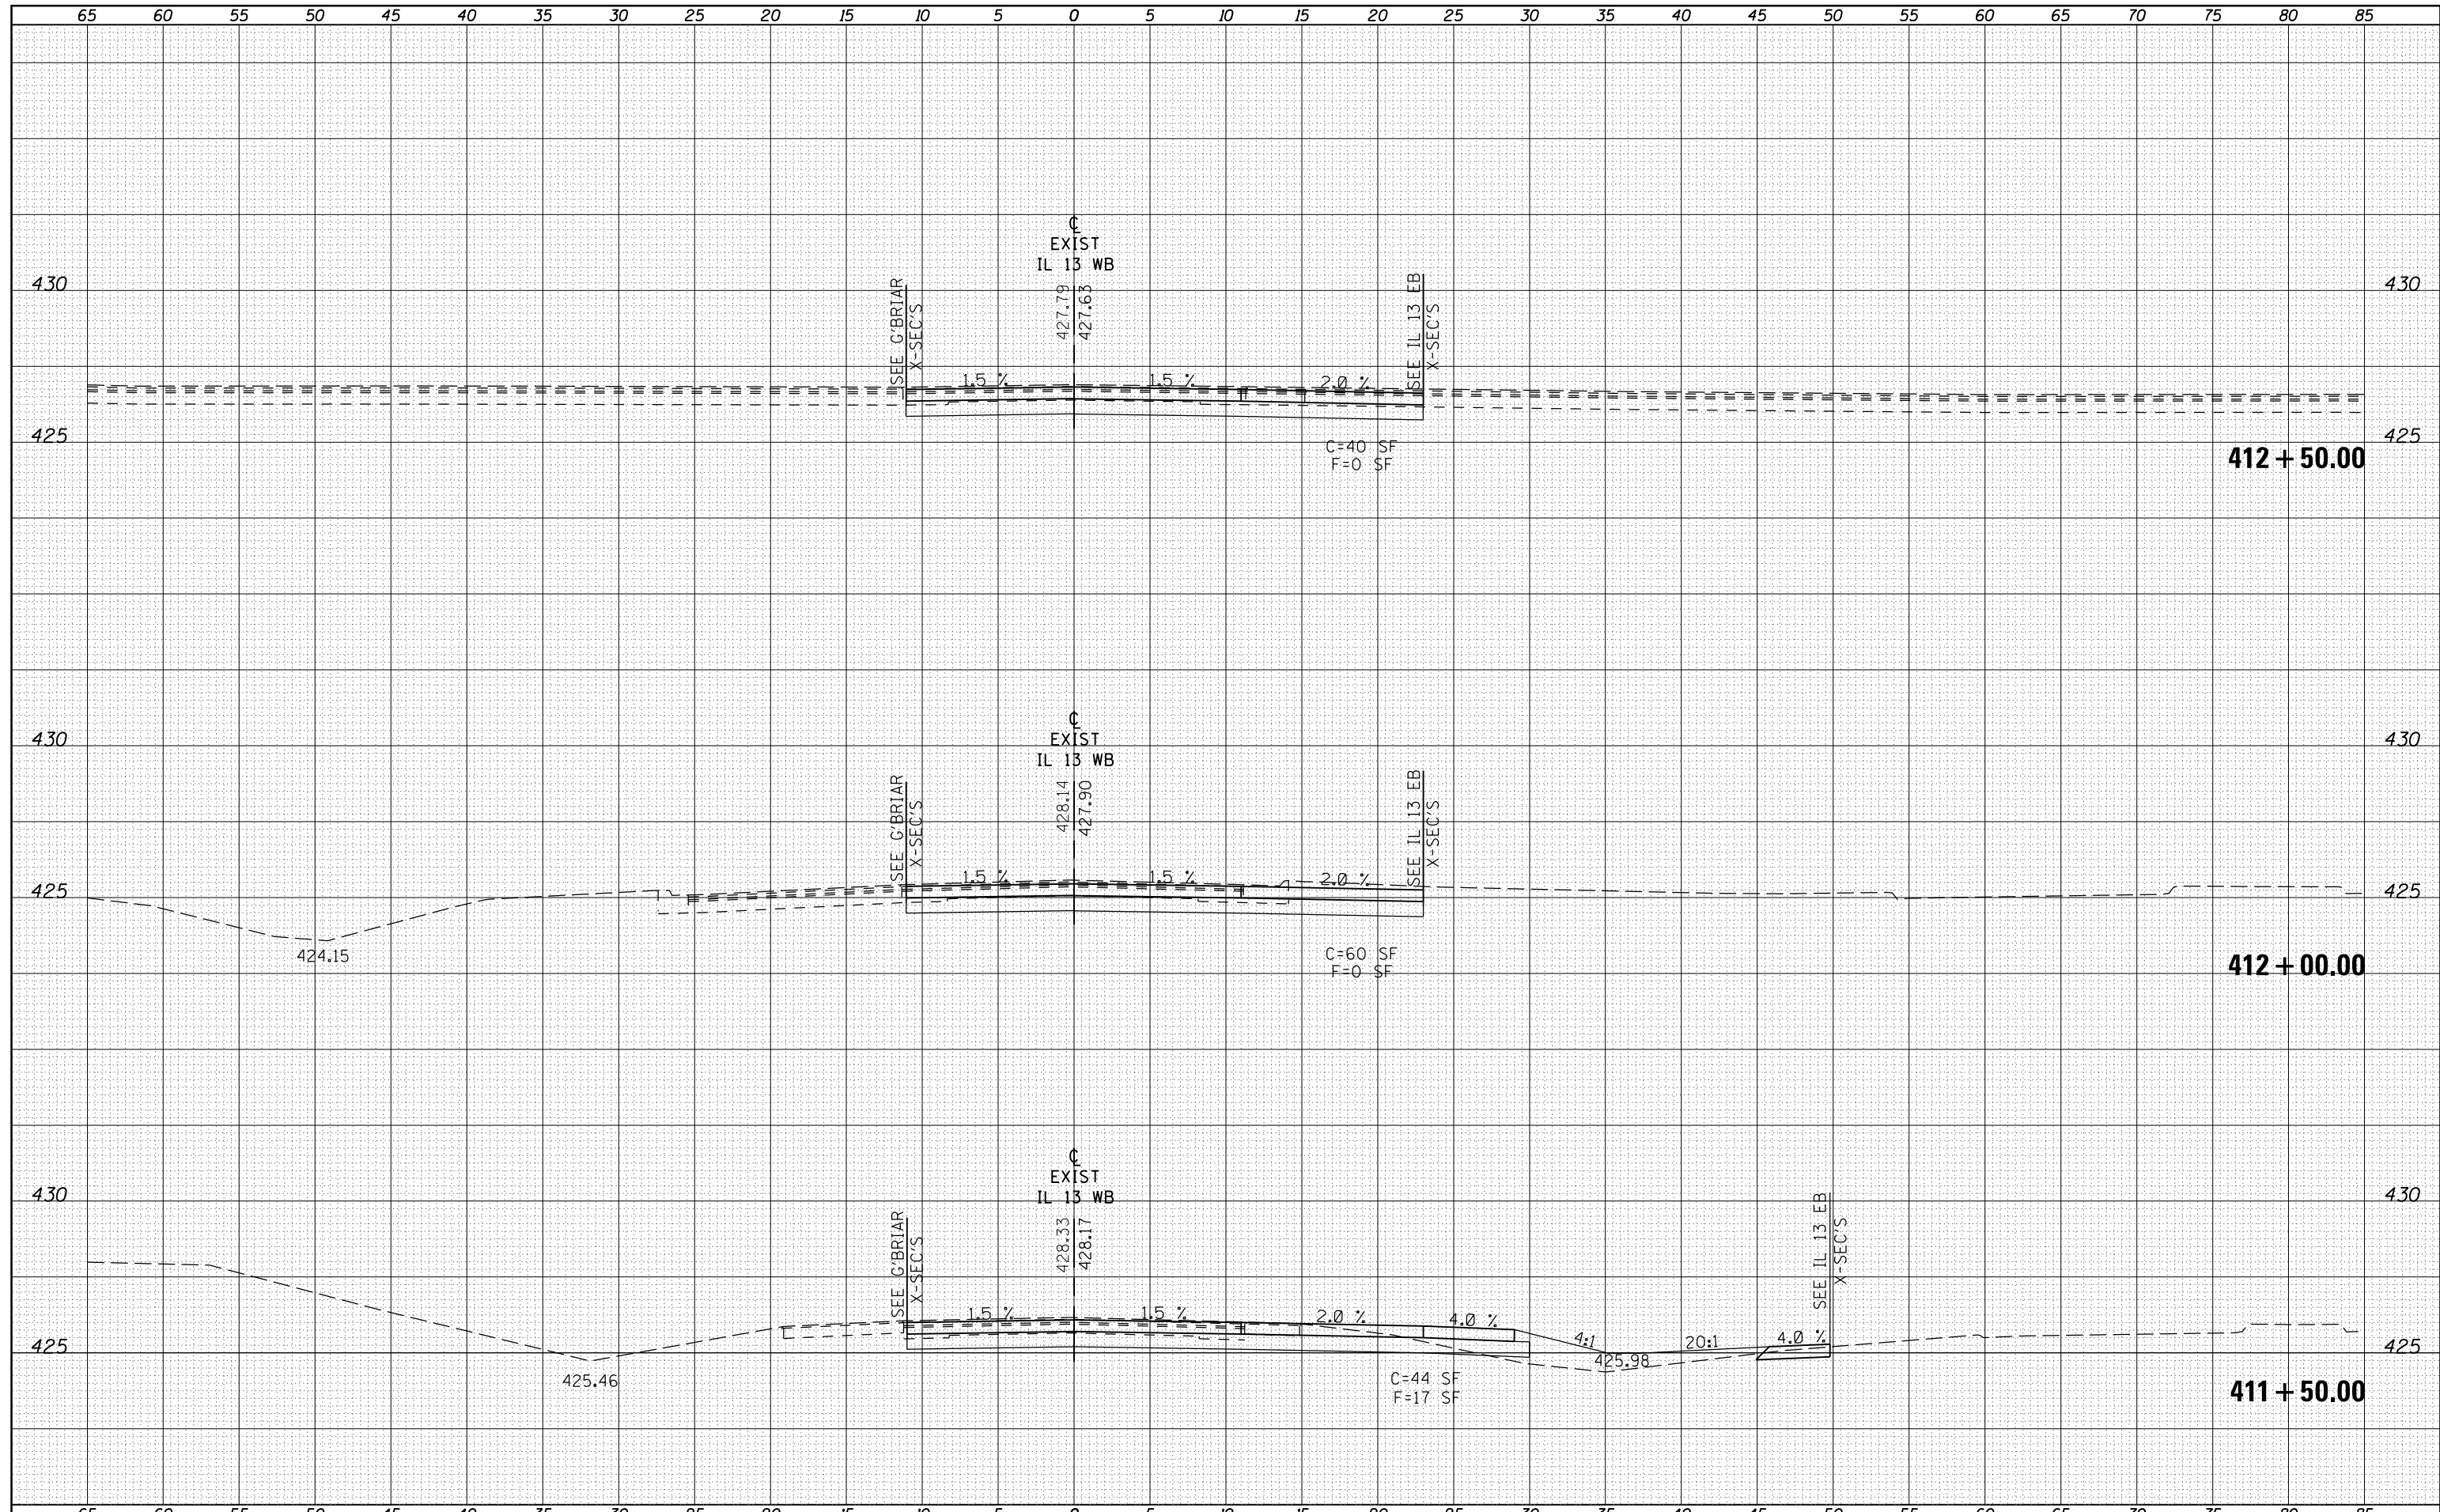

| | | | | | | | | | | | | |
|---|----------------------|------------|-----------|---|---|-------------------|------------|-------------|---------|--------|--------------|-----------|
| FILE NAME = | USER NAME = kellekdk | DESIGNED - | REVISED - | STATE OF ILLINOIS DEPARTMENT OF TRANSPORTATION | CROSS SECTION SHEETS IL 13 WESTBOUND | | | F.A.P. RTE. | SECTION | COUNTY | TOTAL SHEETS | SHEET NO. |
| es:\pw\work\pwidot\kellekdk\0205725\78216-sht-1 | 13xs.dgn | DRAWN - | REVISED - | | 331 | (1-4)R-1,N-3,TS-3 | Williamson | 220 | 118 | | | |
| PLOT SCALE = 10.0000' / in. | | CHECKED - | REVISED - | | CONTRACT NO. 78216 | | | | | | | |
| PLOT DATE = 12/16/2011 | | DATE - | REVISED - | | ILLINOIS FED. AID PROJECT | | | | | | | |