


DATE	
BY	
ORIGINAL SURVEY	
SURVEYED	
PLOTTED	
TEMPLATE	
AREAS	
CHECKED	
NO.	

DATE	
BY	
ORIGINAL SURVEY	
SURVEYED	
PLOTTED	
TEMPLATE	
AREAS	
CHECKED	
NO.	

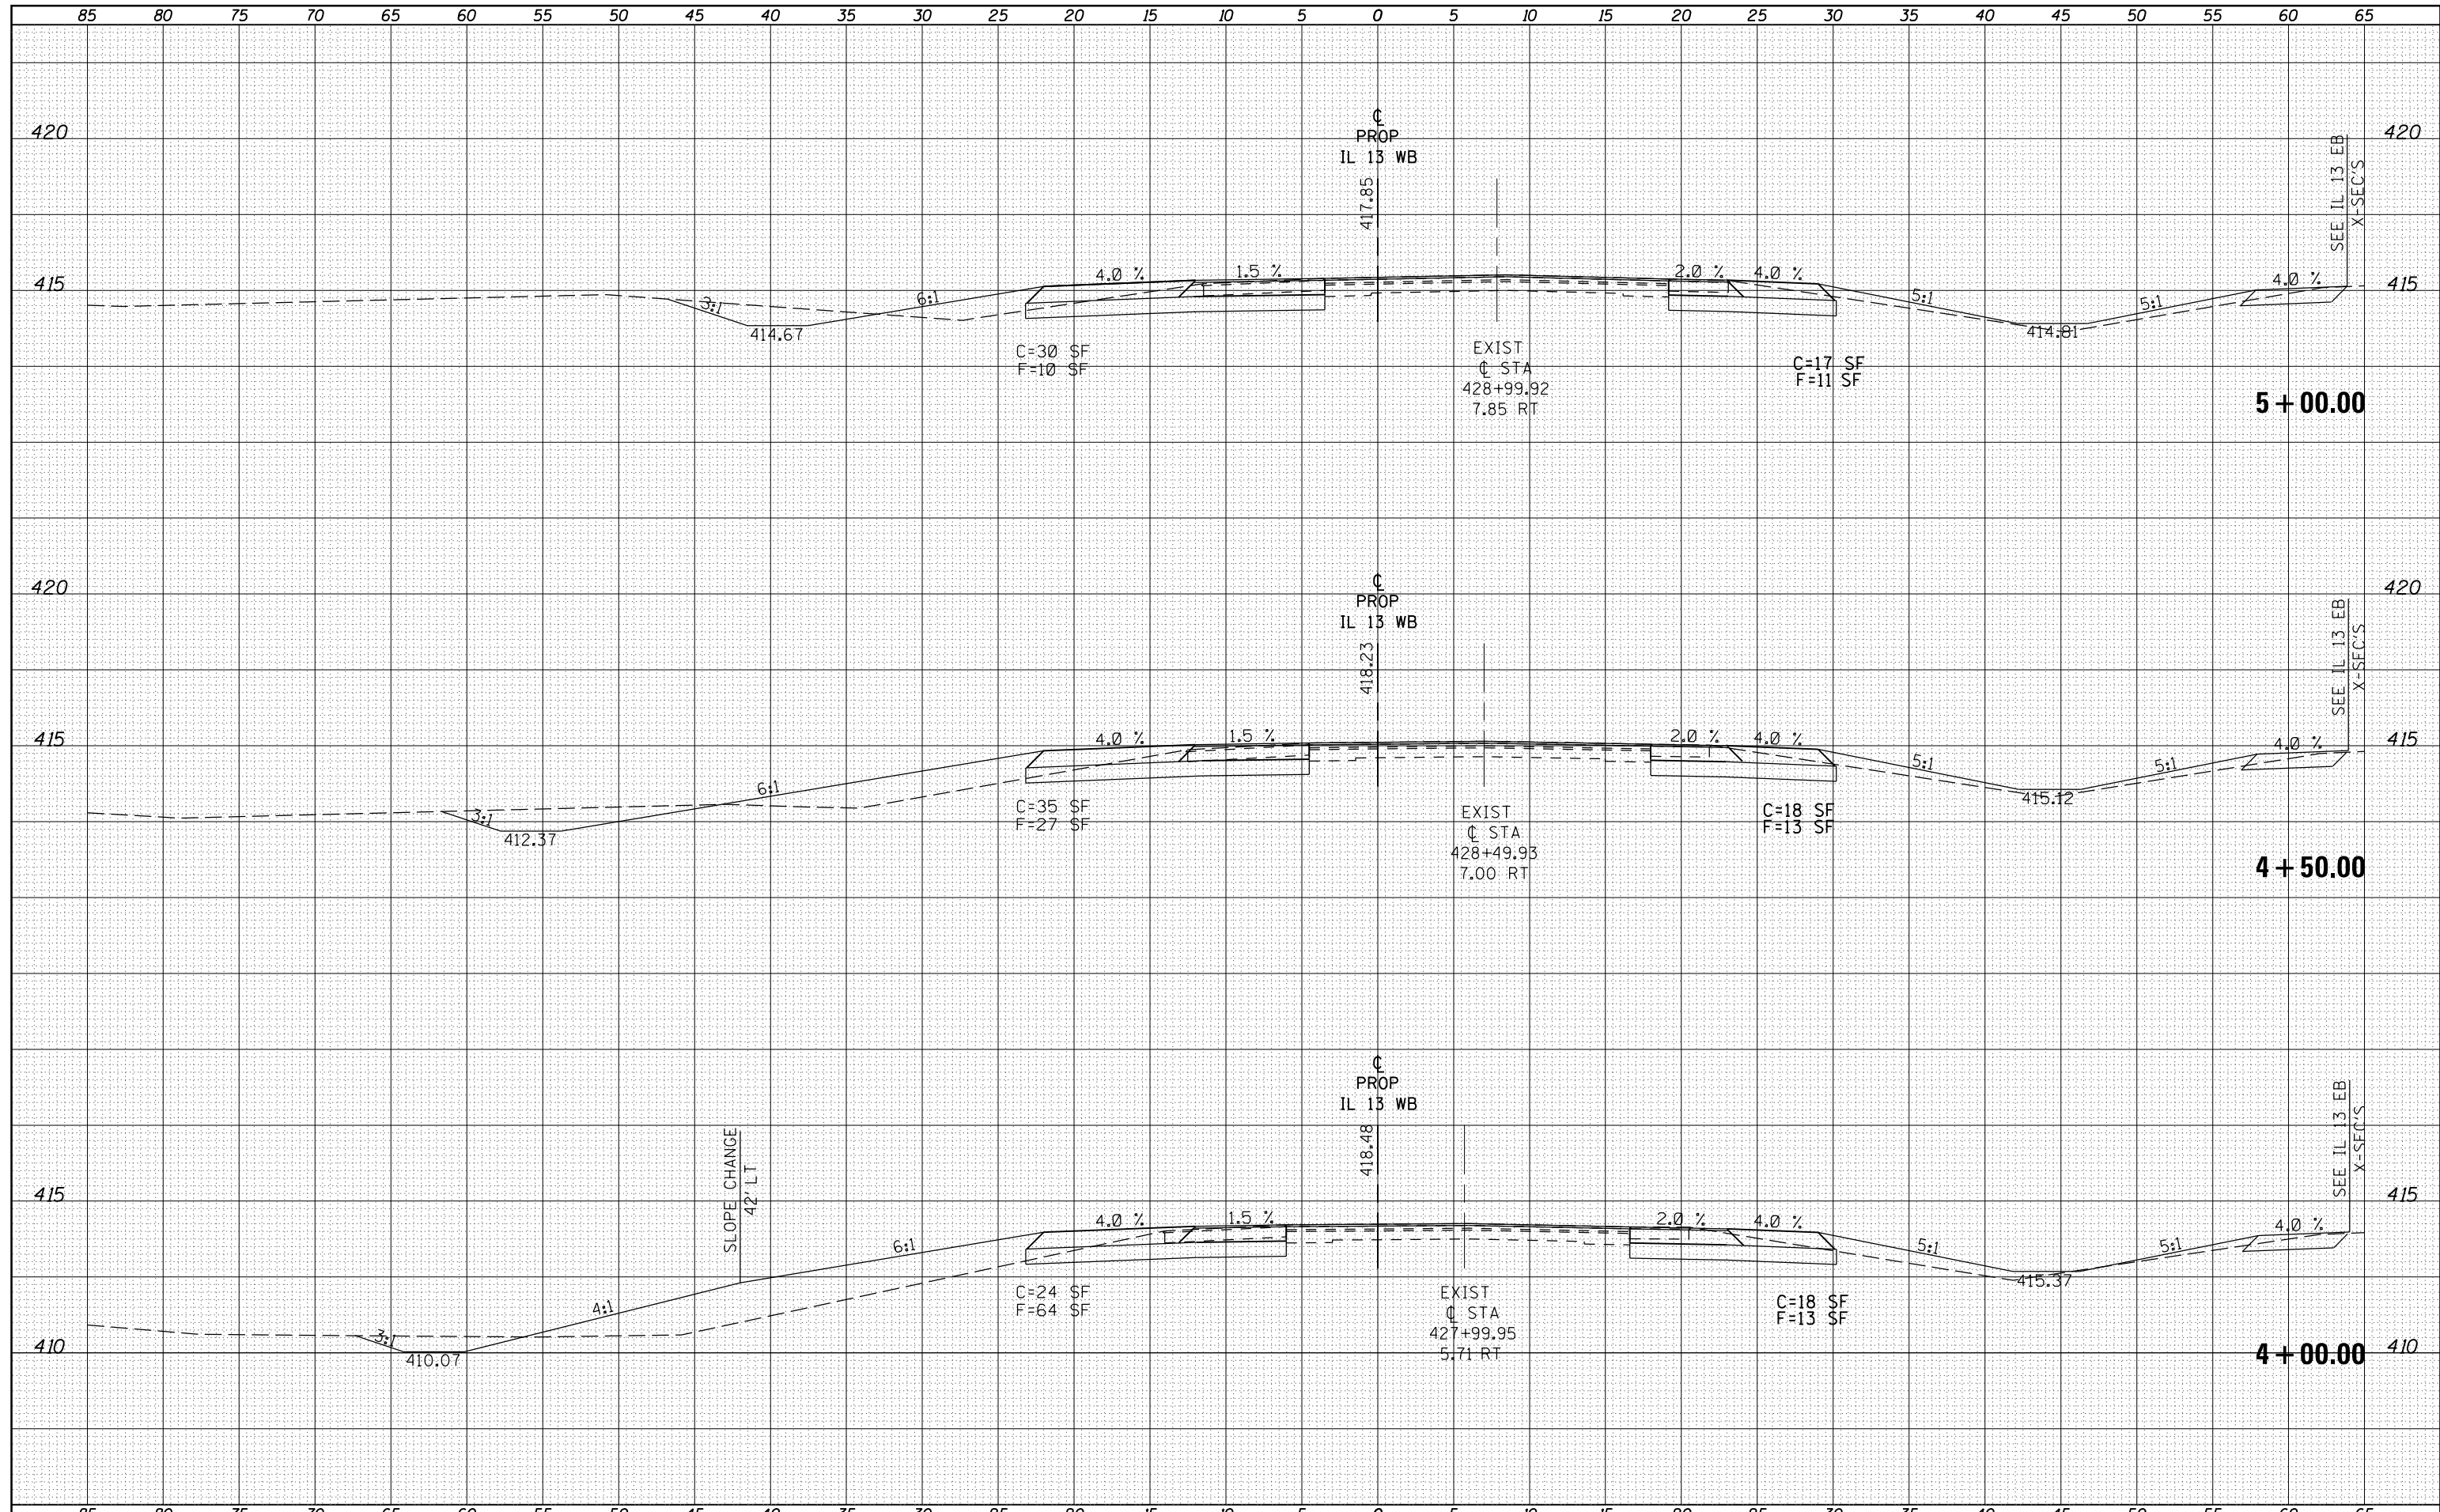

FILE NAME =	USER NAME = kellek	DESIGNED -	REVISED -	STATE OF ILLINOIS DEPARTMENT OF TRANSPORTATION	CROSS SECTION SHEETS IL 13 WESTBOUND			F.A.P. RTE.	SECTION	COUNTY	TOTAL SHEETS	SHEET NO.
es:\pw_work\pwidot\kellek\d0205725\78216-sht-1_13xs.dgn	PLOT SCALE = 10.0000' / in.	DRAWN -	REVISED -					331	(1-4R-1,N-3,TS-3	Williamson	220	131
PLOT DATE = 12/16/2011	DATE -	CHECKED -	REVISED -		SCALE: SHEET OF SHEETS STA. 4+00.00 TO STA. 5+00.00			CONTRACT NO. 78216				
		DATE -	REVISED -		ILLINOIS FED. AID PROJECT							