


DATE	
BY	
SURVEYED	
PLOTTED	
TEMPLATE	
AREAS	
CHECKED	
NO.	

DATE	
BY	
SURVEYED	
PLOTTED	
TEMPLATE	
AREAS	
CHECKED	
NO.	

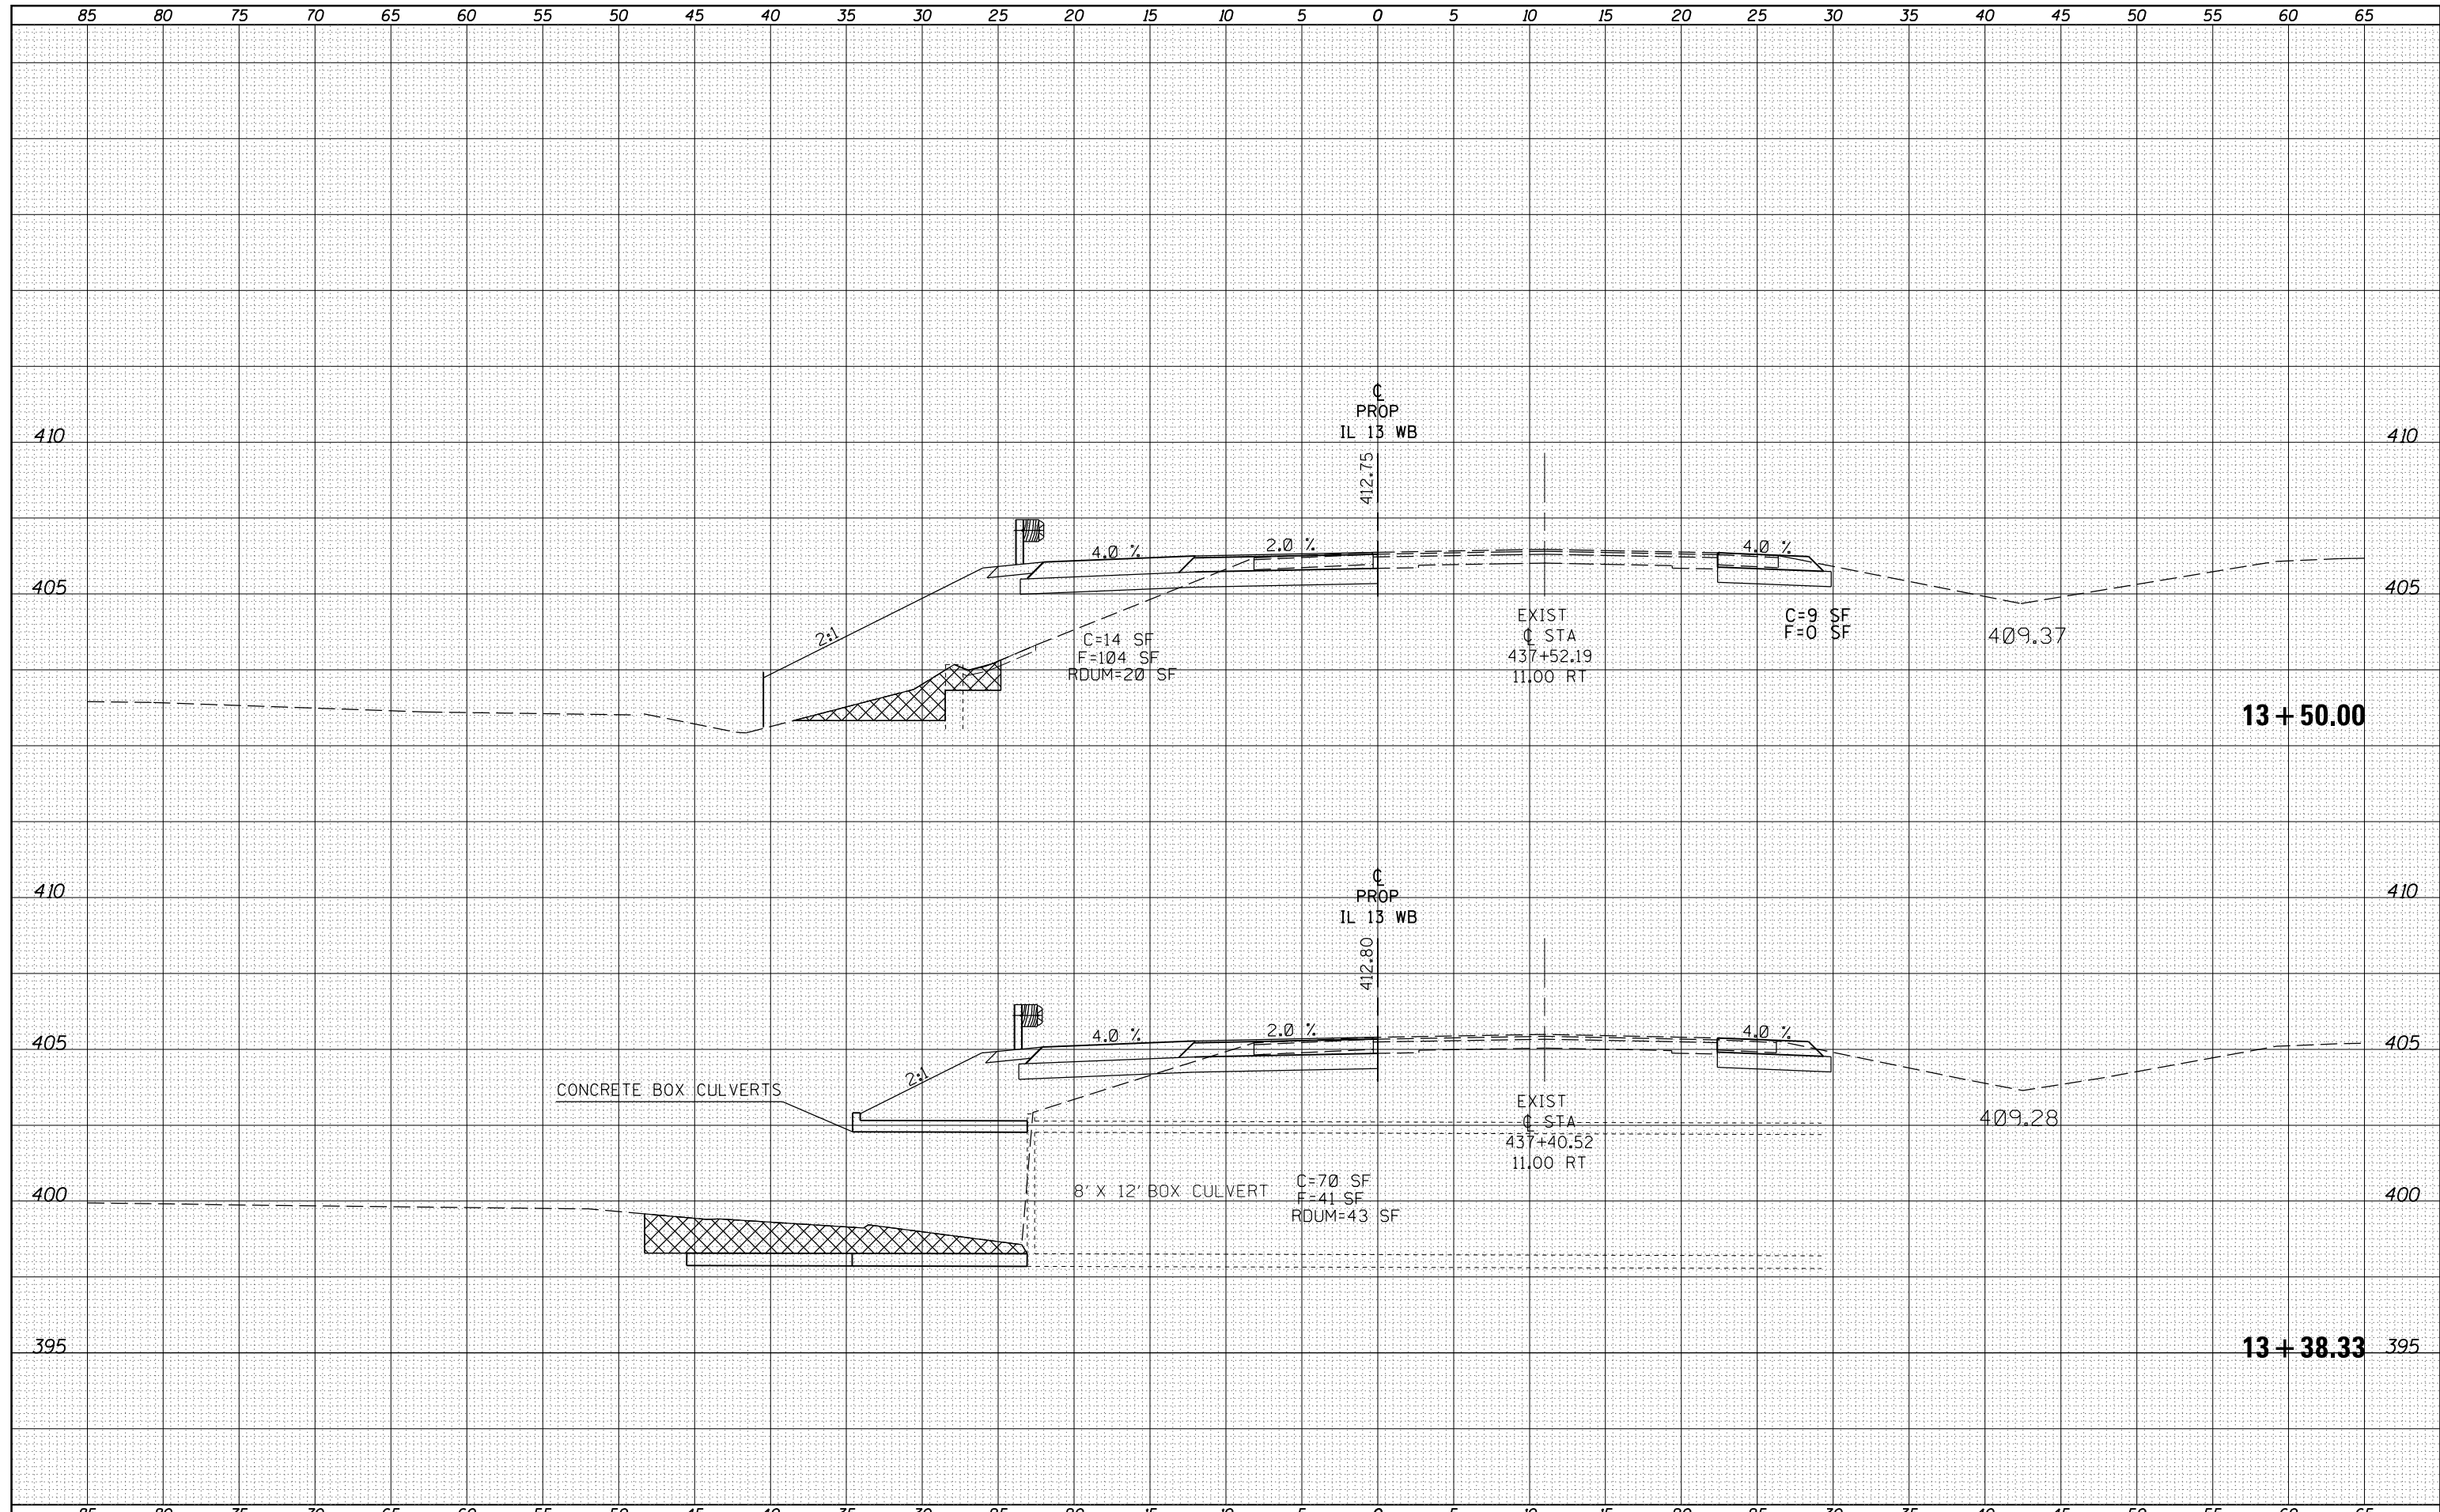

FILE NAME = c:\pw_work\pwidot\kellykd\0205725\78216-sht-1.dgn
 USER NAME = kellykd
 PLOT SCALE = 10.0000' / in.
 PLOT DATE = 12/16/2011

DESIGNED -	REVISIED -
DRAWN -	REVISIED -
CHECKED -	REVISIED -
DATE -	REVISIED -

**STATE OF ILLINOIS
DEPARTMENT OF TRANSPORTATION**

CROSS SECTION SHEETS IL 13 WESTBOUND

SCALE: SHEET OF SHEETS STA. 13+38.33 TO STA. 13+50.00

F.A.P. RTE.	SECTION	COUNTY	TOTAL SHEETS	SHEET NO.
331	(1-4)R-1,N-3,TS-3	Williamson	220	138
CONTRACT NO. 78216				
ILLINOIS FED. AID PROJECT				