


DATE	
BY	
SURVEYED	
PLOTTED	
TEMPLATE	
AREAS	
CHECKED	
FINAL SURVEY	
NOTE BOOK	
NO.	

DATE	
BY	
SURVEYED	
PLOTTED	
TEMPLATE	
AREAS	
CHECKED	
ORIGINAL SURVEY	
NOTE BOOK	
NO.	

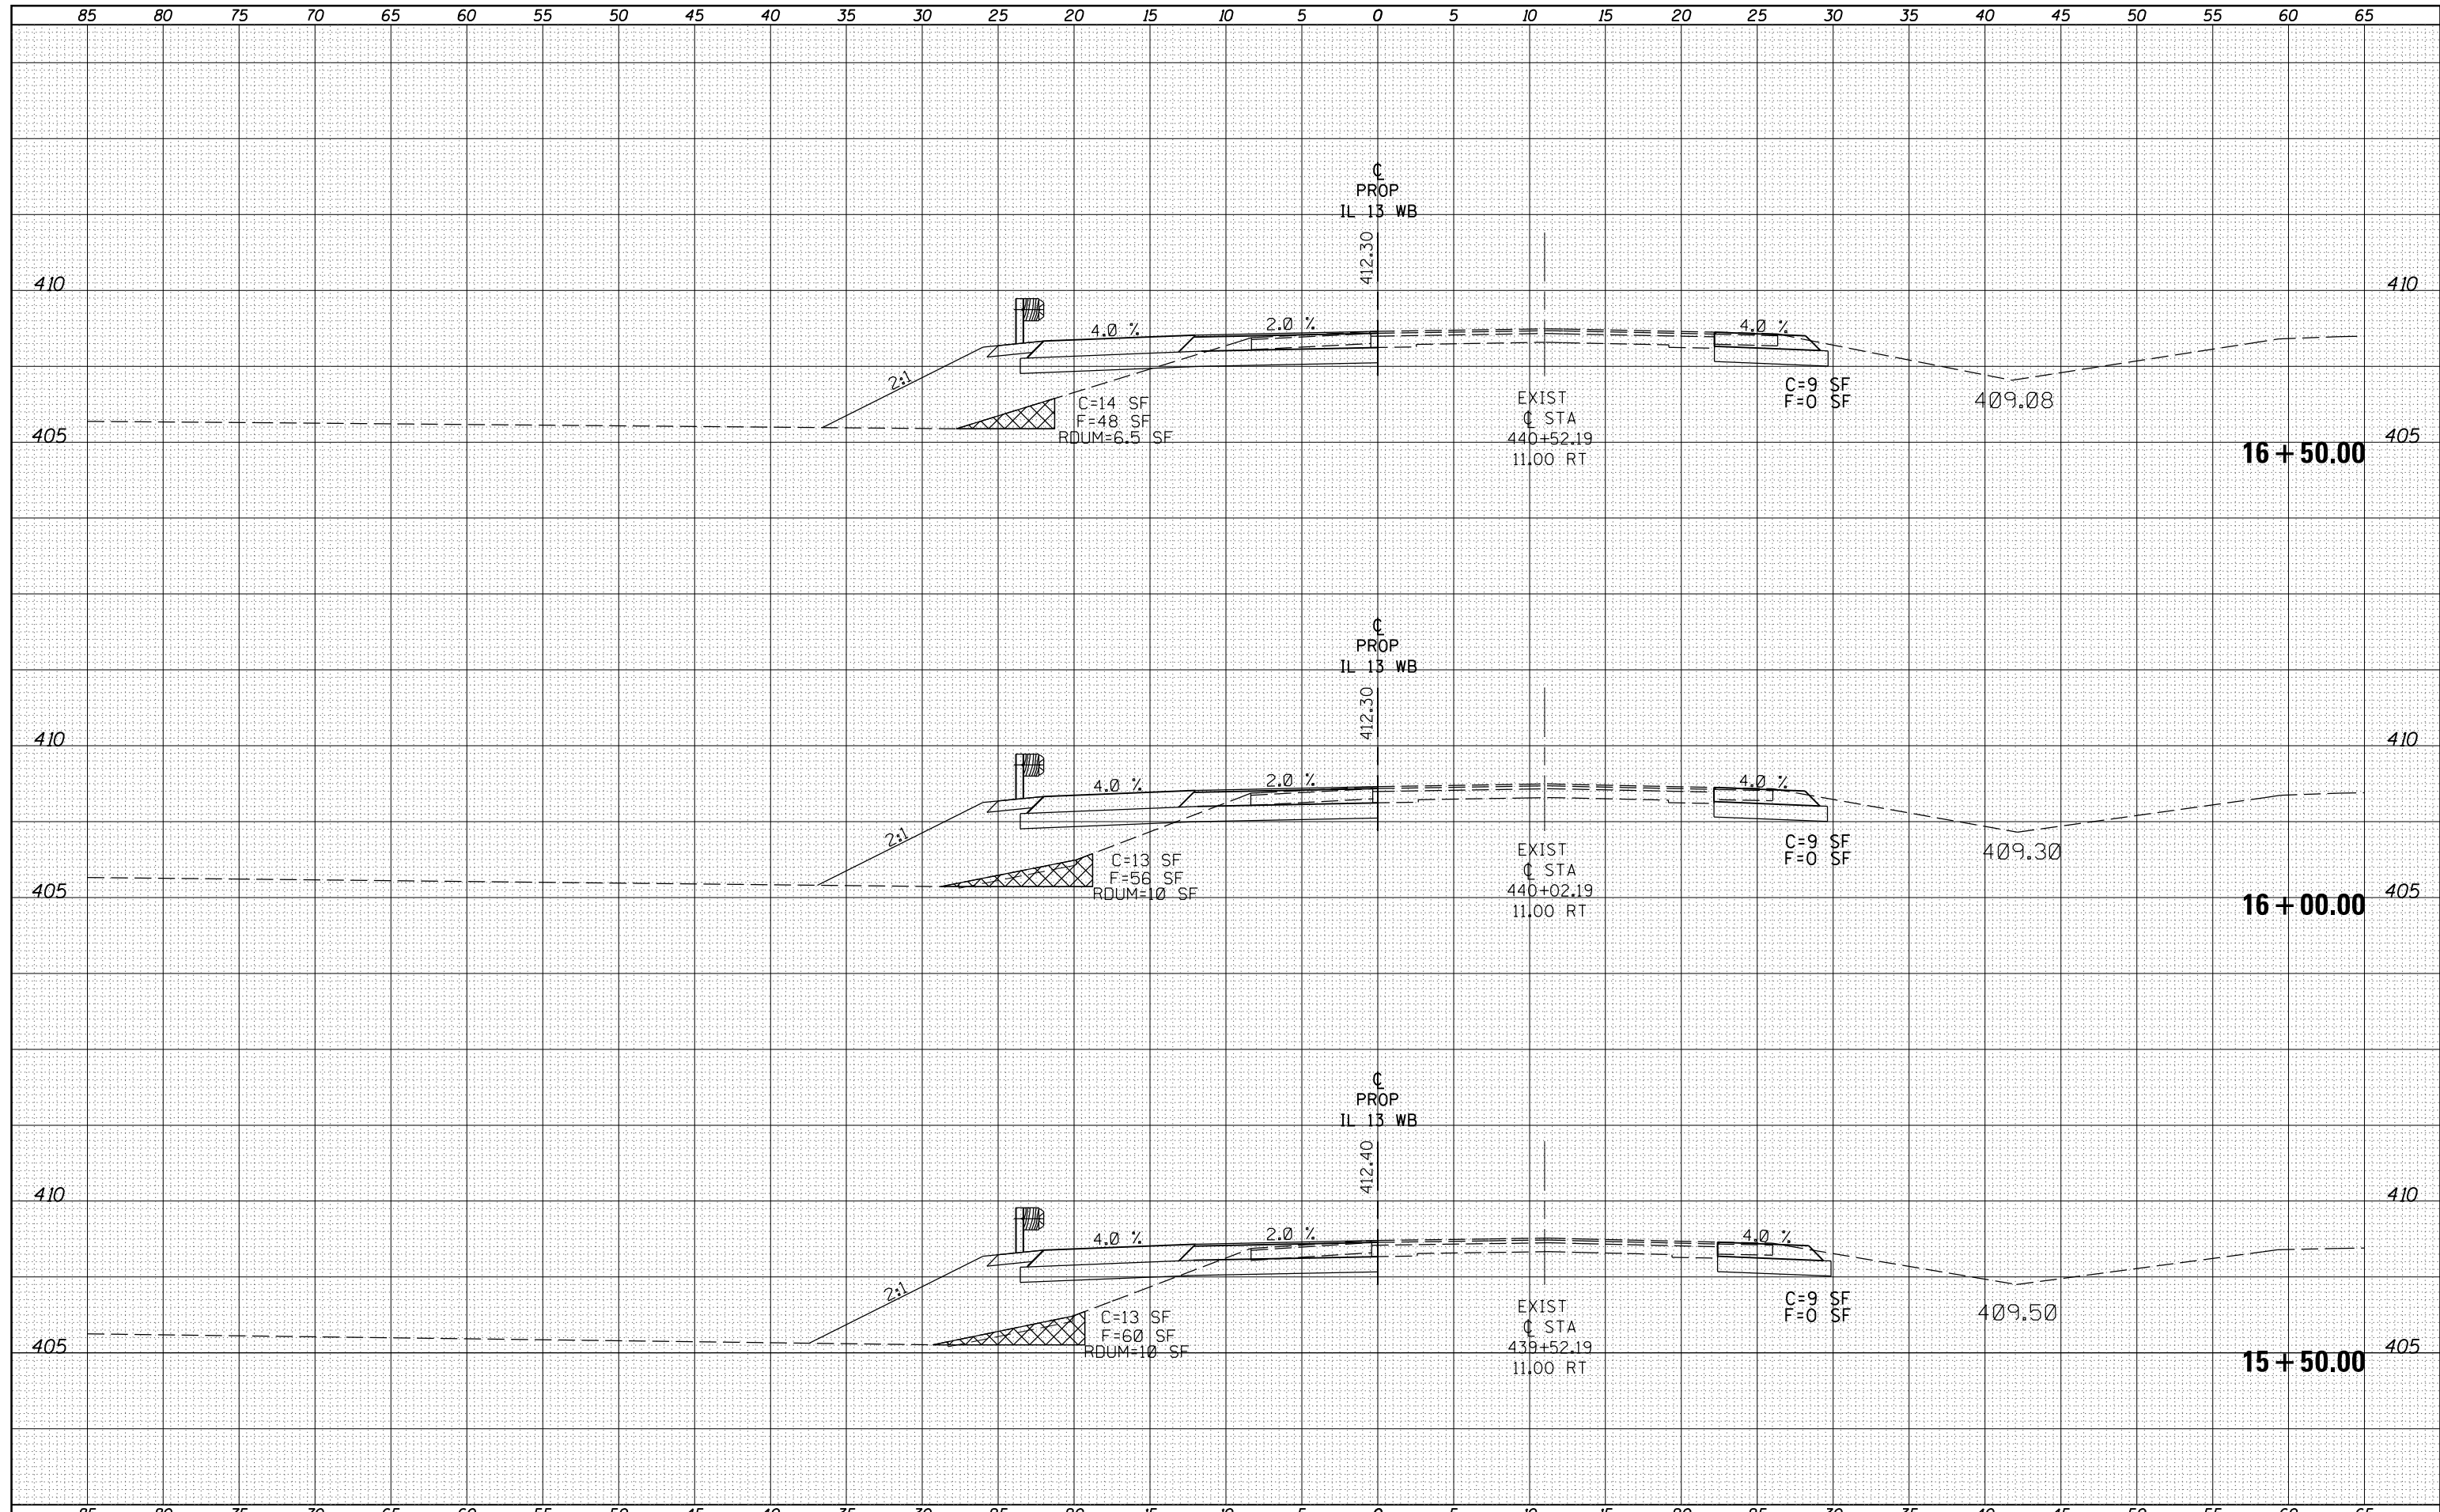

FILE NAME =	USER NAME = kellejkd	DESIGNED -	REVISIED -	STATE OF ILLINOIS DEPARTMENT OF TRANSPORTATION	CROSS SECTION SHEETS IL 13 WESTBOUND			F.A.P. RTE.	SECTION	COUNTY	TOTAL SHEETS	SHEET NO.
es:\pw_work\pwidot\kellejkd\0205725\78216-sht-1	13xs.dgn	DRAWN -	REVISIED -					331	(1-4)R-1,N-3,TS-3	Williamson	220	140
PLOT SCALE = 10.0000' / in.		CHECKED -	REVISIED -		CONTRACT NO. 78216			ILLINOIS FED. AID PROJECT				
PLOT DATE = 12/16/2011		DATE -	REVISIED -		SCALE:	SHEET	OF	SHEETS	STA. 15+50.00	TO STA. 16+50.00		