


| | |
|--------------|--|
| DATE | |
| BY | |
| SURVEYED | |
| PLOTTED | |
| TEMPLATE | |
| AREAS | |
| CHECKED | |
| FINAL SURVEY | |
| NOTE BOOK | |
| NO. | |

| | |
|-----------------|--|
| DATE | |
| BY | |
| SURVEYED | |
| PLOTTED | |
| TEMPLATE | |
| AREAS | |
| CHECKED | |
| ORIGINAL SURVEY | |
| NOTE BOOK | |
| NO. | |

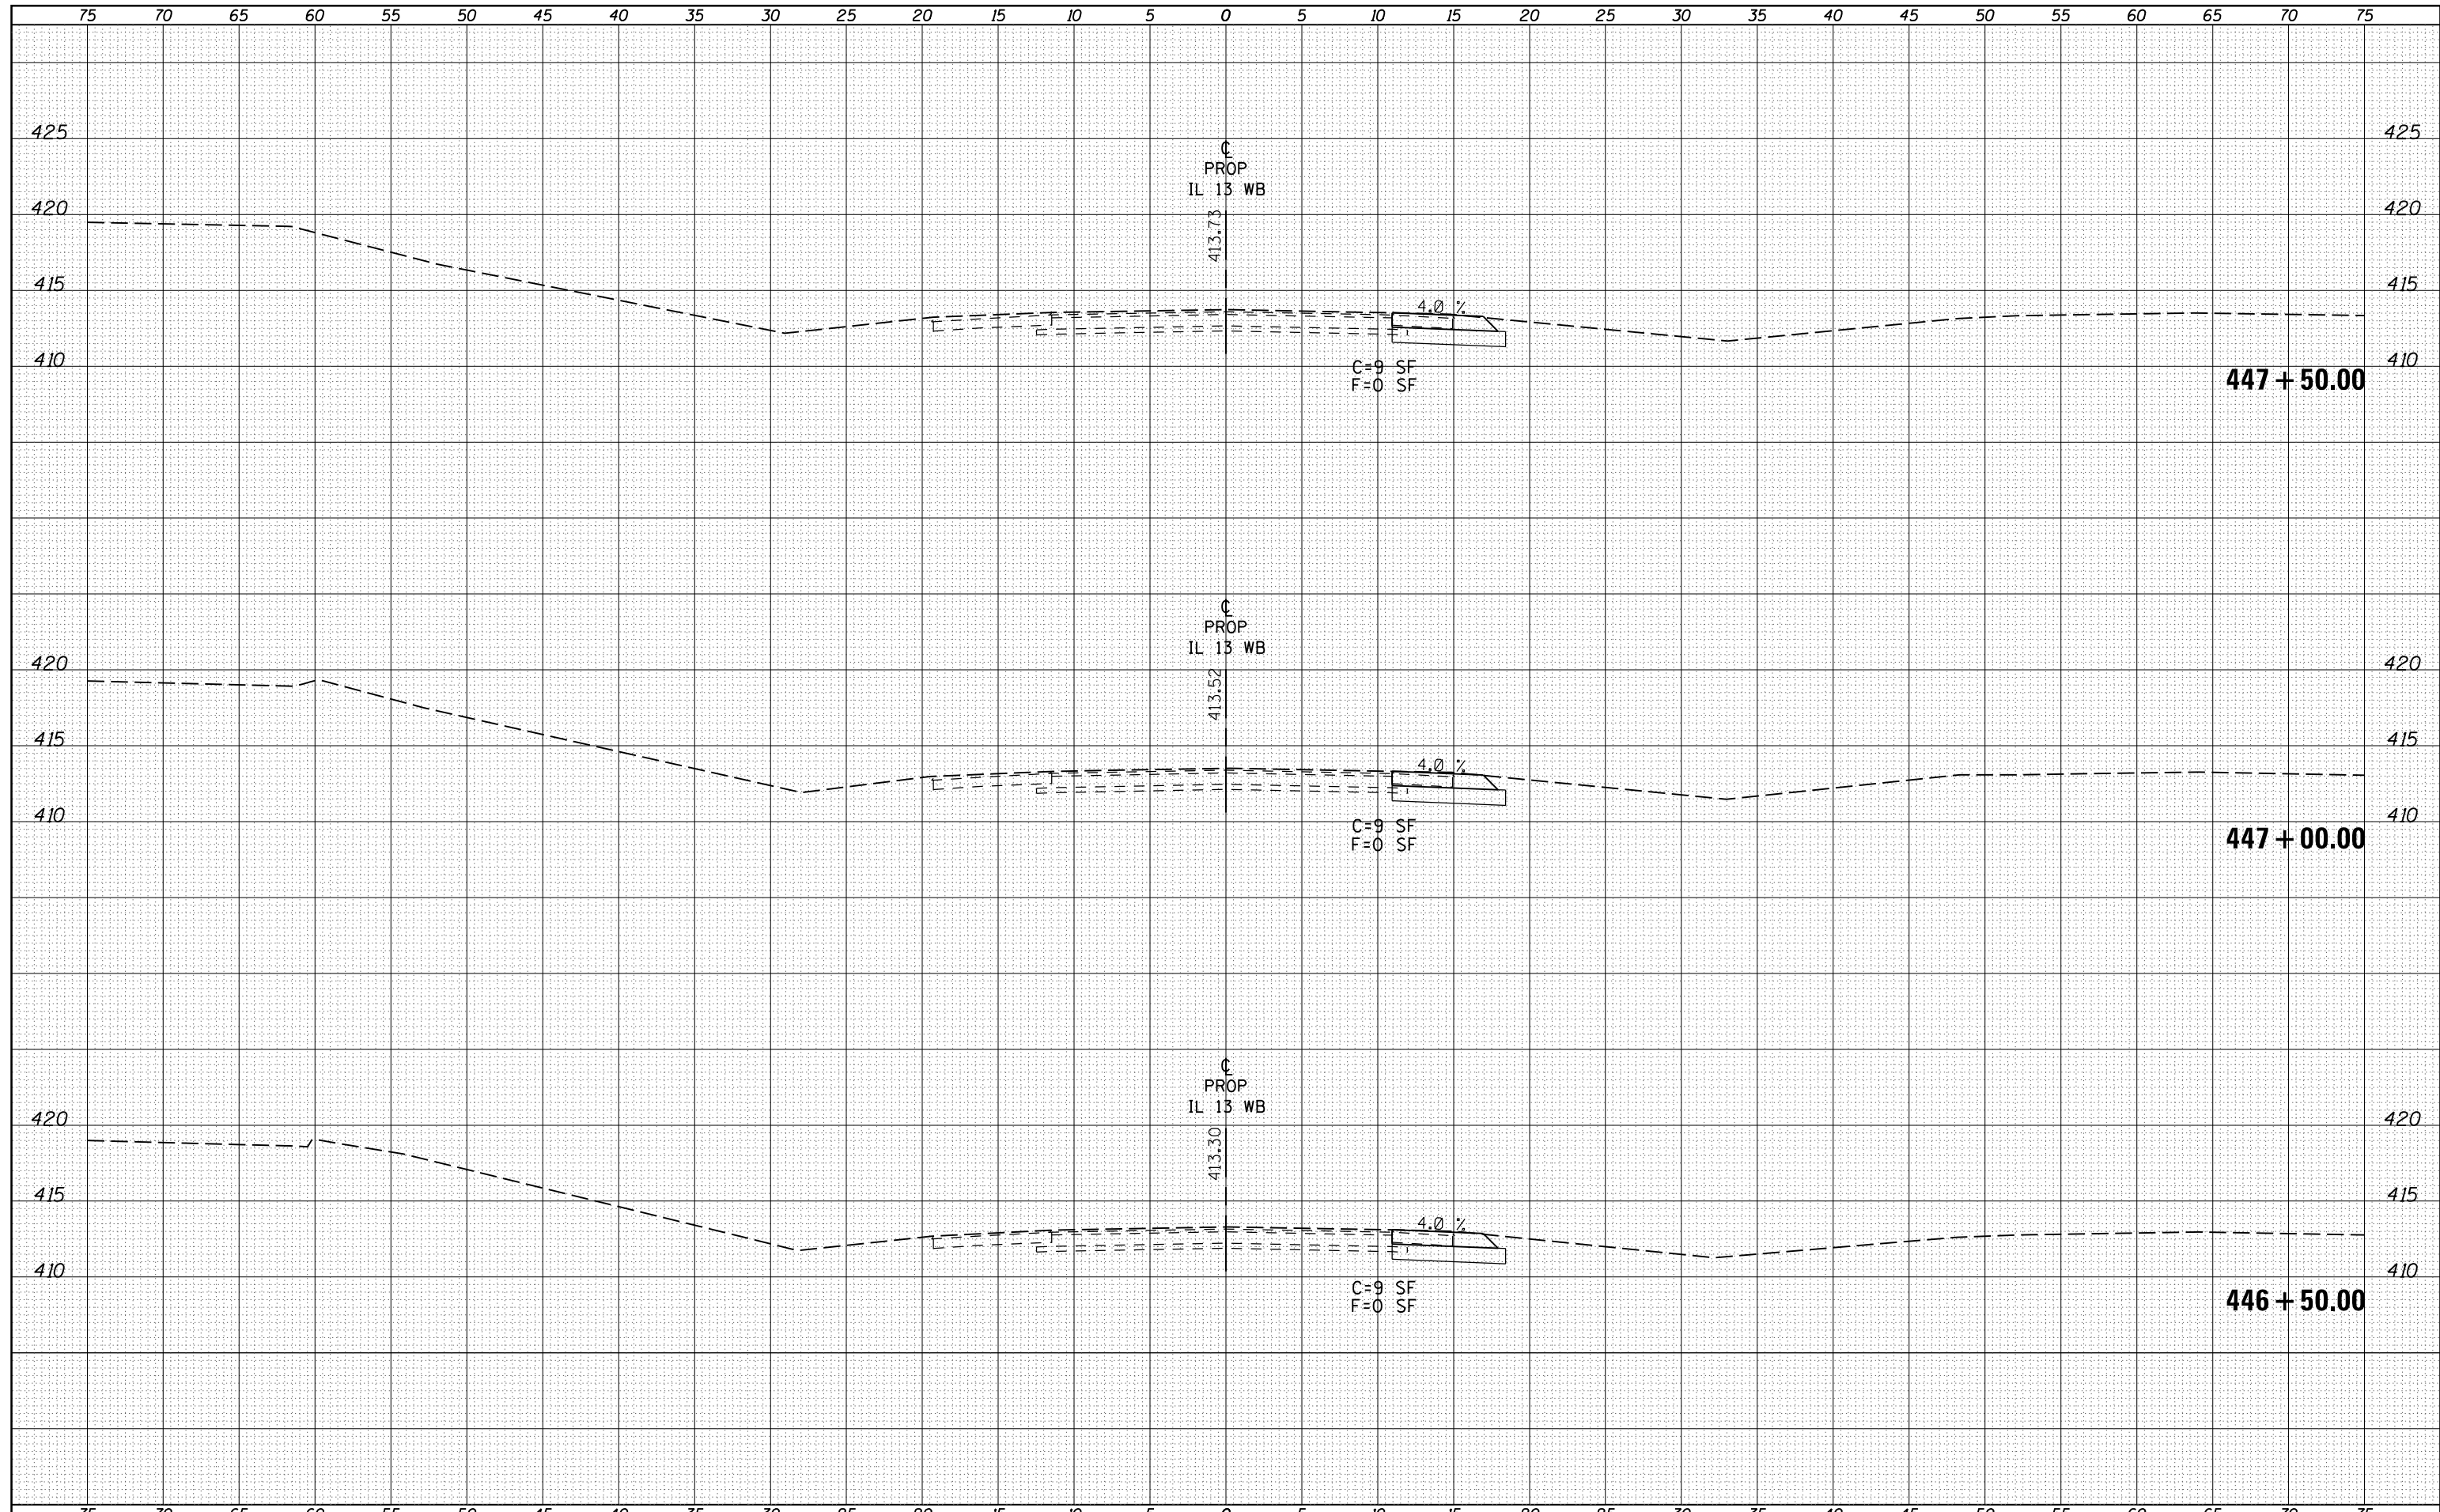

| | | | | | | | | | | | | |
|--|-----------------------------|------------|-----------|---|---|-------|----|---------------------------|----------------------------------|------------|--------------|-----------|
| FILE NAME = | USER NAME = kellek | DESIGNED - | REVISED - | STATE OF ILLINOIS DEPARTMENT OF TRANSPORTATION | CROSS SECTION SHEETS IL 13 WESTBOUND | | | F.A.P. RTE. | SECTION | COUNTY | TOTAL SHEETS | SHEET NO. |
| es:\pw_work\pwidot\kellek\d0205725\78216-sht-1 | .13xs.dgn | DRAWN - | REVISED - | | | | | 331 | (1-4)R-1,N-3,TS-3 | Williamson | 220 | 145 |
| | PLOT SCALE = 10.0000' / in. | CHECKED - | REVISED - | | CONTRACT NO. 78216 | | | ILLINOIS FED. AID PROJECT | | | | |
| | PLOT DATE = 12/16/2011 | DATE - | REVISED - | | SCALE: | SHEET | OF | SHEETS | STA. 446+50.00 TO STA. 447+50.00 | | | |