


DATE	
BY	
FINAL SURVEY	SURVEYED
NOTE BOOK	PLOTTED
NO.	TEMPLATE
	AREAS CHECKED

DATE	
BY	
ORIGINAL SURVEY	SURVEYED
NOTE BOOK	PLOTTED
NO.	TEMPLATE
	AREAS CHECKED

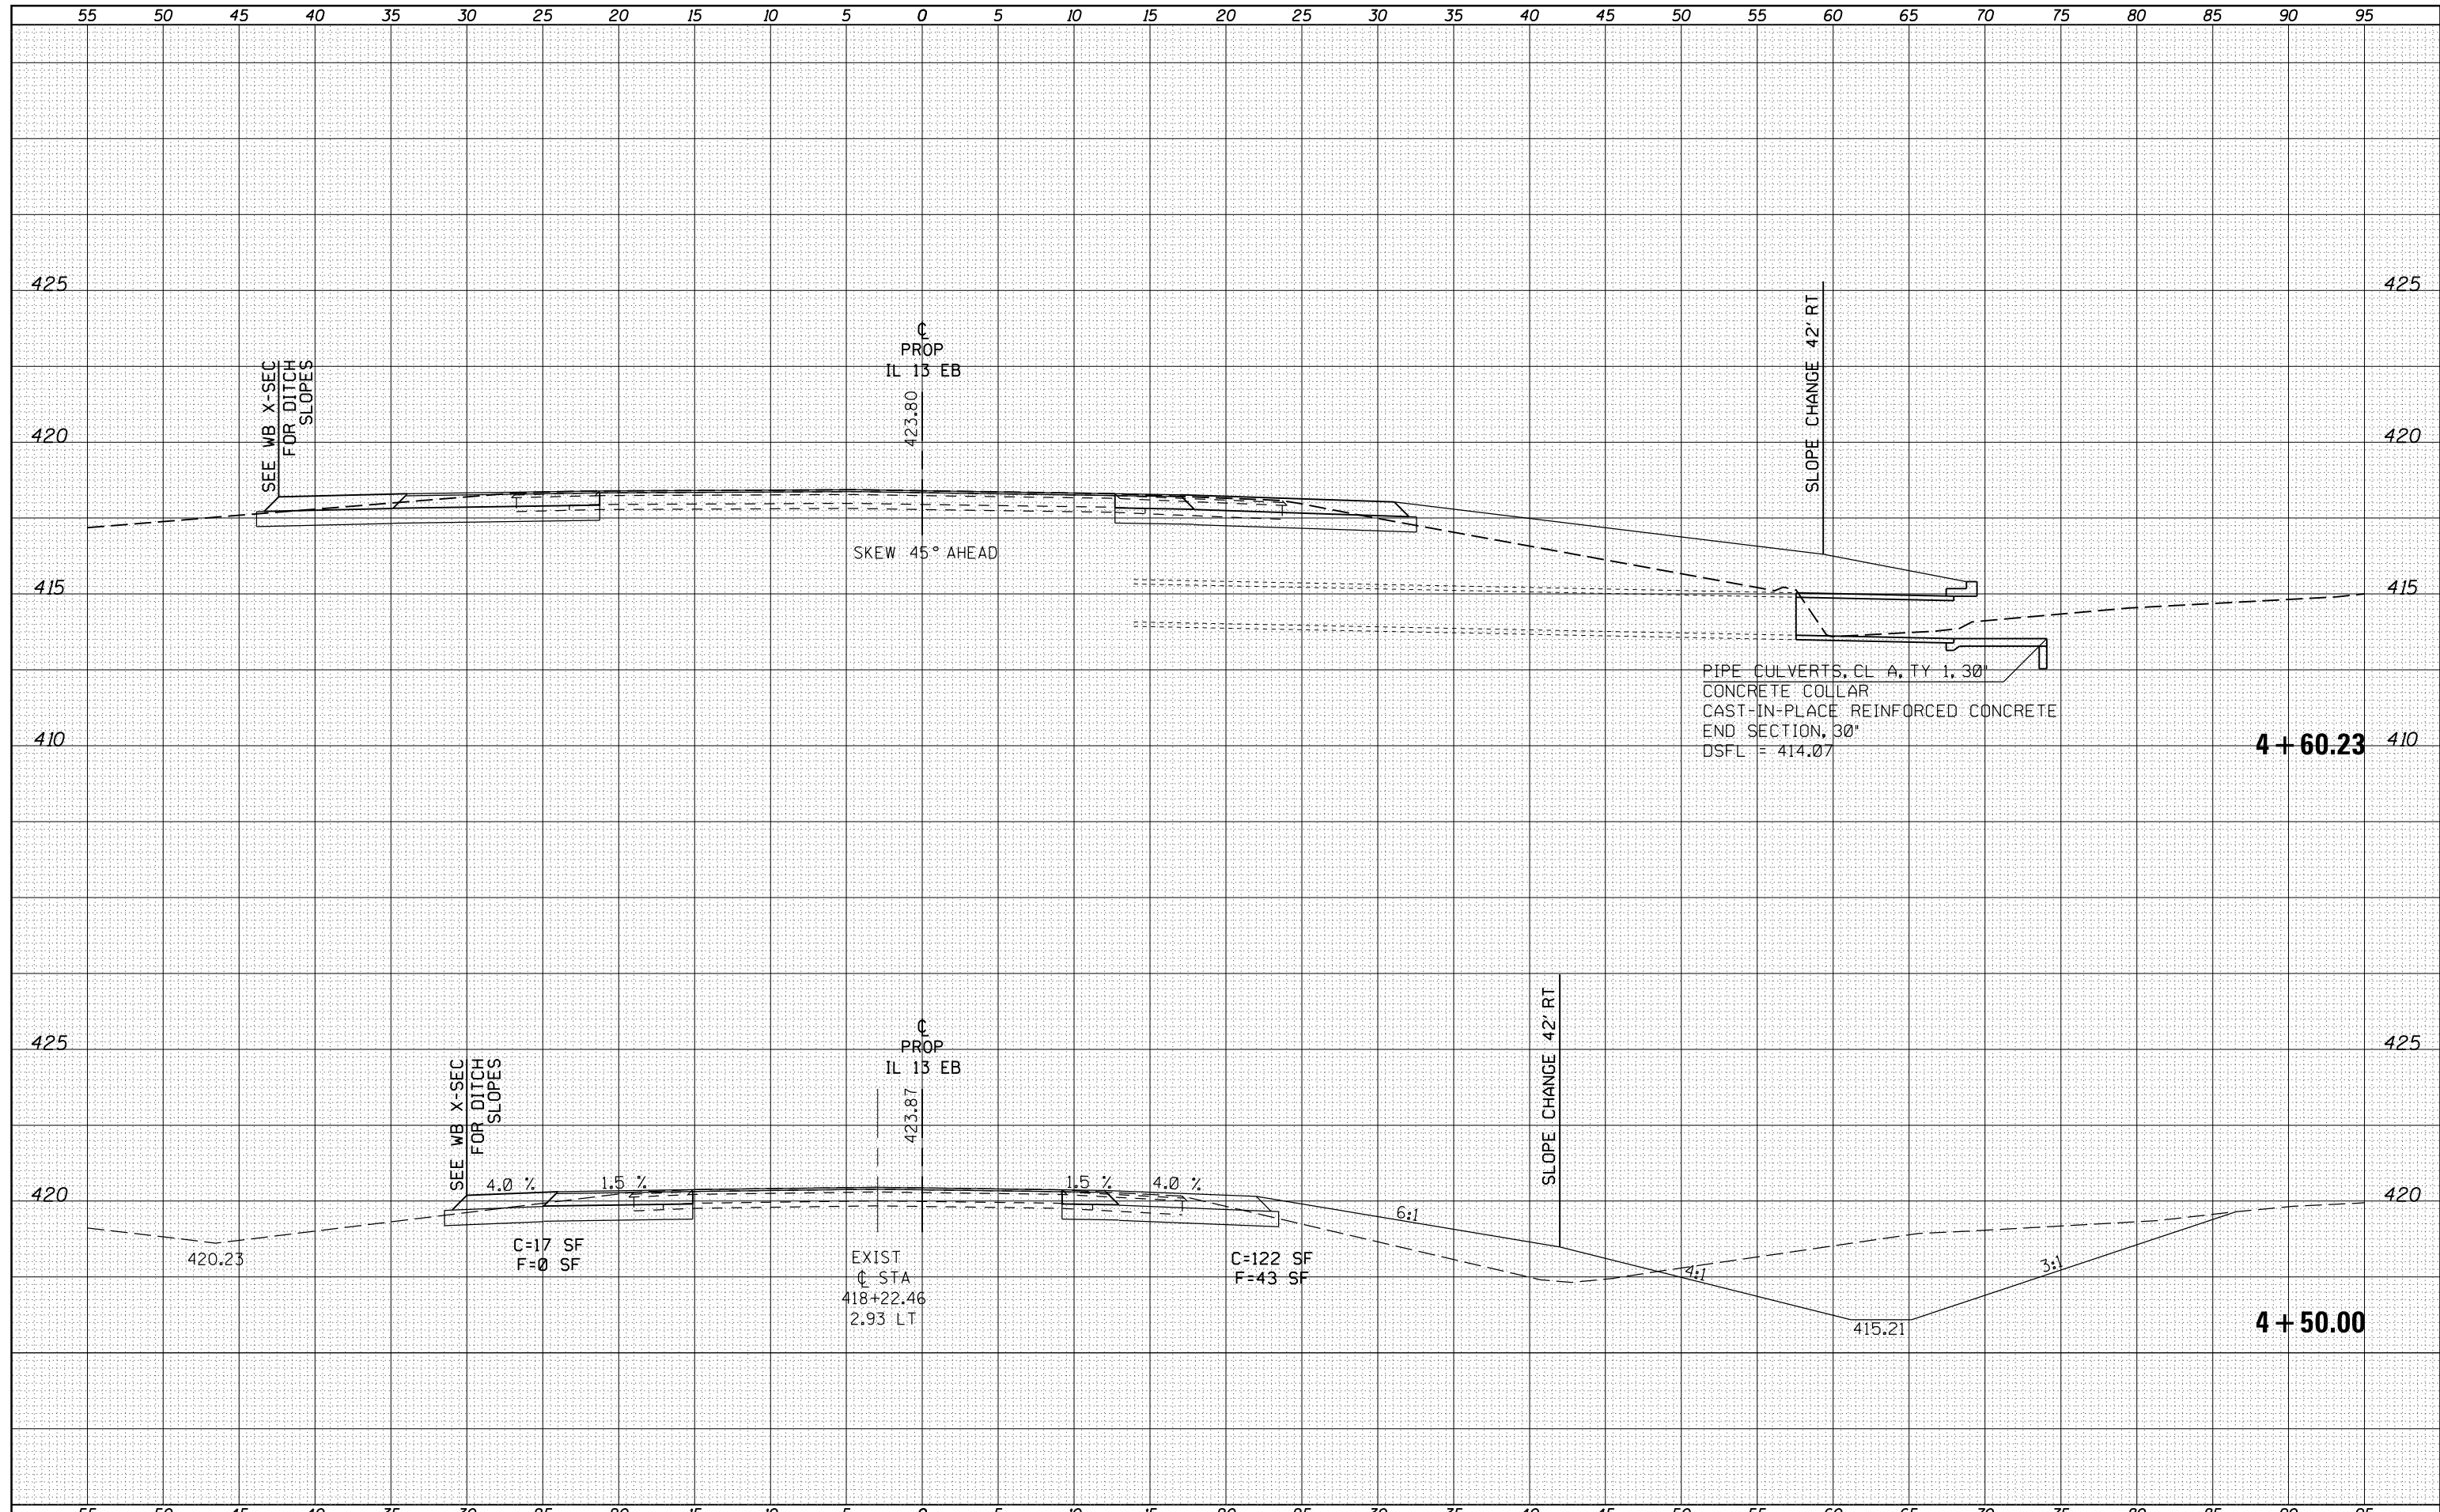

FILE NAME =	USER NAME = kelleykd	DESIGNED -	REVISIED -	<b>STATE OF ILLINOIS</b> <b>DEPARTMENT OF TRANSPORTATION</b>	<b>CROSS SECTION SHEETS IL 13 EASTBOUND</b>			F.A.P. RTE.	SECTION	COUNTY	TOTAL SHEETS	SHEET NO.
es:\pwork\pwork\kelleykd\0205725\78216-sht-1	13xs.dgn	DRAWN -	REVISIED -		331	(1-4)R-1,N-3,TS-3	Williamson	220	162			
PLOT SCALE = 10.0000' / in.	CHECKED -	REVISIED -	CONTRACT NO. 78216									
PLOT DATE = 12/16/2011	DATE -	REVISIED -	ILLINOIS FED. AID PROJECT									
				SCALE:	SHEET	OF	SHEETS	STA. 4+50.00	TO STA. 4+60.23			