


DATE	
BY	
FINAL SURVEY	SURVEYED
NOTE BOOK	PLOTTED
NO.	TEMPLATE
	AREAS CHECKED
	AREAS CHECKED

DATE	
BY	
ORIGINAL SURVEY	SURVEYED
NOTE BOOK	PLOTTED
NO.	TEMPLATE
	AREAS CHECKED
	AREAS CHECKED

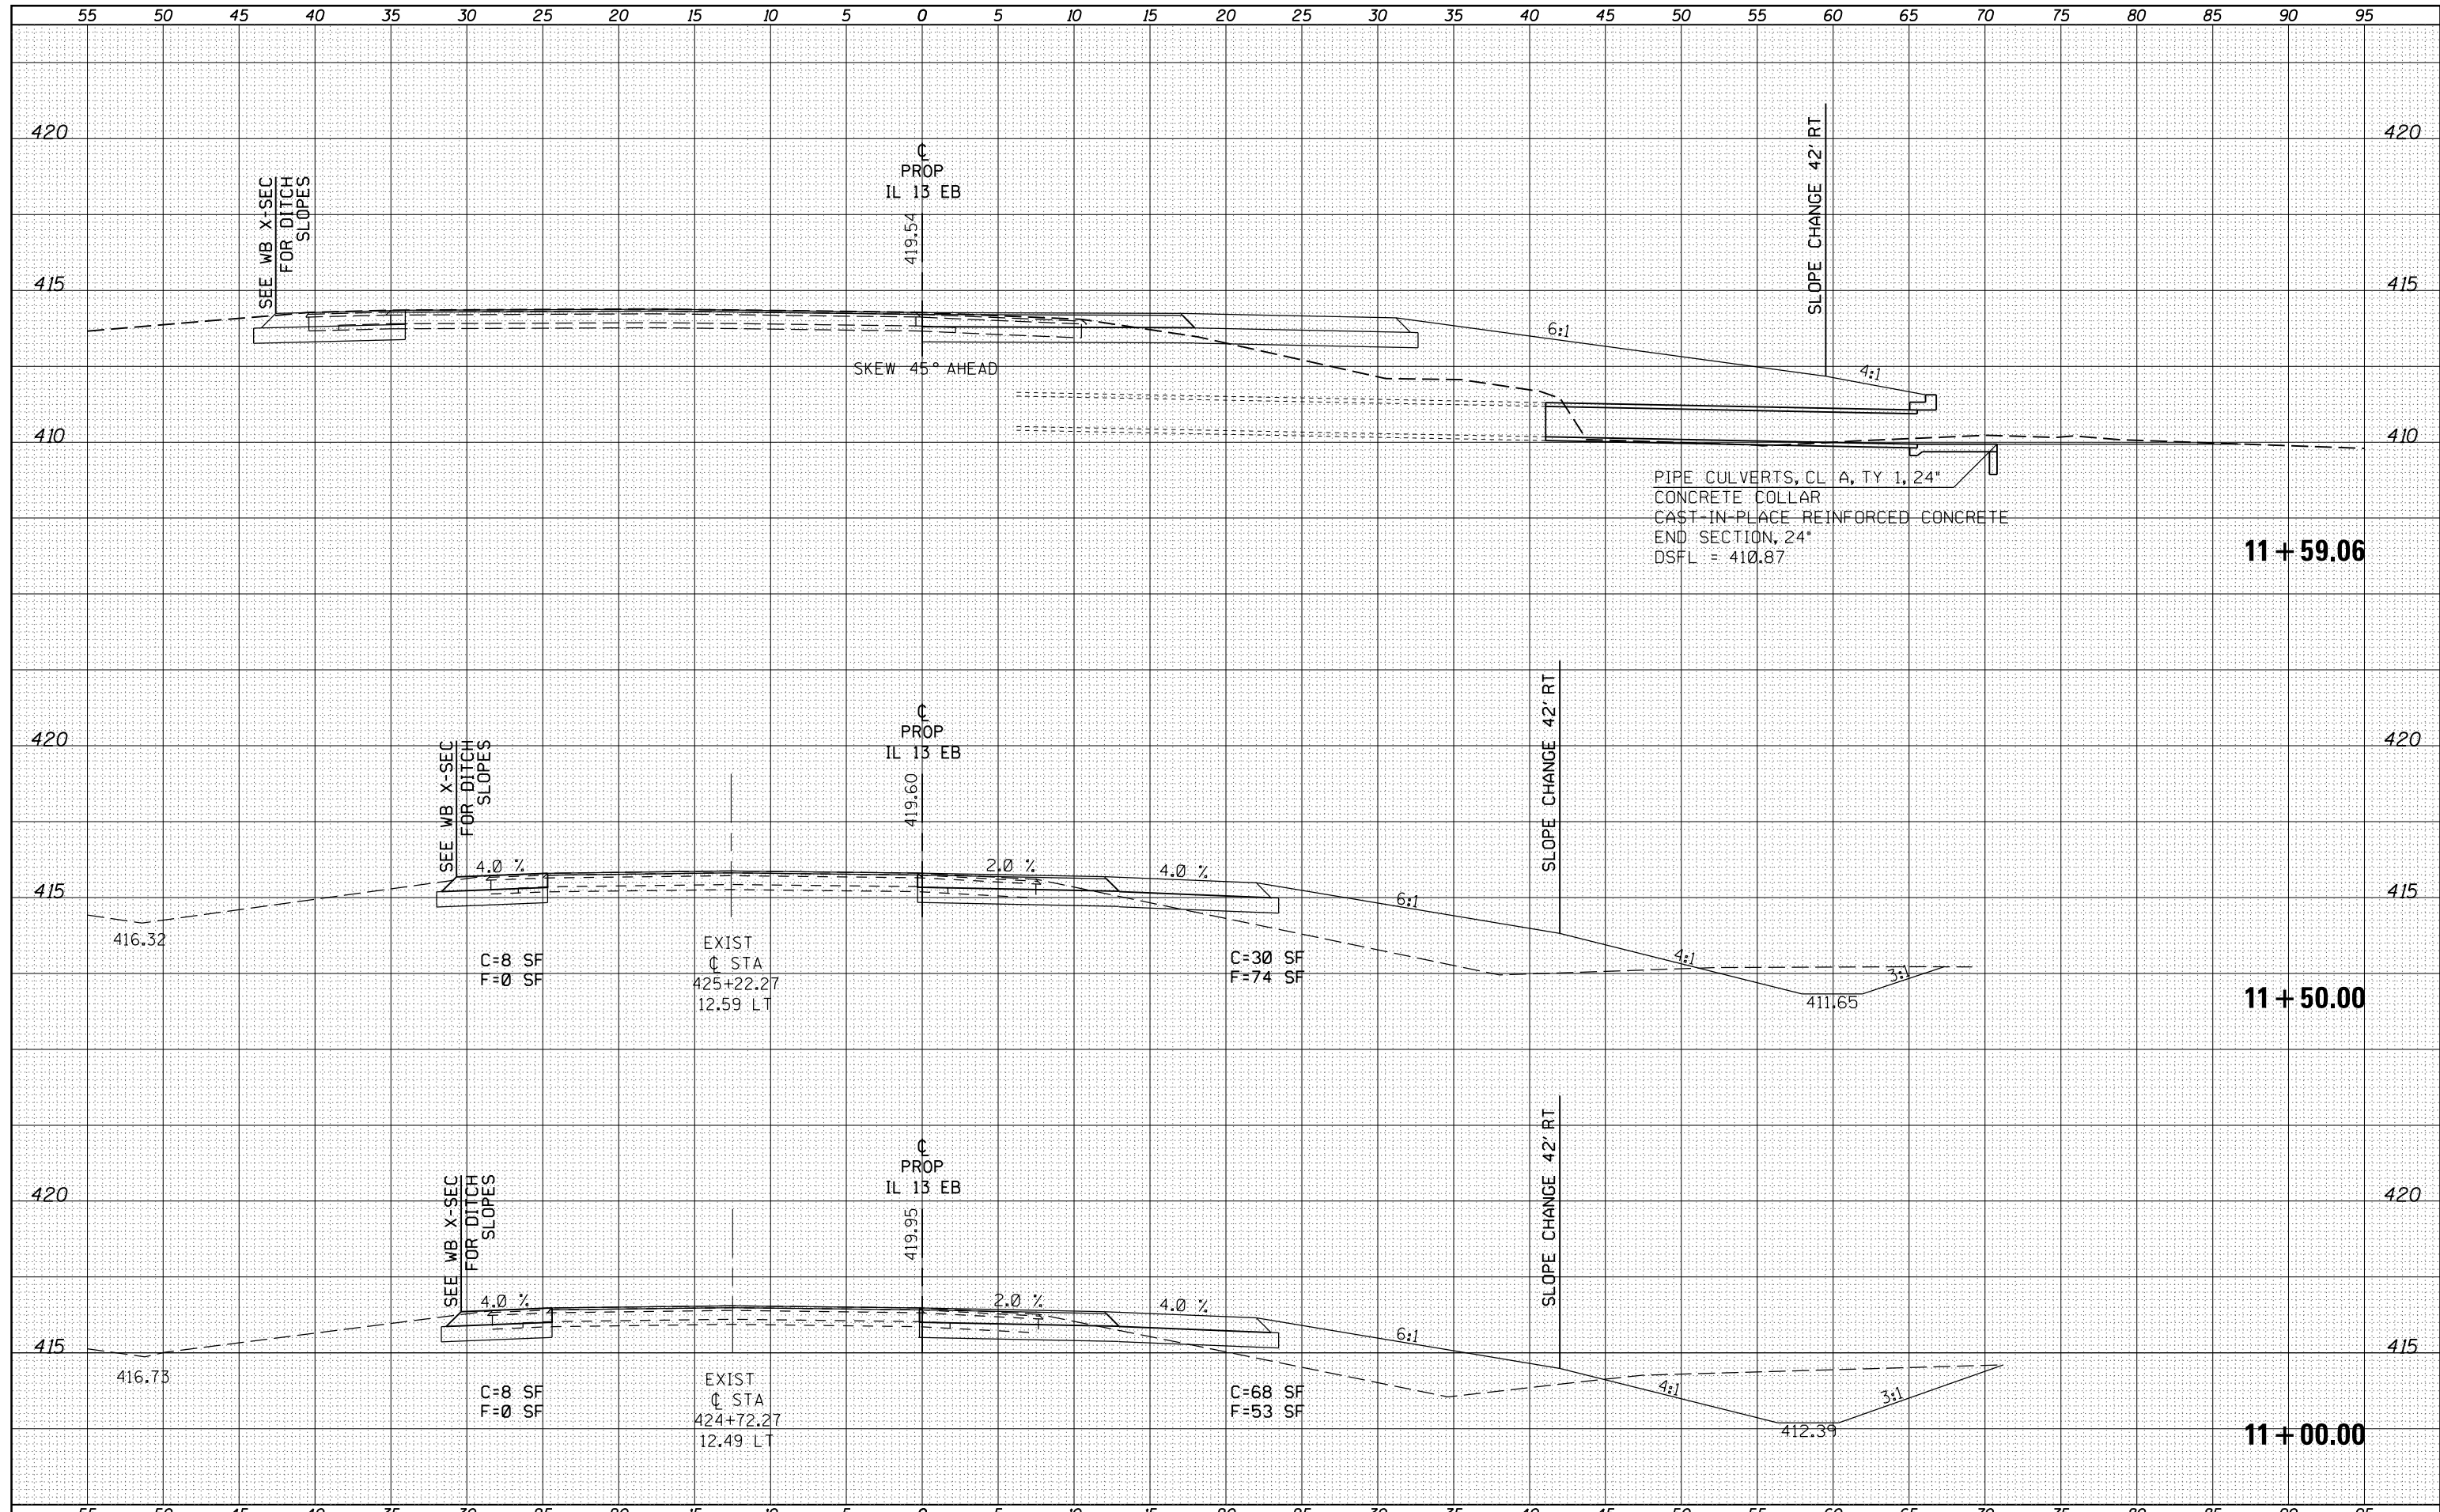

FILE NAME =	USER NAME = kelleykd	DESIGNED -	REVISIED -	<b>STATE OF ILLINOIS</b> <b>DEPARTMENT OF TRANSPORTATION</b>	<b>CROSS SECTION SHEETS IL 13 EASTBOUND</b>			F.A.P. RTE.	SECTION	COUNTY	TOTAL SHEETS	SHEET NO.
es:\pw\work\pwidot\kelleykd\0205725\78216-sht-13xs.dgn		DRAWN -	REVISIED -		331	(1-4)R-1,N-3,TS-3	Williamson	220	168			
PLOT SCALE = 10.0000' / in.		CHECKED -	REVISIED -		CONTRACT NO. 78216							
PLOT DATE = 12/16/2011		DATE -	REVISIED -		SCALE:	SHEET	OF	SHEETS	STA. 11+00.00	TO STA. 11+59.06	ILLINOIS FED. AID PROJECT	