


DATE
BY
FINAL SURVEY
SURVEYED PLOTTED
NOTE BOOK TEMPLATE
AREAS AREAS CHECKED
NO.

DATE
BY
ORIGINAL SURVEY
SURVEYED PLOTTED
NOTE BOOK TEMPLATE
AREAS AREAS CHECKED
NO.

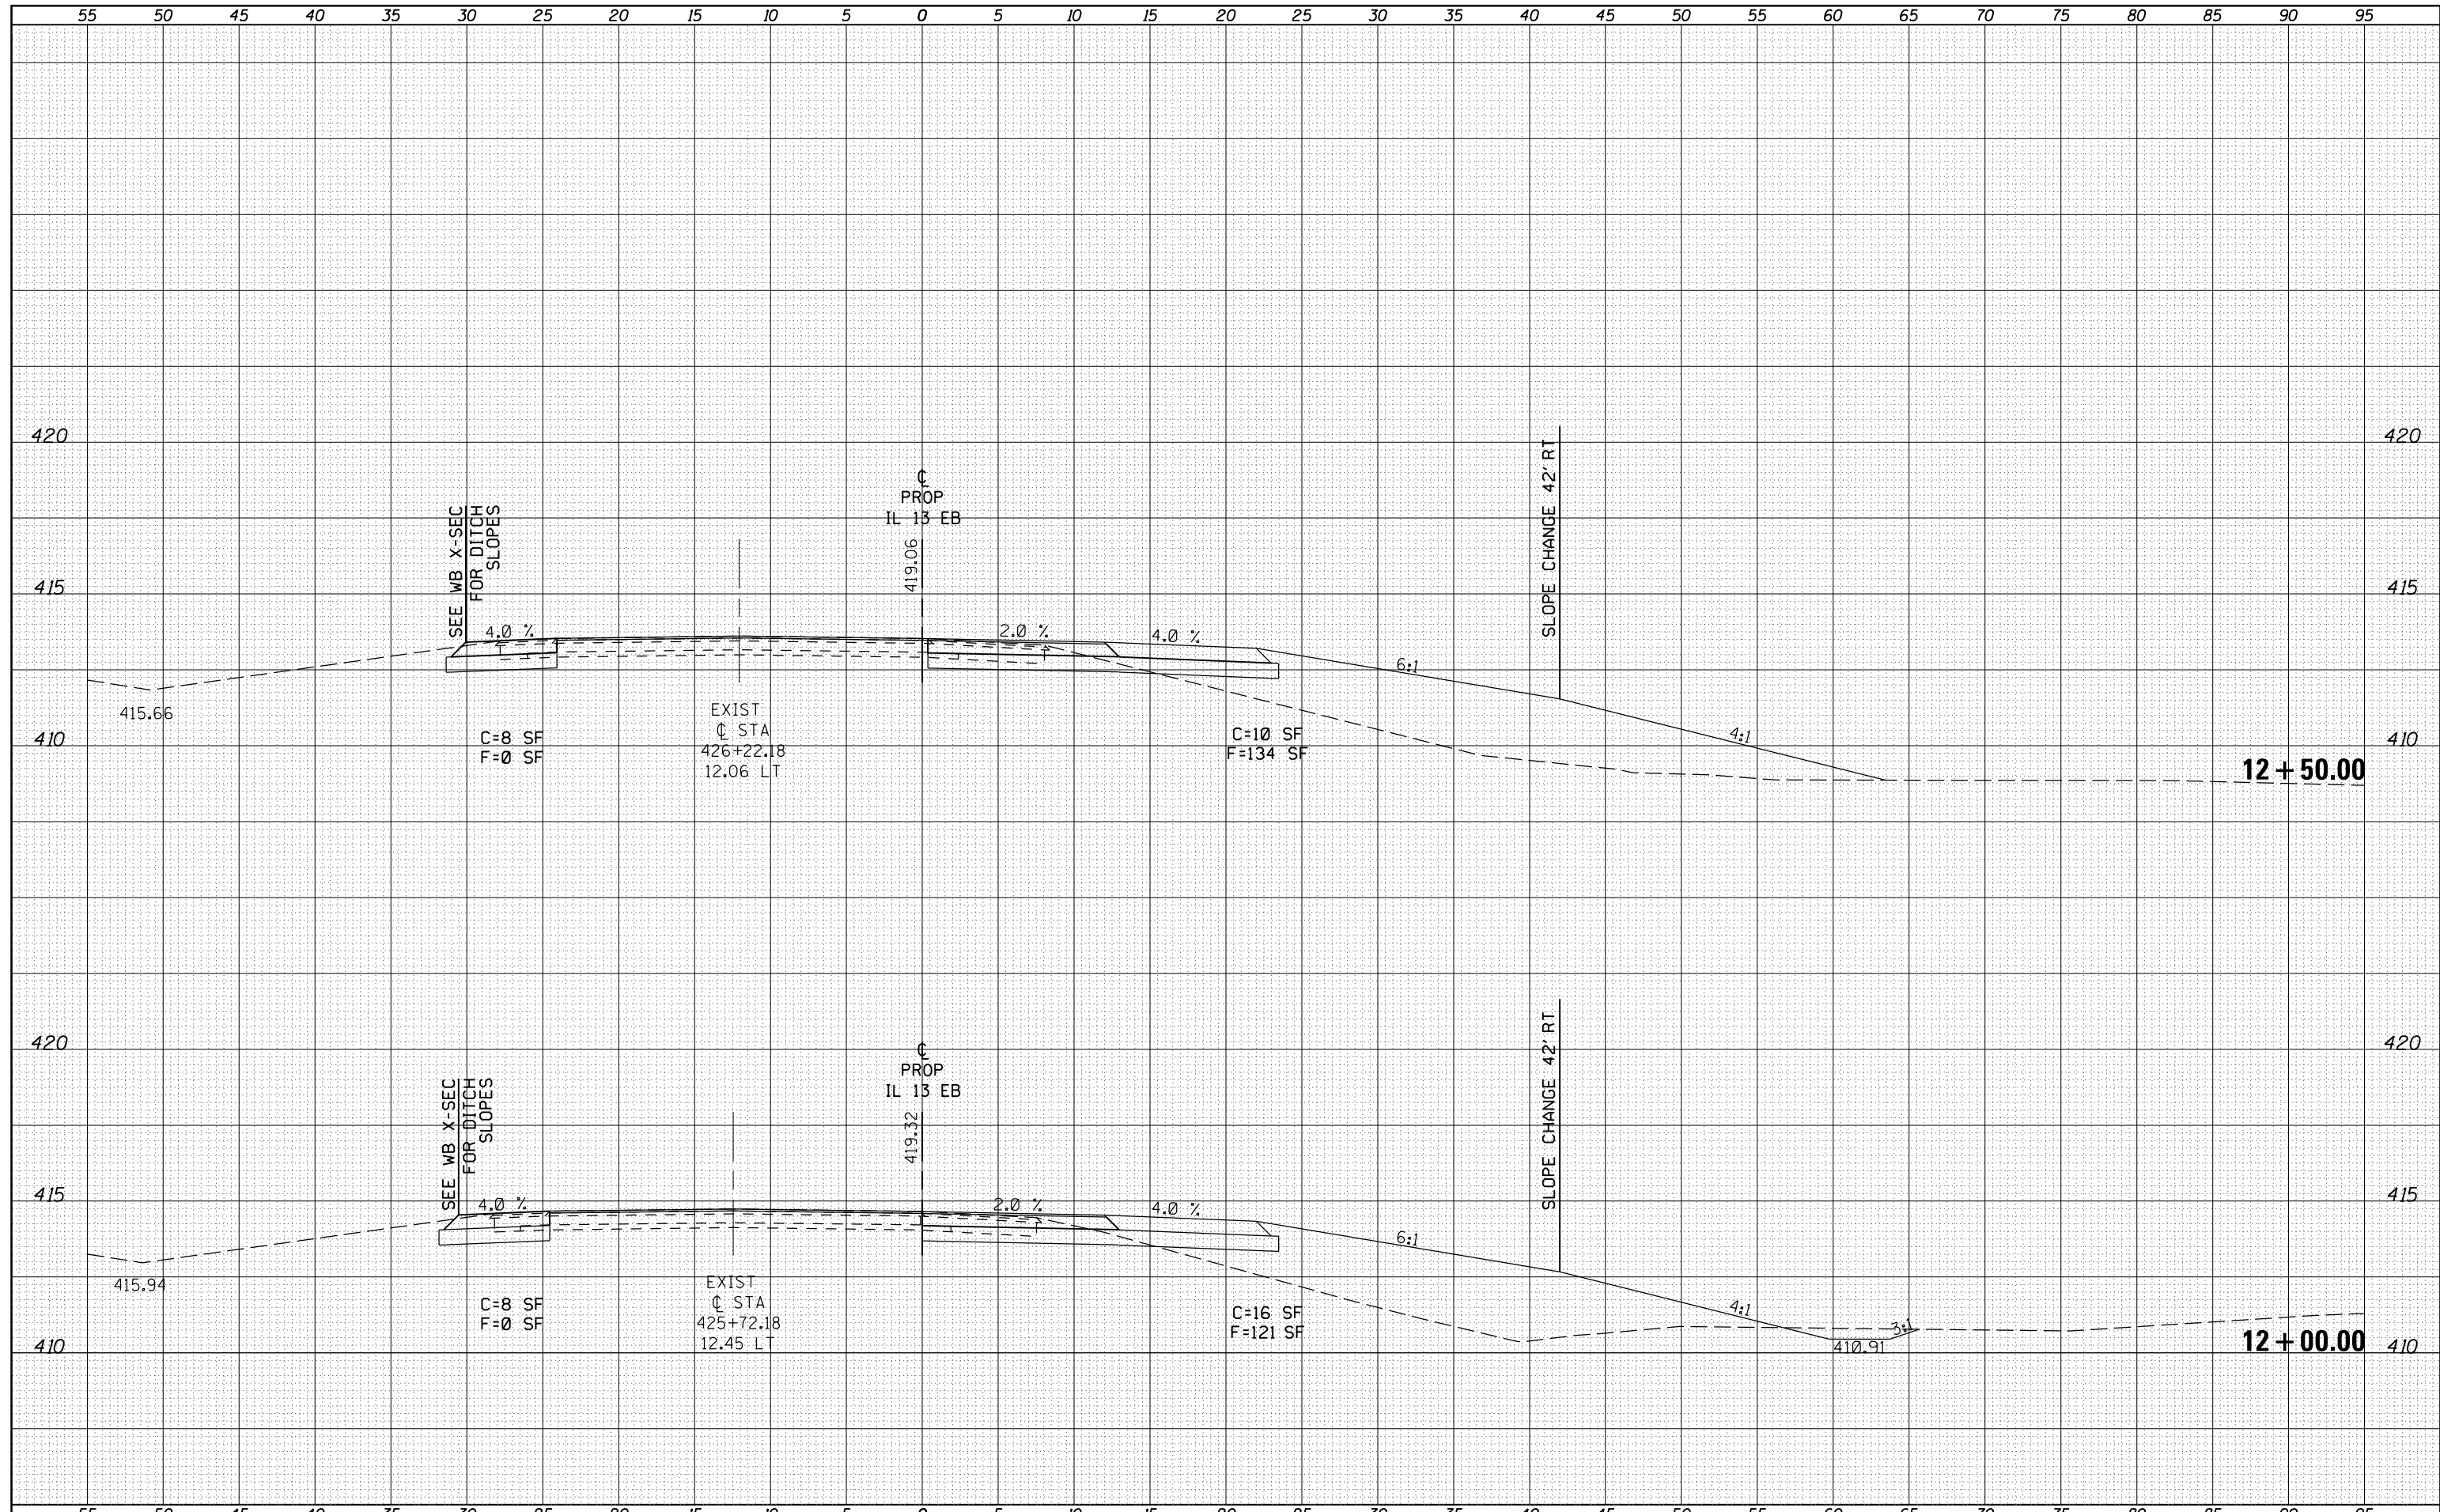

FILE NAME =	USER NAME = kellek	DESIGNED -	REVISD -	<p align="center"><b>STATE OF ILLINOIS</b> <b>DEPARTMENT OF TRANSPORTATION</b></p> <p align="center"><b>CROSS SECTION SHEETS IL 13 EASTBOUND</b></p>	F.A.P. RTE.	SECTION	COUNTY	TOTAL SHEETS	SHEET NO.
c:\pw\work\pwidot\kellek\ad0205725\78216-sh-1\13xs.dgn		DRAWN -	REVISD -		331	(1-4)R-1,N-3,TS-3	Williamson	220	169
PLOT SCALE = 10.0000' / in.		CHECKED -	REVISD -		CONTRACT NO. 78216				
PLOT DATE = 12/16/2011		DATE -	REVISD -		ILLINOIS FED. AID PROJECT				