


DATE	
BY	
SURVEYED	
PLOTTED	
TEMPLATE	
NOTE BOOK	
AREAS CHECKED	
NO.	

DATE	
BY	
SURVEYED	
PLOTTED	
TEMPLATE	
NOTE BOOK	
AREAS CHECKED	
NO.	

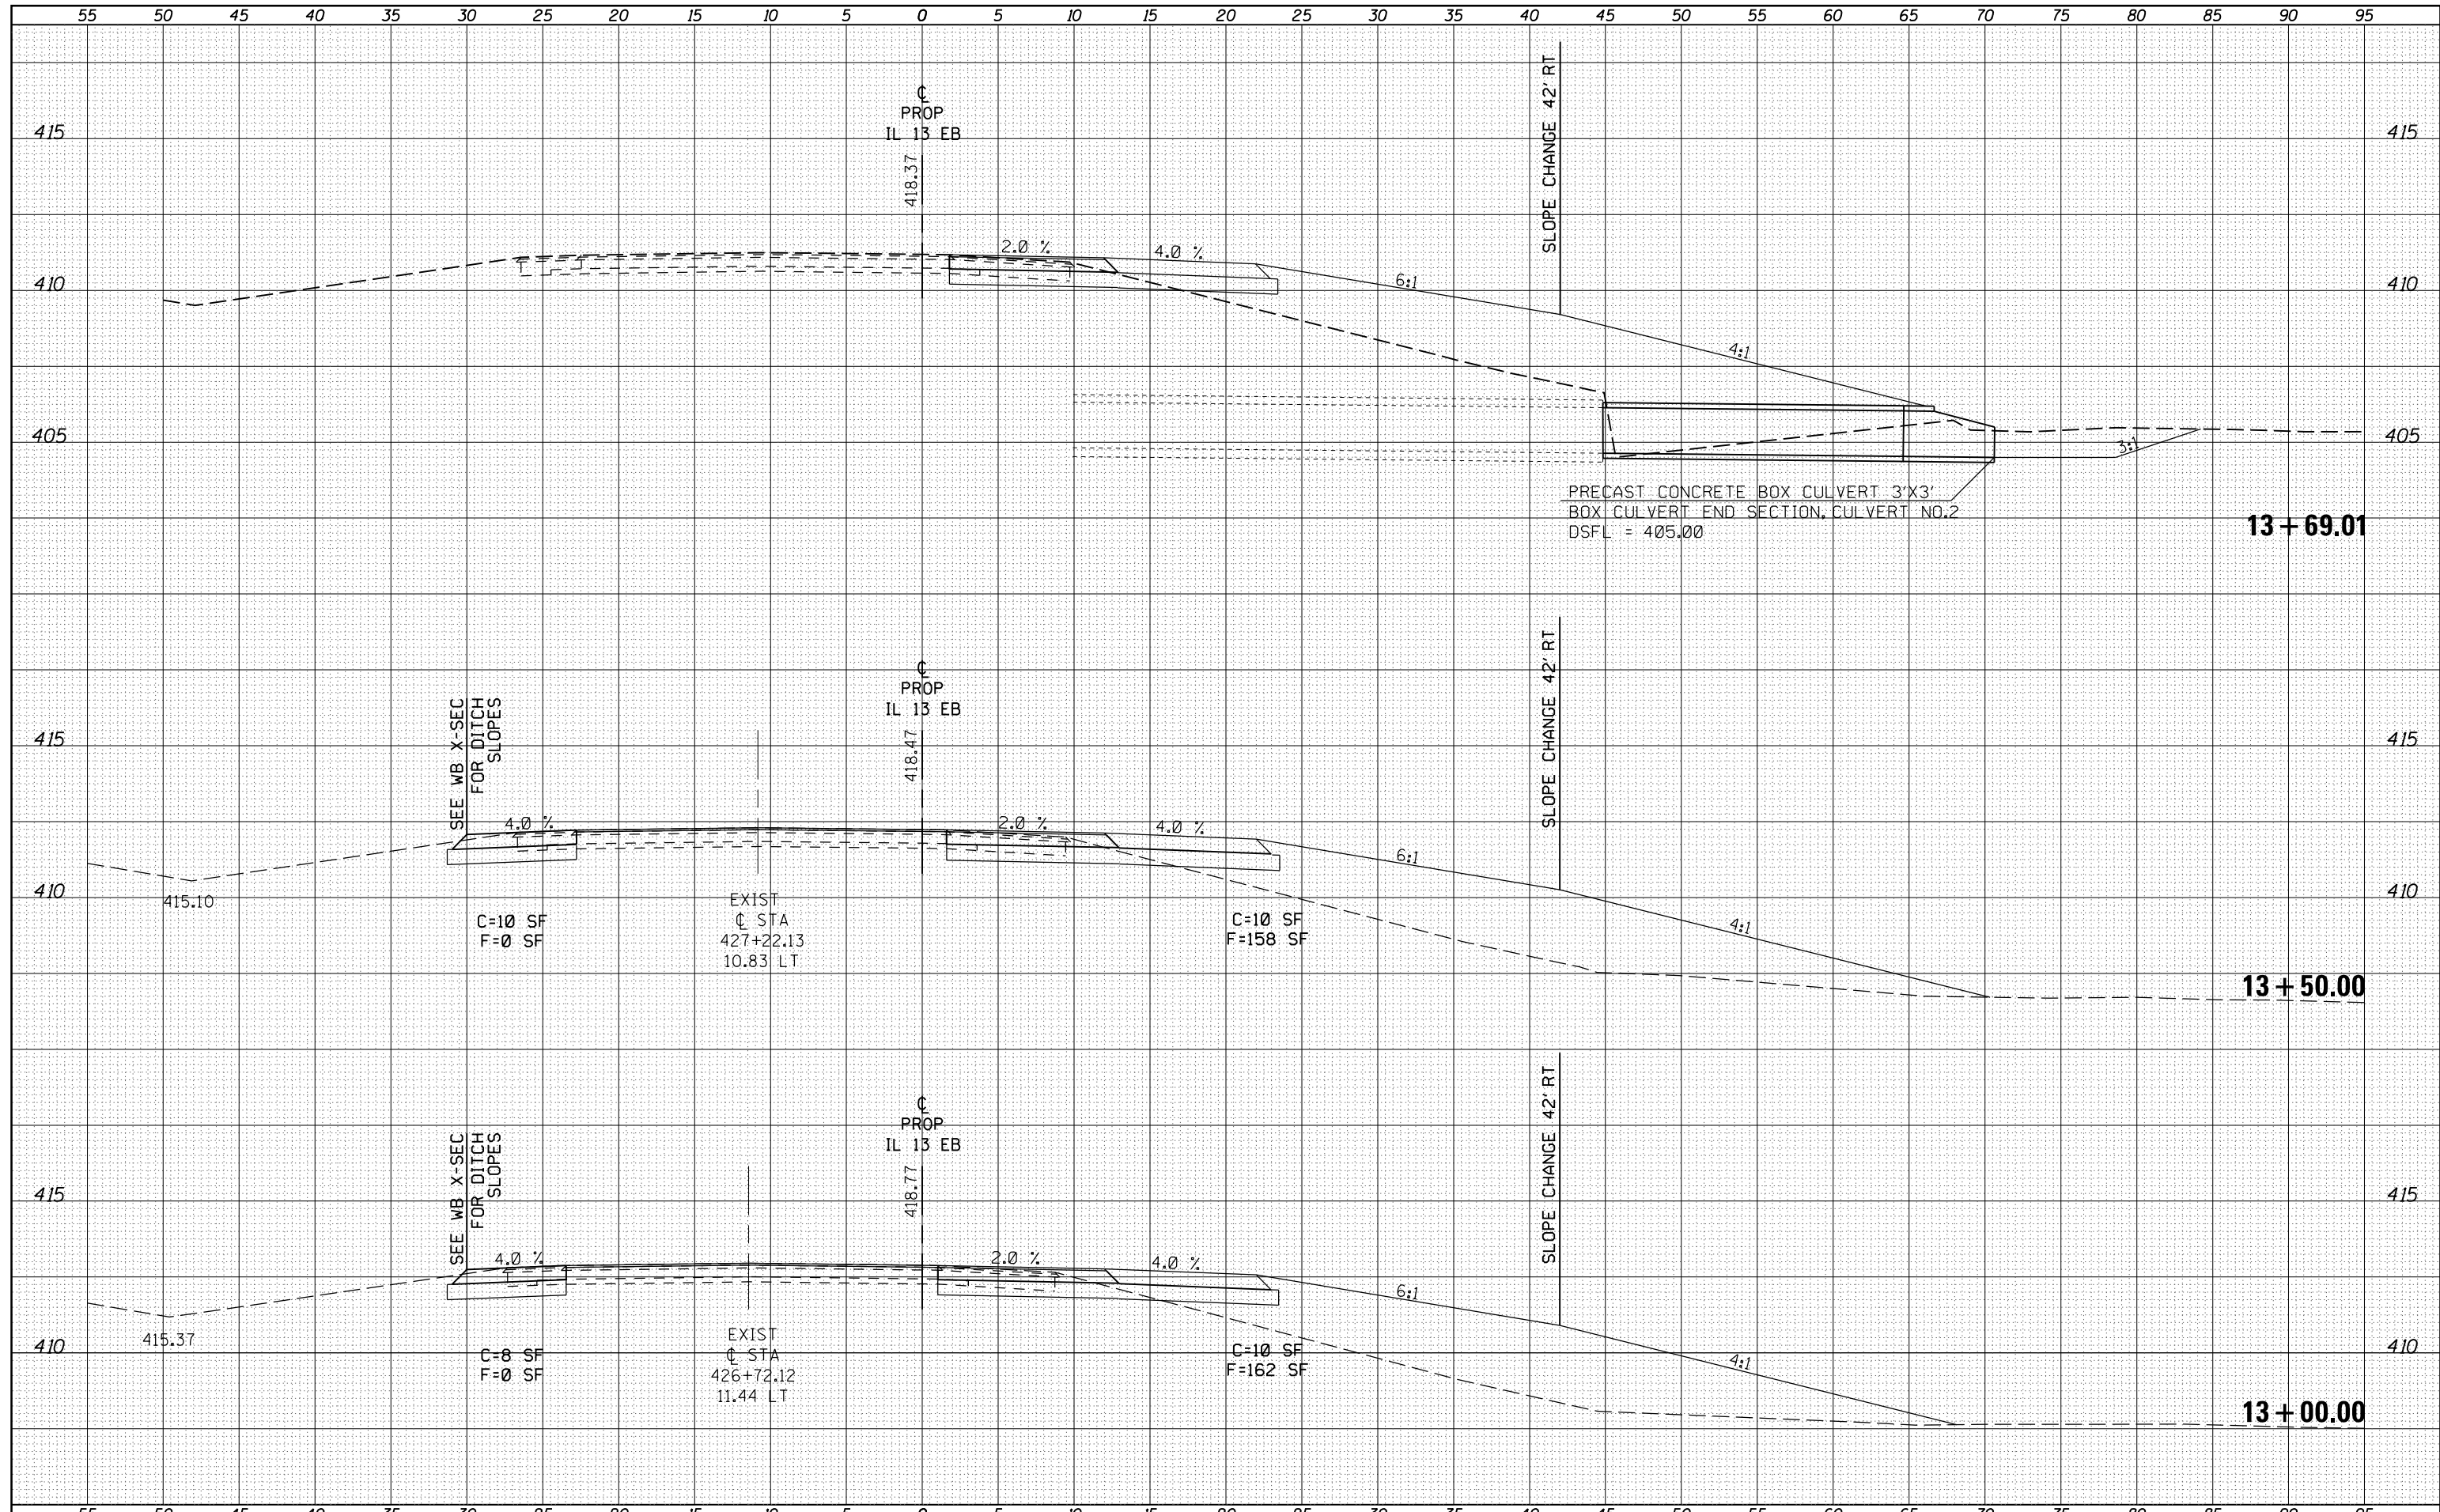

FILE NAME =	USER NAME = kelleykd	DESIGNED -	REVISD -	<b>STATE OF ILLINOIS</b> <b>DEPARTMENT OF TRANSPORTATION</b>	<b>CROSS SECTION SHEETS IL 13 EASTBOUND</b>	F.A.P. RTE.	SECTION	COUNTY	TOTAL SHEETS	SHEET NO.
es:\pw\work\pwidot\kelleykd\0205725\78216-sht-1	13xs.dgn	DRAWN -	REVISD -			331	(1-4)R-1,N-3,TS-3	Williamson	220	170
PLOT SCALE = 10.0000' / in.	CHECKED -	REVISD -	REVISD -			CONTRACT NO. 78216				
PLOT DATE = 12/16/2011	DATE -	REVISD -	REVISD -			ILLINOIS FED. AID PROJECT				
SCALE: SHEET OF SHEETS STA. 13+00.00 TO STA. 13+69.01										