


DATE	
BY	
SURVEYED	
PLOTTED	
TEMPLATE	
AREAS	
CHECKED	
FINAL	
SURVEY	
NOTE BOOK	
NO.	

DATE	
BY	
SURVEYED	
PLOTTED	
TEMPLATE	
AREAS	
CHECKED	
ORIGINAL	
SURVEY	
NOTE BOOK	
NO.	

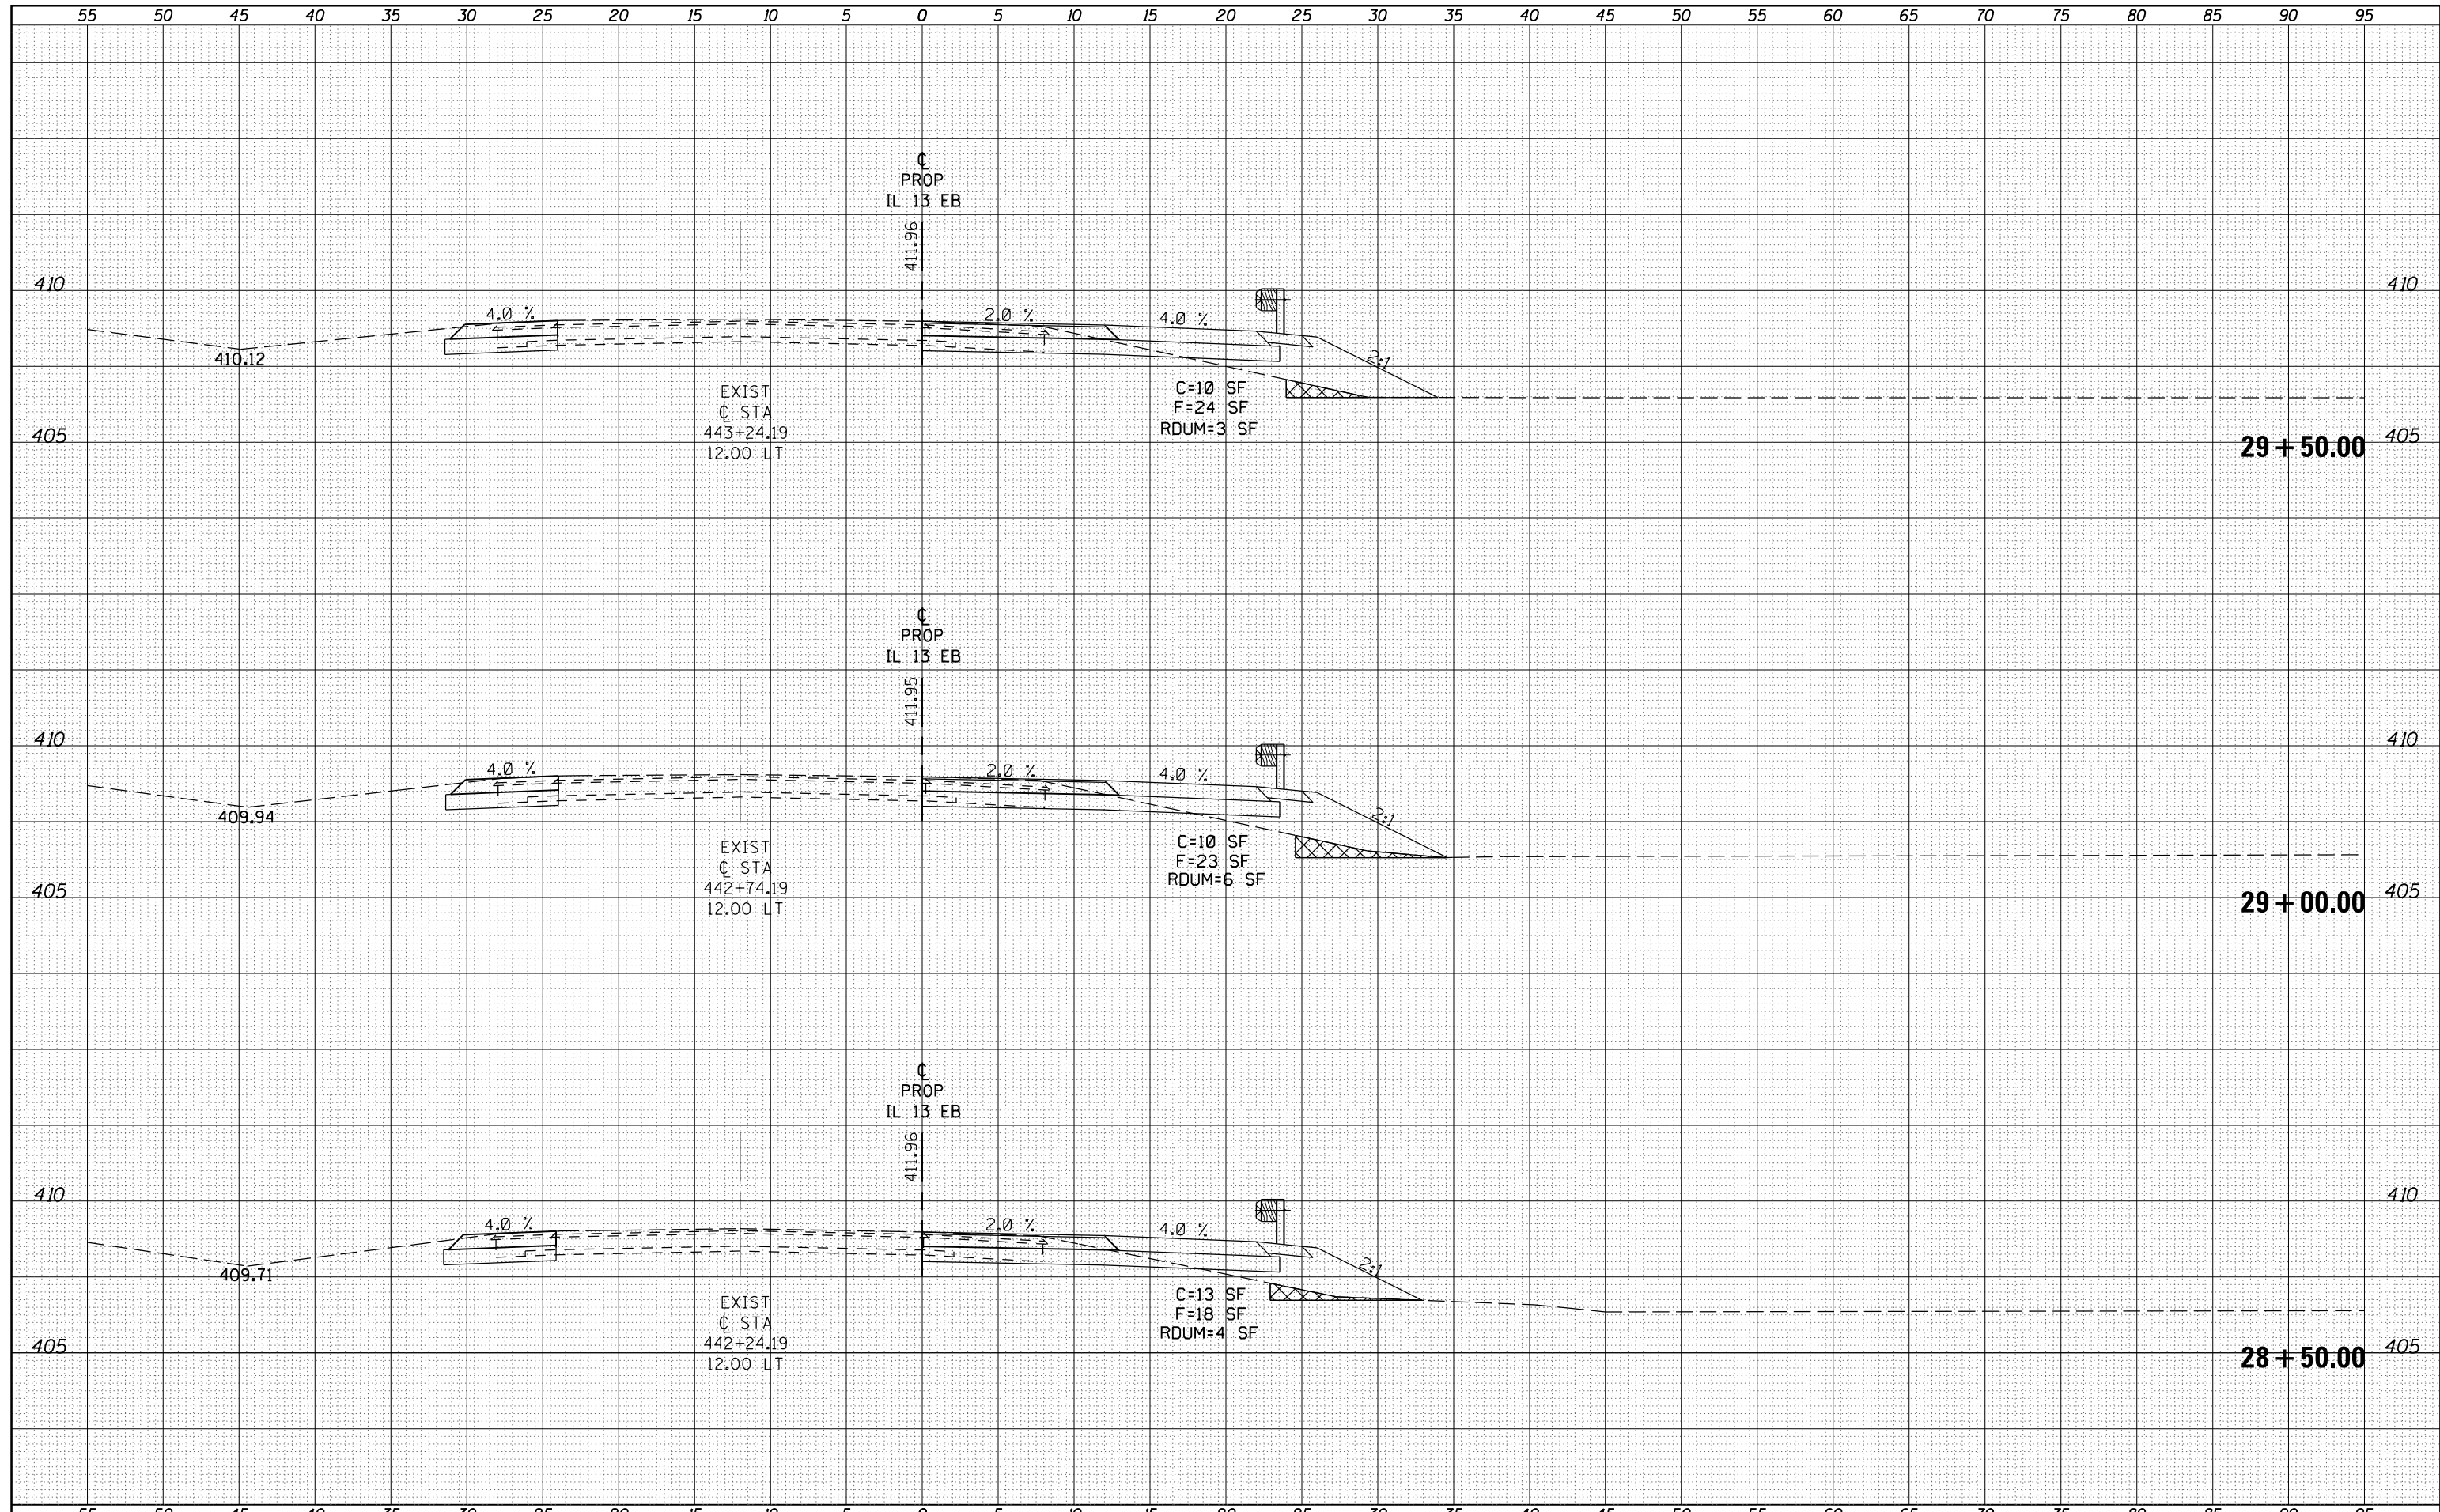

FILE NAME =	USER NAME = kellek	DESIGNED -	REVISD -	<p align="center"><b>STATE OF ILLINOIS</b> <b>DEPARTMENT OF TRANSPORTATION</b></p> <p align="center"><b>CROSS SECTION SHEETS IL 13 EASTBOUND</b></p> <p>SCALE:      SHEET      OF      SHEETS      STA. 28+50.00      TO      STA. 29+50.00</p>	F.A.P. RTE.	SECTION	COUNTY	TOTAL SHEETS	SHEET NO.
es:\pw_work\pwidot\kellek\d0205725\78216-sht-1	13xs.dgn	DRAWN -	REVISD -		331	(1-4)R-1,N-3,TS-3	Williamson	220	182
PLOT SCALE = 10.0000' / in.	CHECKED -	REVISD -	CONTRACT NO. 78216		ILLINOIS FED. AID PROJECT				
PLOT DATE = 12/16/2011	DATE -	REVISD -							