


DATE	
BY	
FINAL SURVEY	SURVEYED
NOTE BOOK	PLOTTED
NO.	TEMPLATE
	AREAS CHECKED
	AREAS CHECKED

DATE	
BY	
ORIGINAL SURVEY	SURVEYED
NOTE BOOK	PLOTTED
NO.	TEMPLATE
	AREAS CHECKED
	AREAS CHECKED

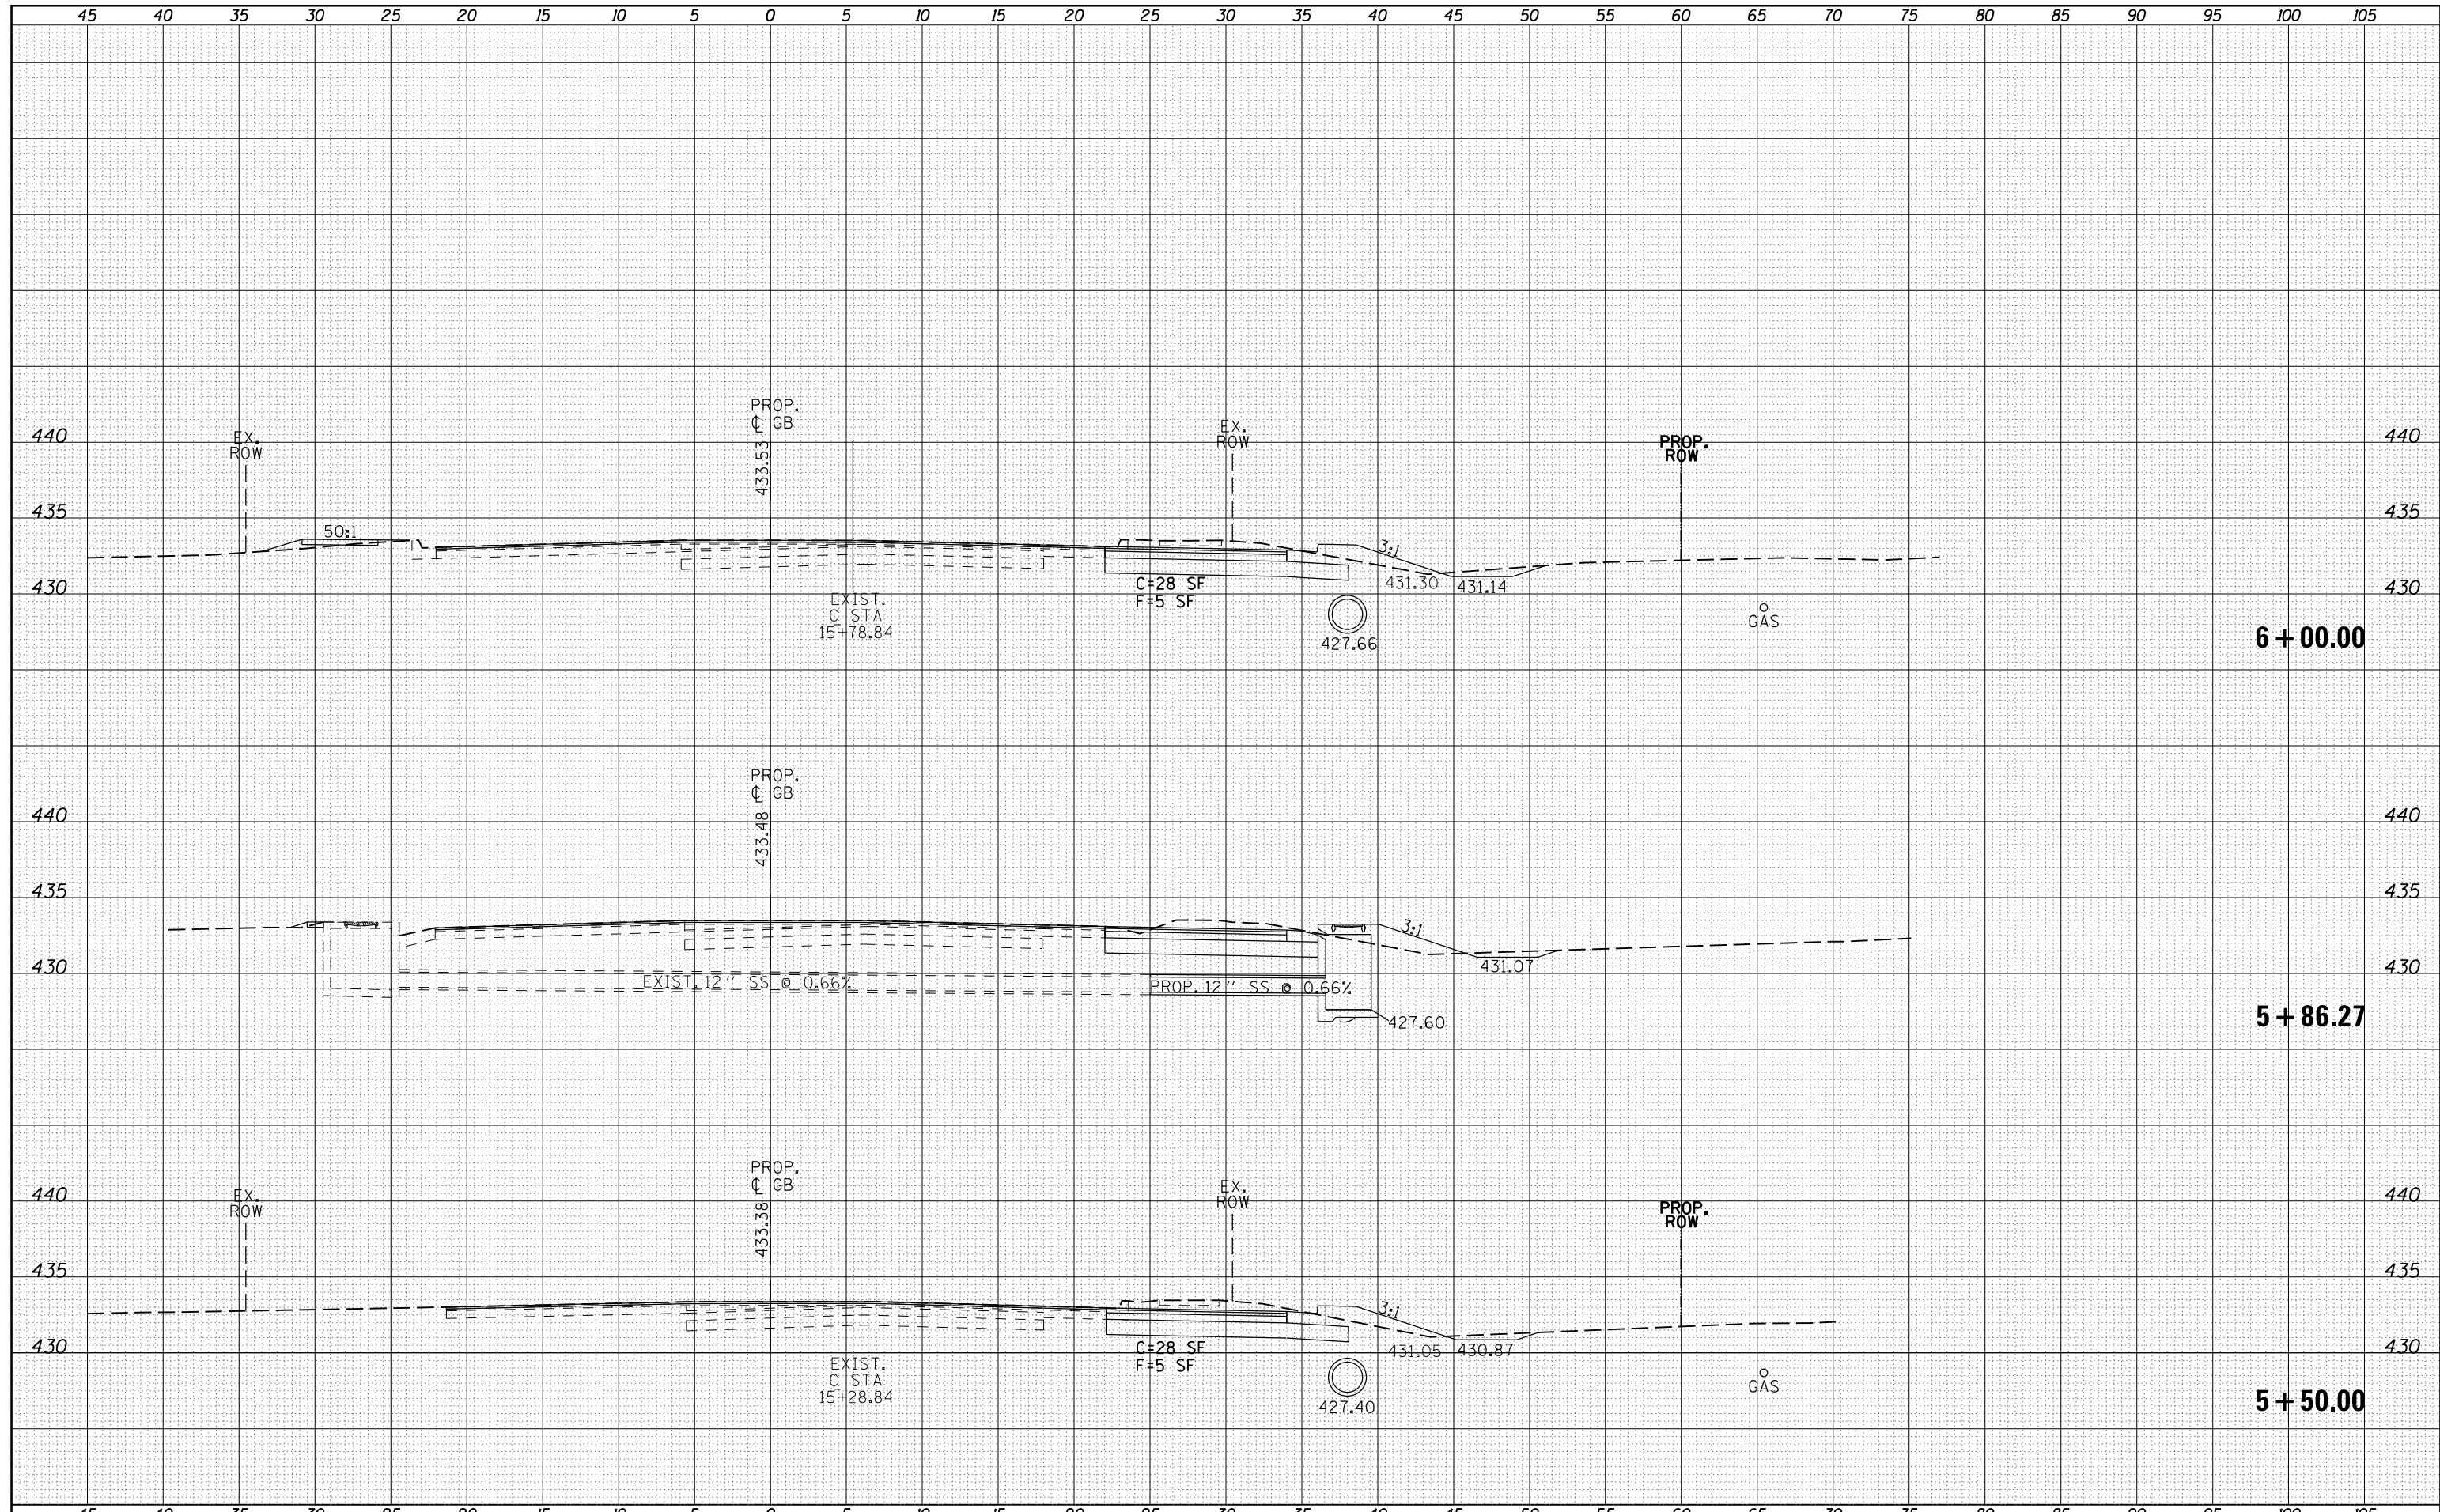

FILE NAME =	USER NAME = kellek	DESIGNED -	REVISED -	STATE OF ILLINOIS DEPARTMENT OF TRANSPORTATION	CROSS SECTION SHEETS GREENBRIAR RD.	F.A.P. RTE.	SECTION	COUNTY	TOTAL SHEETS	SHEET NO.	
es:\pw\work\p\dot\k\kellek\d\0205725\78216-sh-t-GR	GREENBR	DRAWN -	REVISED -			331	(1-4)R-1,N-3,T5-3	Williamson	220	191	
PLOT SCALE = 10.0000' / in.		CHECKED -	REVISED -			CONTRACT NO. 78216					
PLOT DATE = 12/16/2011		DATE -	REVISED -			SCALE:	SHEET OF SHEETS	STA. 5+50.00 TO STA. 6+00.00	ILLINOIS FED. AID PROJECT		