


DATE	
BY	
FINAL SURVEY	
SURVEYED	
PLOTTED	
TEMPLATE	
NOTE BOOK	
AREAS CHECKED	
NO.	

DATE	
BY	
ORIGINAL SURVEY	
SURVEYED	
PLOTTED	
TEMPLATE	
NOTE BOOK	
AREAS CHECKED	
NO.	

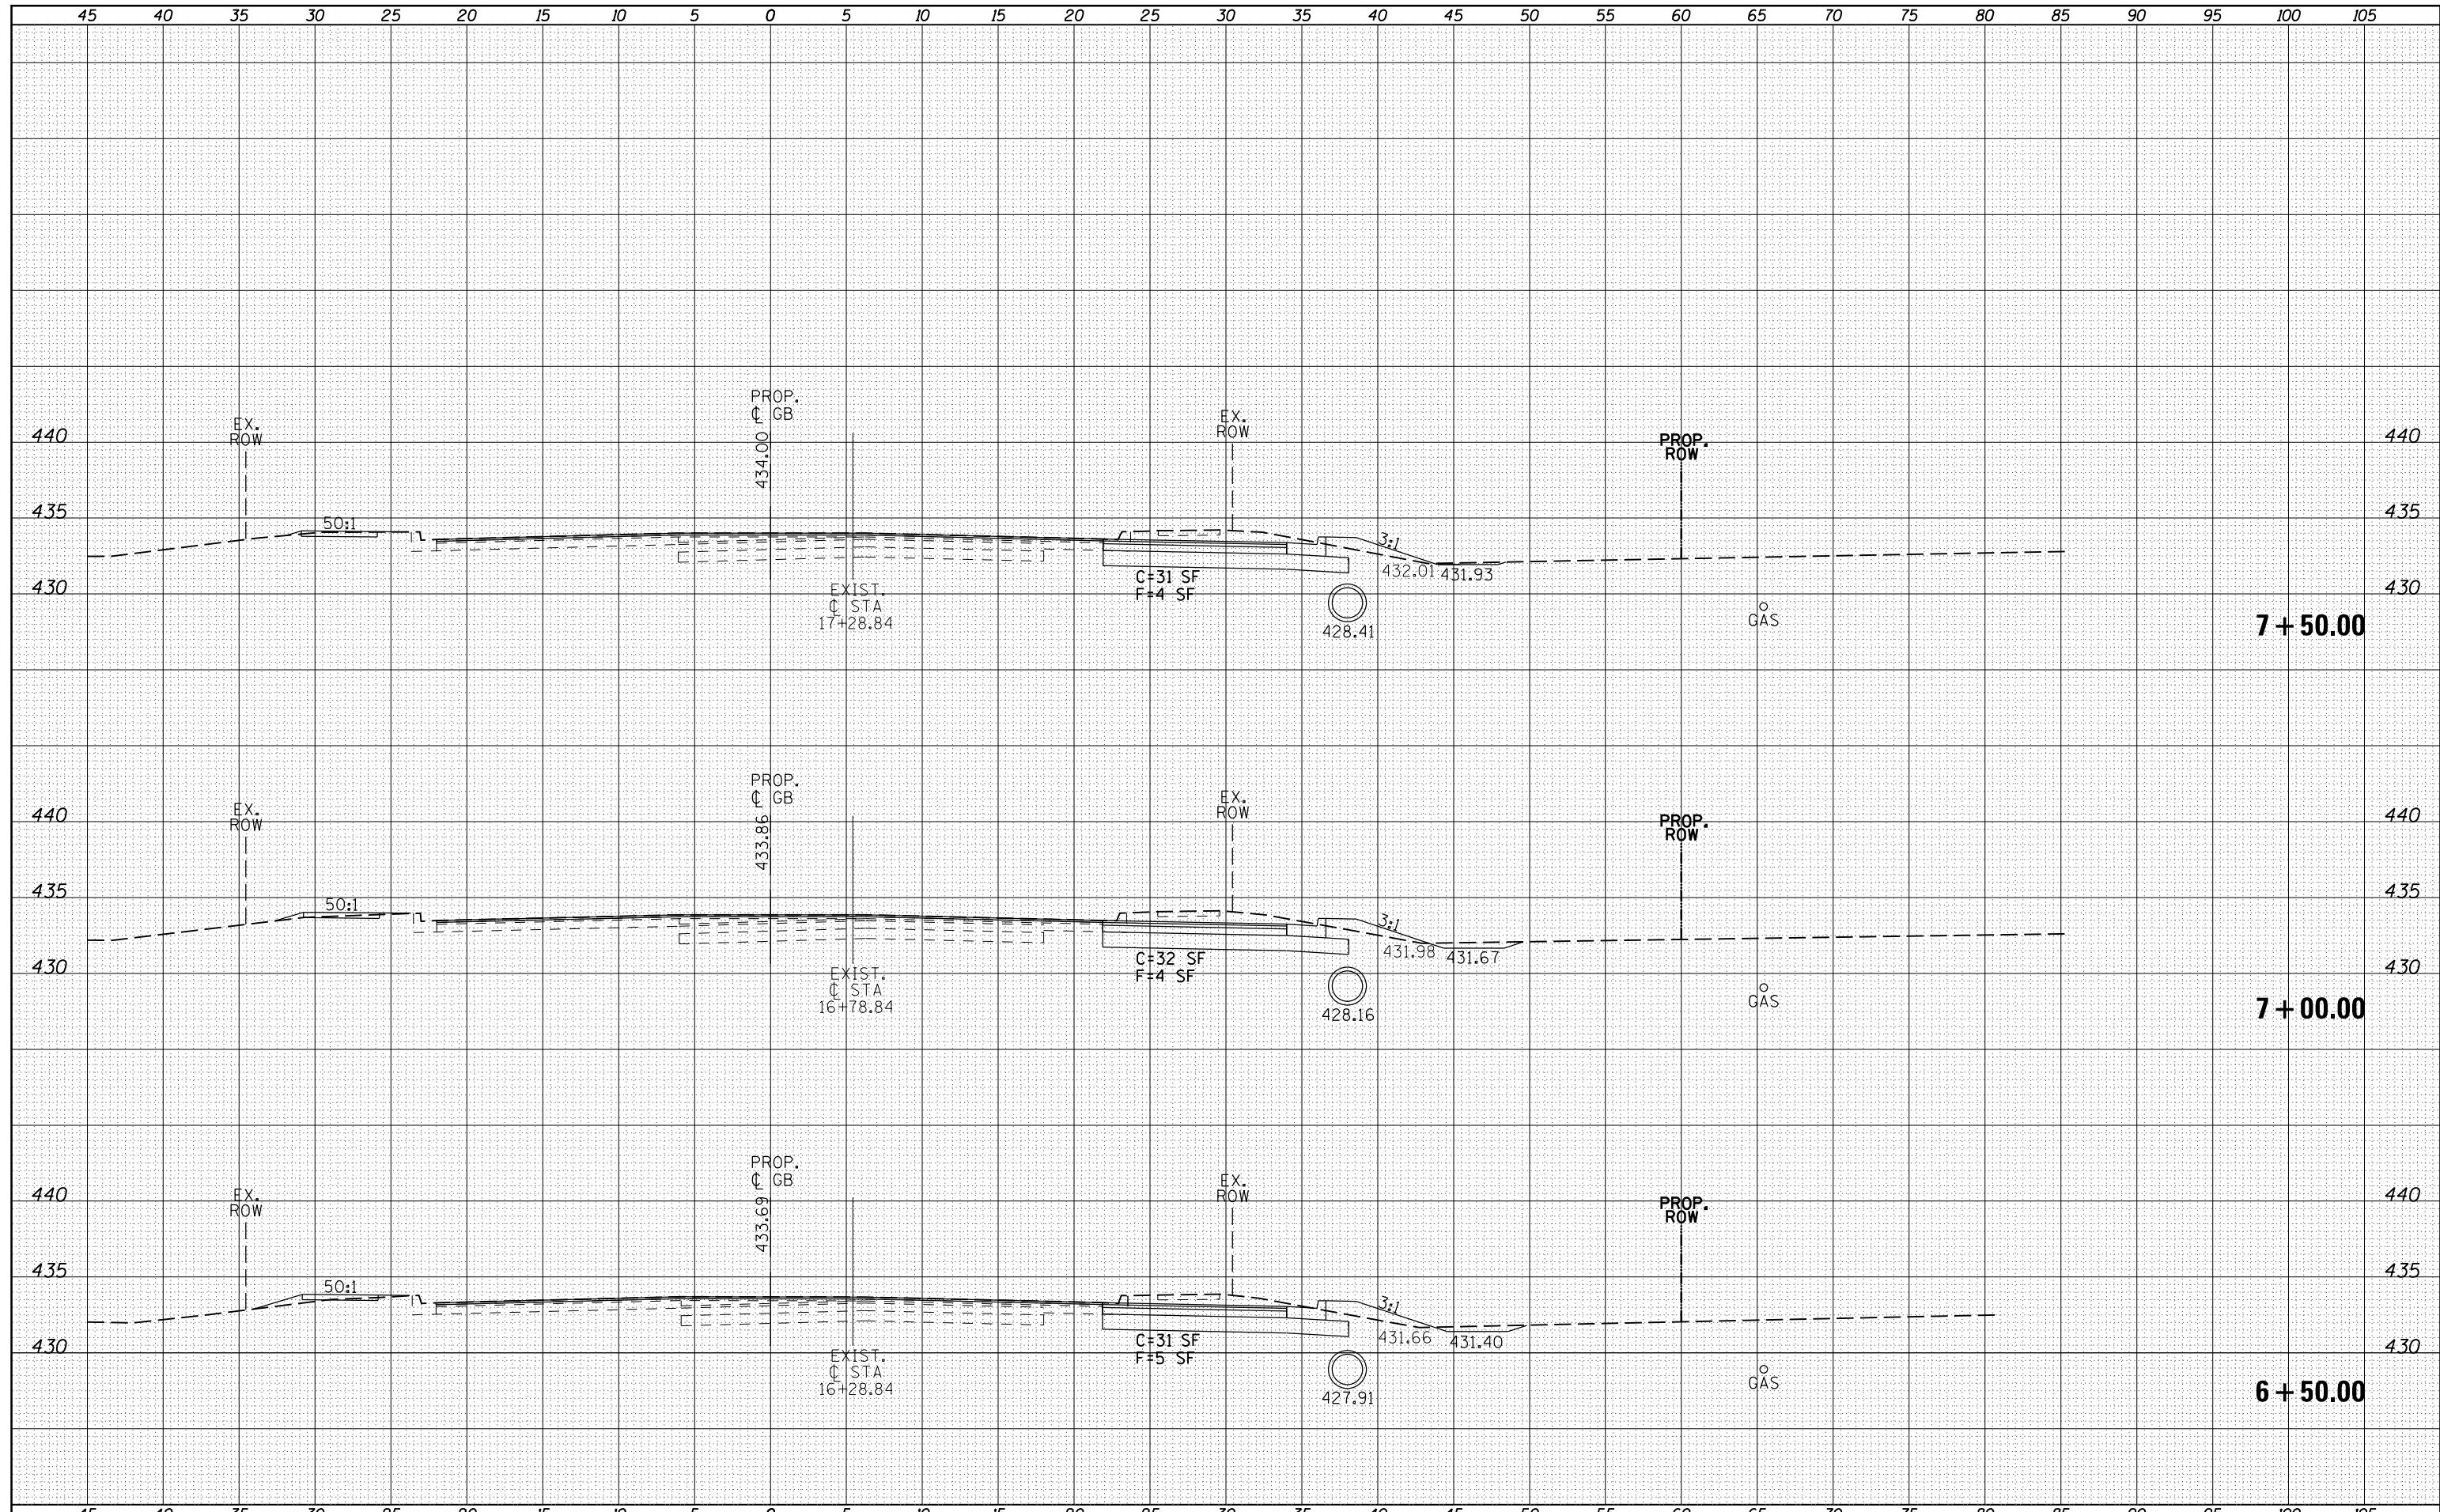

FILE NAME =	USER NAME = kellek	DESIGNED -	REVISED -	STATE OF ILLINOIS DEPARTMENT OF TRANSPORTATION	CROSS SECTION SHEETS GREENBRIAR RD.	F.A.P. RTE.	SECTION	COUNTY	TOTAL SHEETS	SHEET NO.
es:\pwork\pwork\kellek\d0205725\78216-sht-GR	REENBR.s.dgn	DRAWN -	REVISED -			331	(1-4R-1,N-3,TS-3	Williamson	220	192
PLOT SCALE = 10.0000' / in.	CHECKED -	REVISED -	REVISED -			CONTRACT NO. 78216		ILLINOIS FED. AID PROJECT		
PLOT DATE = 12/16/2011	DATE -	REVISED -	REVISED -			SCALE:	SHEET OF SHEETS	STA. 6+50.00 TO STA. 7+50.00		