


DATE	
BY	
FINAL SURVEY	SURVEYED
NOTE BOOK	PLOTTED
NO.	TEMPLATE
	AREAS CHECKED

DATE	
BY	
ORIGINAL SURVEY	SURVEYED
NOTE BOOK	PLOTTED
NO.	TEMPLATE
	AREAS CHECKED

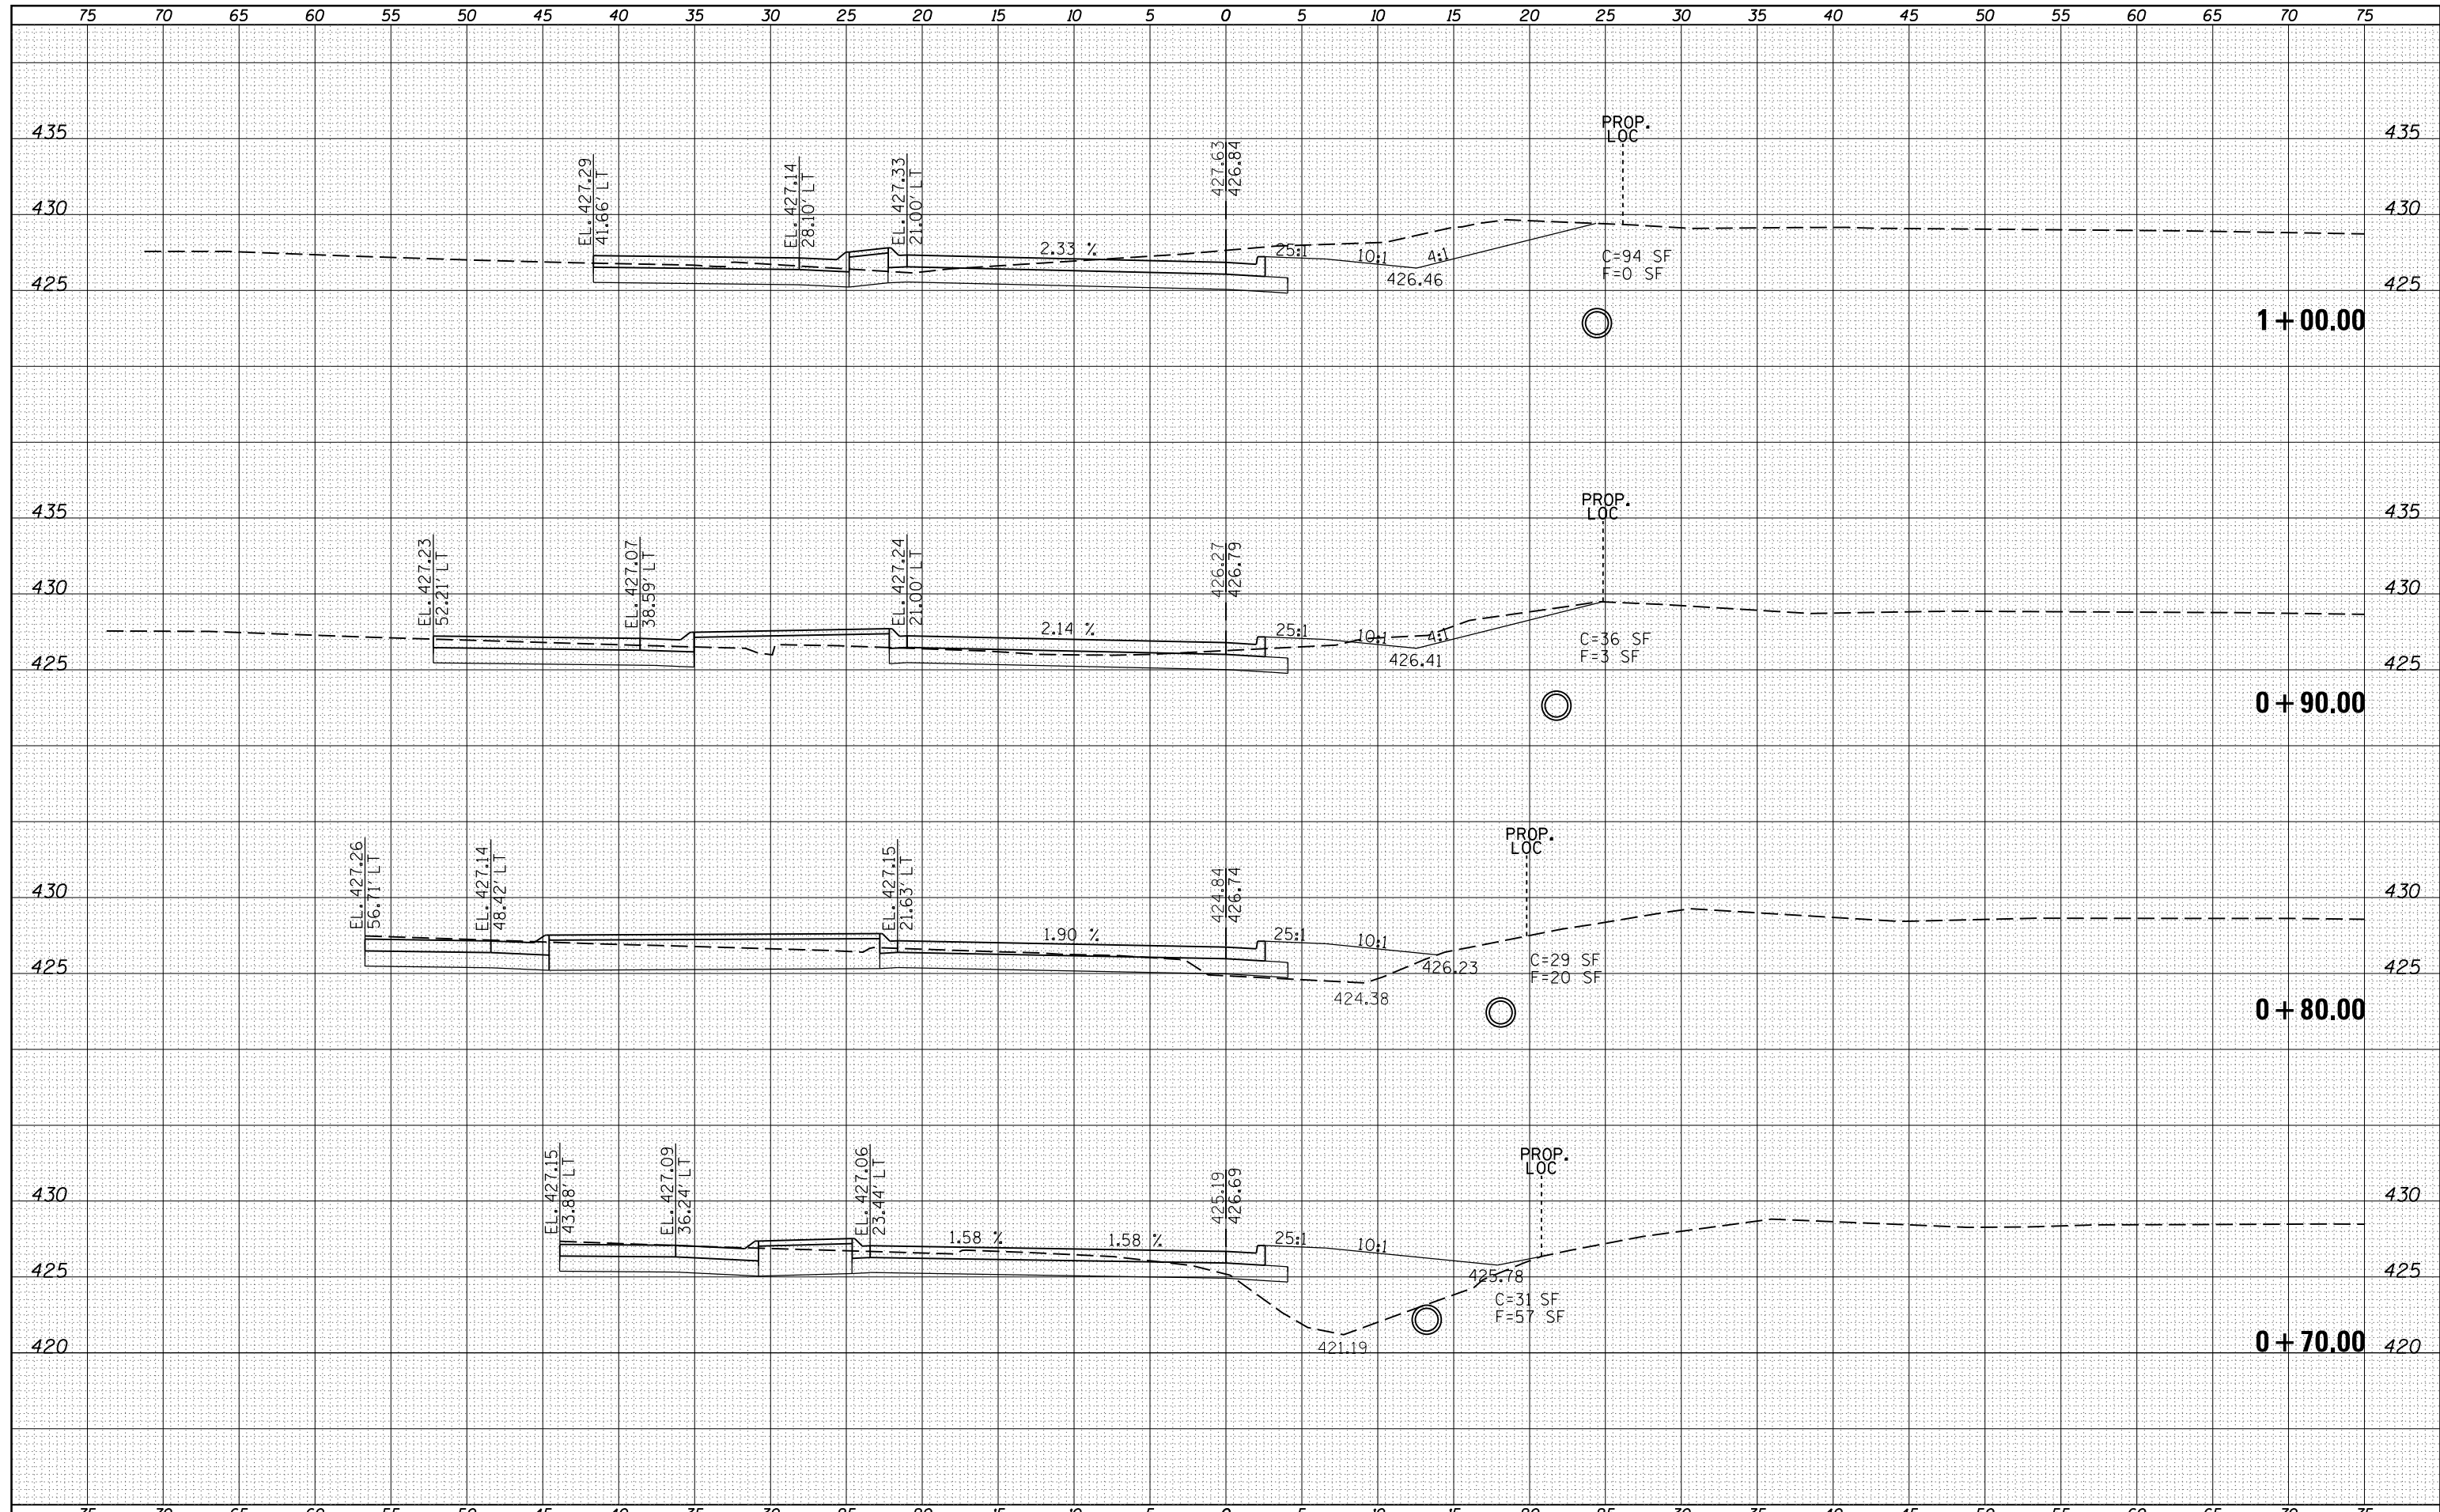

FILE NAME =	USER NAME = kelleykd	DESIGNED -	REVISD -	STATE OF ILLINOIS DEPARTMENT OF TRANSPORTATION	CROSS SECTION SHEETS (NE QUAD) GBNEQUAD ALIGNMENT			F.A.P. RTE.	SECTION	COUNTY	TOTAL SHEETS	SHEET NO.
es:\pw\work\pwidth\kelleykd\ad0205725\78216-sht-0	QUADSxs.dgn	DRAWN -	REVISD -					331	(1-4)R-1,N-3,TS-3	Williamson	220	203
PLOT SCALE = 10.0000' / in.	CHECKED -	REVISD -	REVISD -					CONTRACT NO. 78216				
PLOT DATE = 12/16/2011	DATE -	REVISD -	REVISD -					ILLINOIS FED. AID PROJECT				
					SCALE:	SHEET	OF	SHEETS	STA. +70.00	TO STA. 1+00.00		