


DATE	
BY	
FINAL SURVEY	SURVEYED
NOTE BOOK	PLOTTED
NO.	TEMPLATE
	AREAS
	CHECKED

DATE	
BY	
ORIGINAL SURVEY	SURVEYED
NOTE BOOK	PLOTTED
NO.	TEMPLATE
	AREAS
	CHECKED

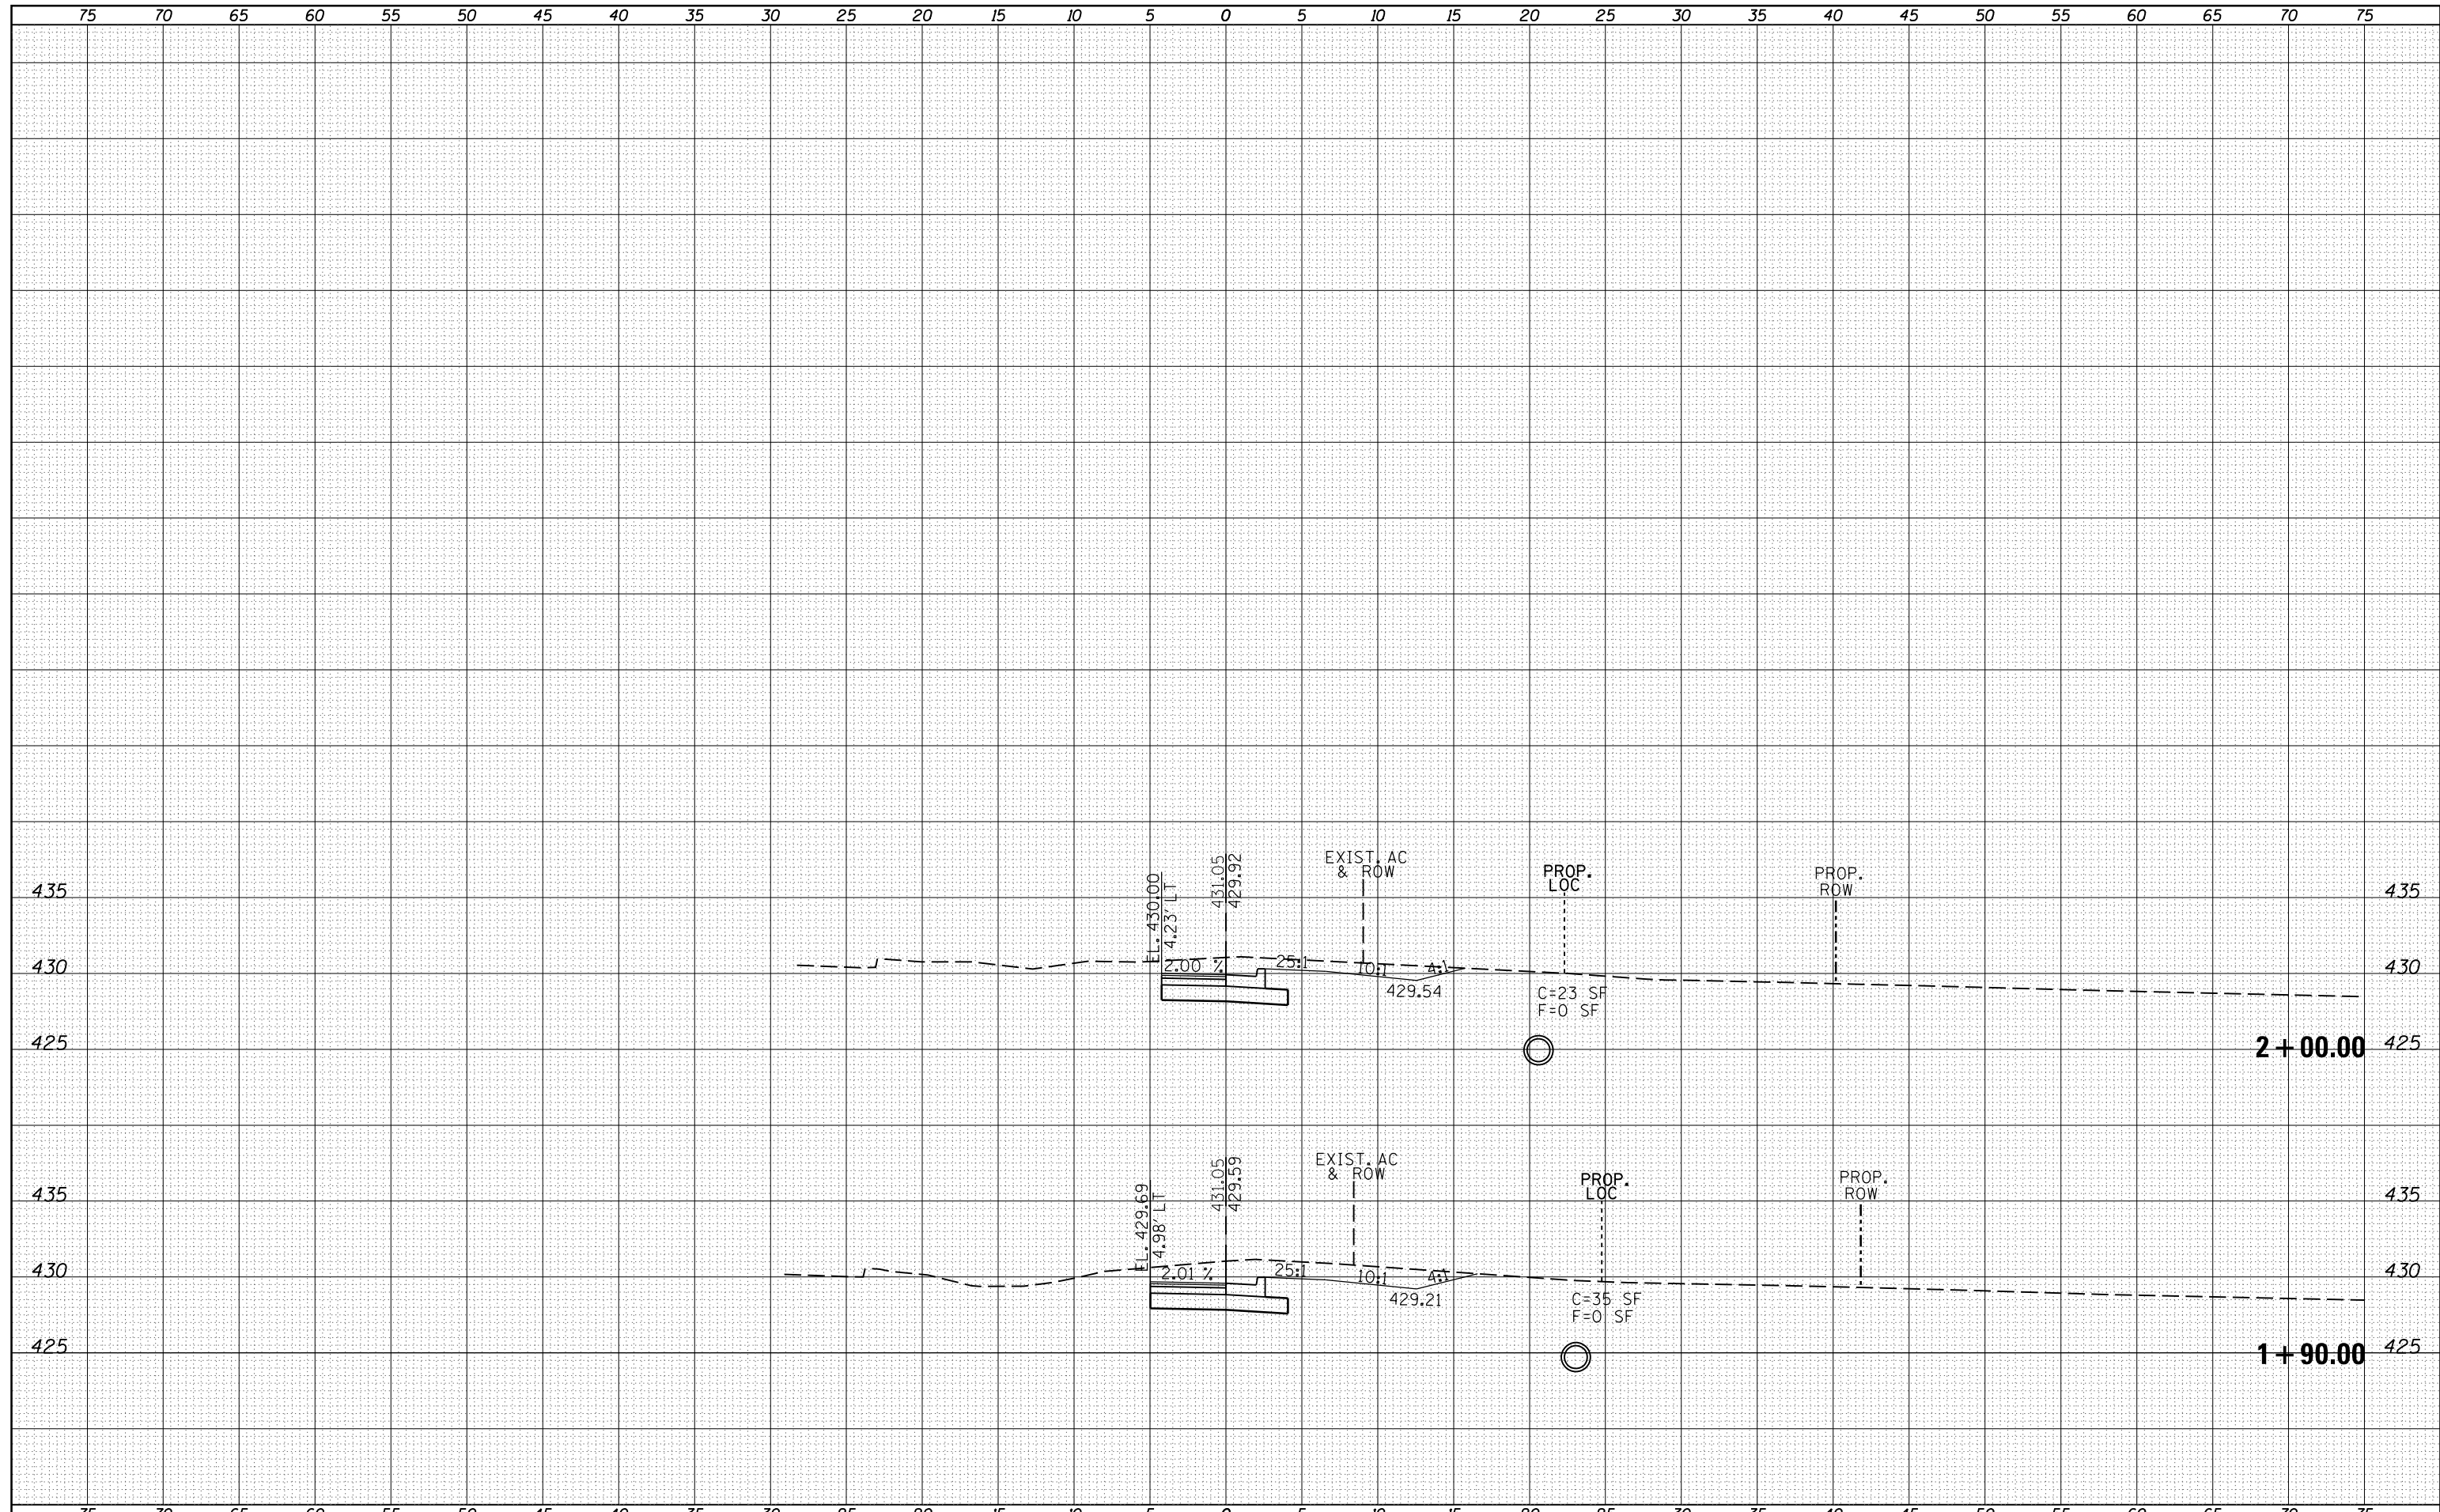

FILE NAME =	USER NAME = kellek	DESIGNED -	REVISD -	STATE OF ILLINOIS DEPARTMENT OF TRANSPORTATION	CROSS SECTION SHEETS (NE QUAD) GBNEQUAD ALIGNMENT			F.A.P. RTE.	SECTION	COUNTY	TOTAL SHEETS	SHEET NO.
es:\pw\work\p\dot\kellek\d\0205725\78216-sht-0	QUADS\ss.dgn	DRAWN -	REVISD -					331	(1-4R-1,N-3,T5-3	Williamson	220	206
	PLOT SCALE = 10.0000' / in.	CHECKED -	REVISD -		CONTRACT NO. 78216							
	PLOT DATE = 12/16/2011	DATE -	REVISD -		ILLINOIS FED. AID PROJECT							
				SCALE:	SHEET	OF	SHEETS	STA. 1+90.00	TO	STA. 2+00.00		