


DATE	
BY	
SURVEYED	
PLOTTED	
TEMPLATE	
AREAS	
CHECKED	
FINAL SURVEY	
NOTE BOOK	
NO.	

DATE	
BY	
SURVEYED	
PLOTTED	
TEMPLATE	
AREAS	
CHECKED	
ORIGINAL SURVEY	
NOTE BOOK	
NO.	

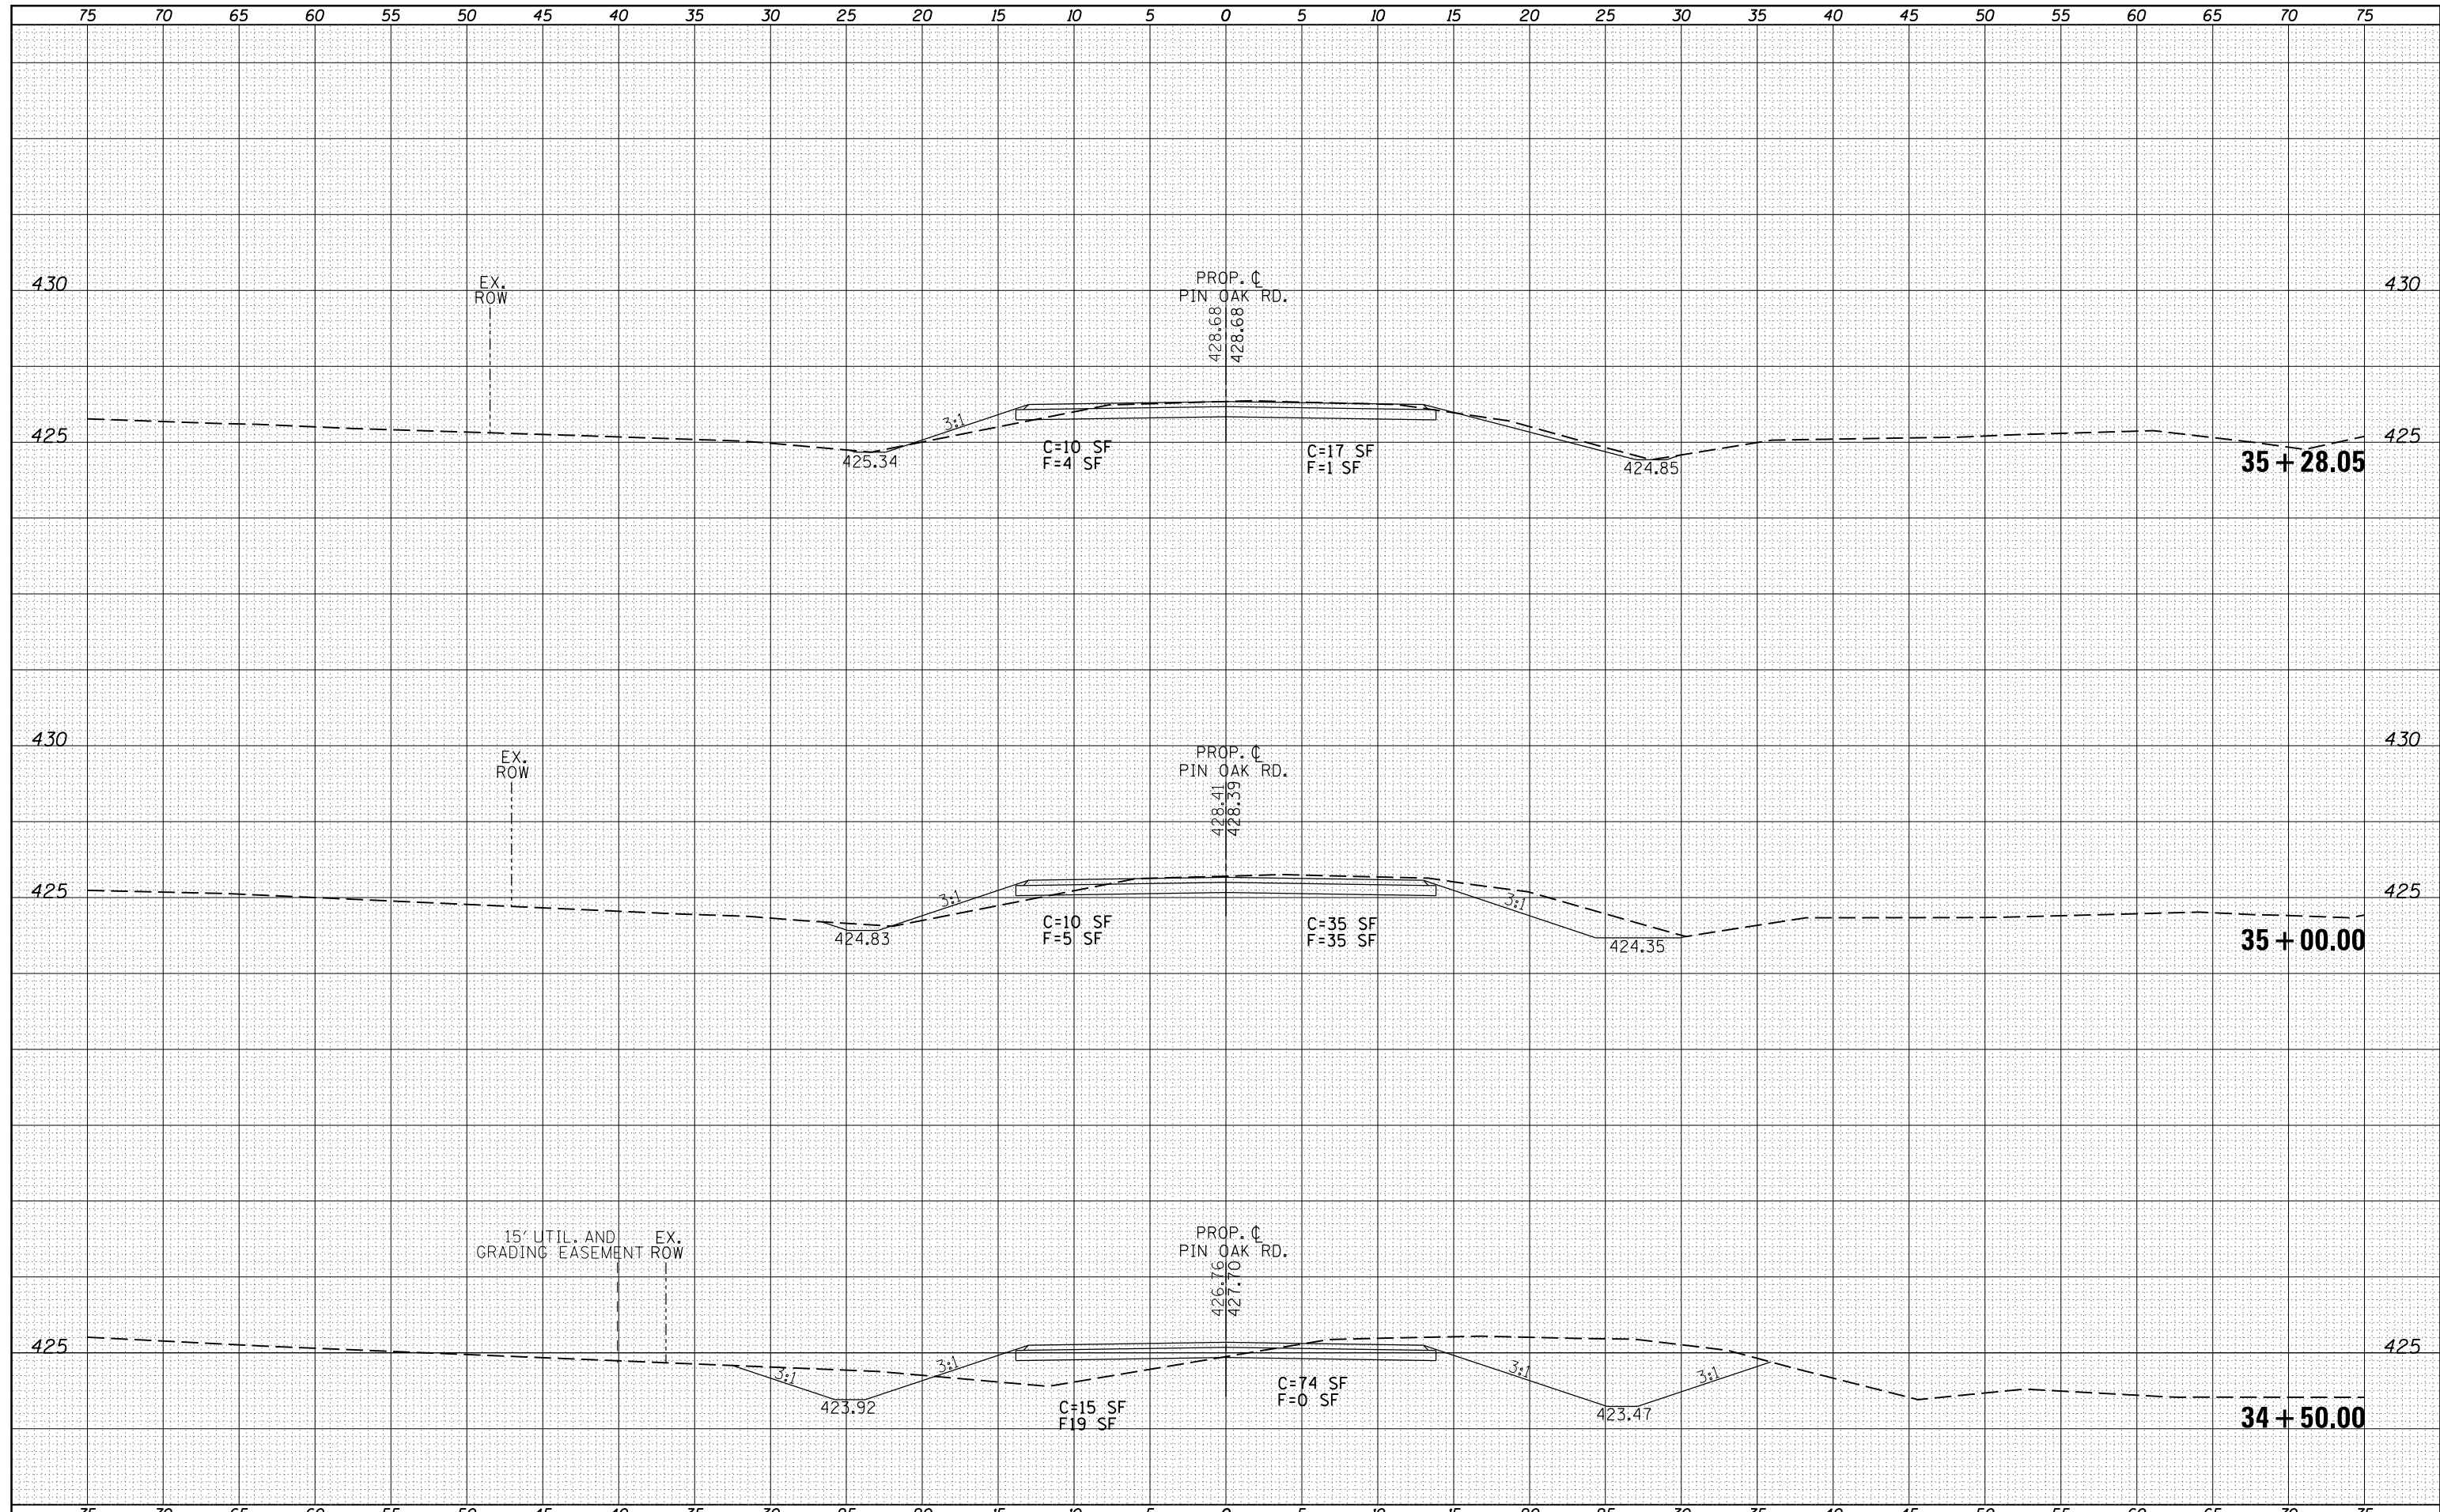

FILE NAME =	USER NAME = kellek	DESIGNED -	REVISED -	<b>STATE OF ILLINOIS</b> <b>DEPARTMENT OF TRANSPORTATION</b>	<b>CROSS SECTION SHEETS PIN OAK RD.</b>	F.A.P. RTE.	SECTION	COUNTY	TOTAL SHEETS	SHEET NO.	
c:\pw\work\pwidth\kellek\d0205725\78216-sh-t-GR	GREENBR.s.dgn	DRAWN -	REVISED -			331	(1-4)R-1,N-3,TS-3	Williamson	220	219	
PLOT SCALE = 10.0000' / in.		CHECKED -	REVISED -			CONTRACT NO. 78216		ILLINOIS FED. AID PROJECT			
PLOT DATE = 12/16/2011		DATE -	REVISED -			SCALE:	SHEET OF SHEETS	STA. 34+50.00 TO STA. 35+28.05			