


85539

DATE	
BY	
FINAL SURVEY	
PLOTTED	
NOTE BOOK	
AREAS CHECKED	

DATE	
BY	
ORIGINAL SURVEY	
PLOTTED	
NOTE BOOK	
AREAS CHECKED	

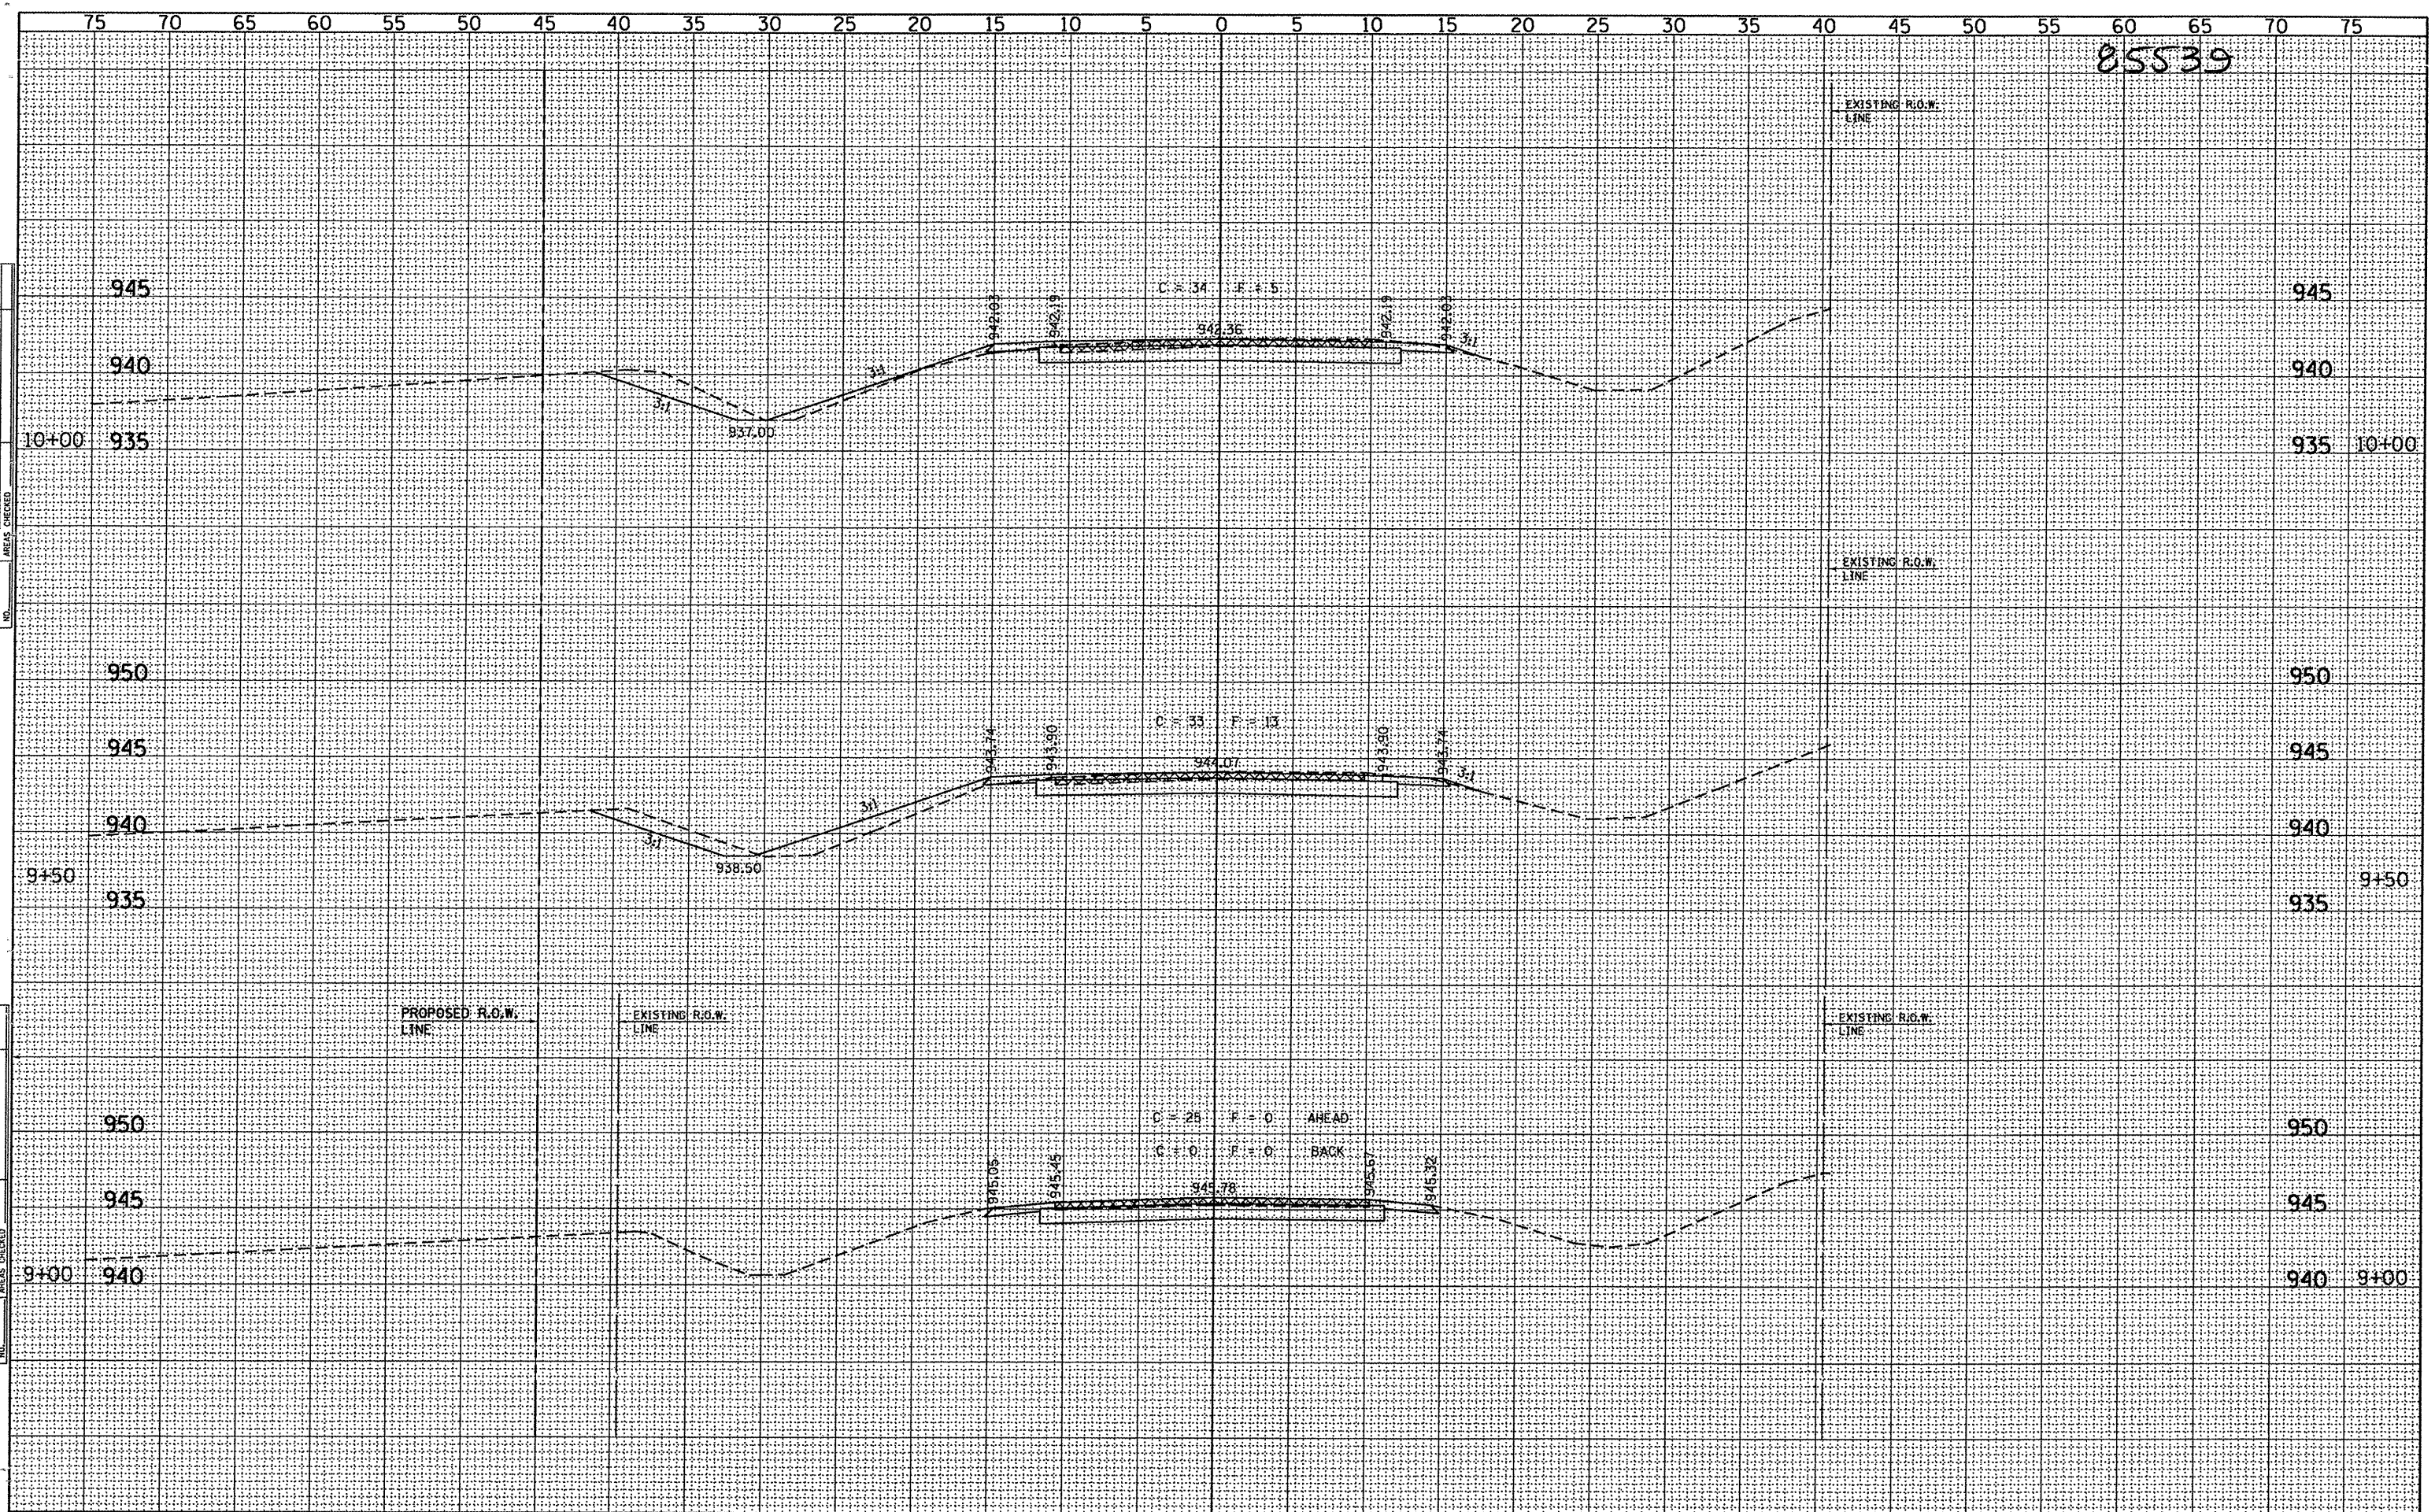

FILE NAME	= 46860A.XSSHEETS.DGN
USER NAME	= S.A.P.
PLOT SCALE	= 5
PLOT DATE	= 08/27/08

DESIGNED	- G.J.C.	REVISED	-
DRAWN	- S.A.P.	REVISED	-
CHECKED	- R.J.C.	REVISED	-
DATE	- 11/05/10	REVISED	-

4440 ASH GROVE
 SPRINGFIELD, IL. 62711
 (217) 793-8600
 www.fehr-graham.com

FEHR-GRAHAM & ASSOCIATES, LLC
 ENGINEERING AND SCIENCE CONSULTANTS
 FREEPORT, IL. ROCKFORD, IL. ROCHELLE, IL. MONROE, WI. SPRINGFIELD, IL.

ROADWAY CROSS SECTIONS - SCOUT CAMP ROAD
 SHEET NO. 1 OF 21 SHEETS STA. 9+00.00 TO STA. 10+00.00

C.H.	SECTION	COUNTY	TOTAL SHEETS	SHEET NO.
9	06-00127-00-BR	JO DAVIESS	55	32
SCOUT CAMP ROAD			CONTRACT NO. 85539	
ILLINOIS				