


85539

DATE	
BY	
FINAL SURVEY	
NOTE BOOK NO.	
AREAS CHECKED	

DATE	
BY	
ORIGINAL SURVEY	
NOTE BOOK NO.	
AREAS CHECKED	

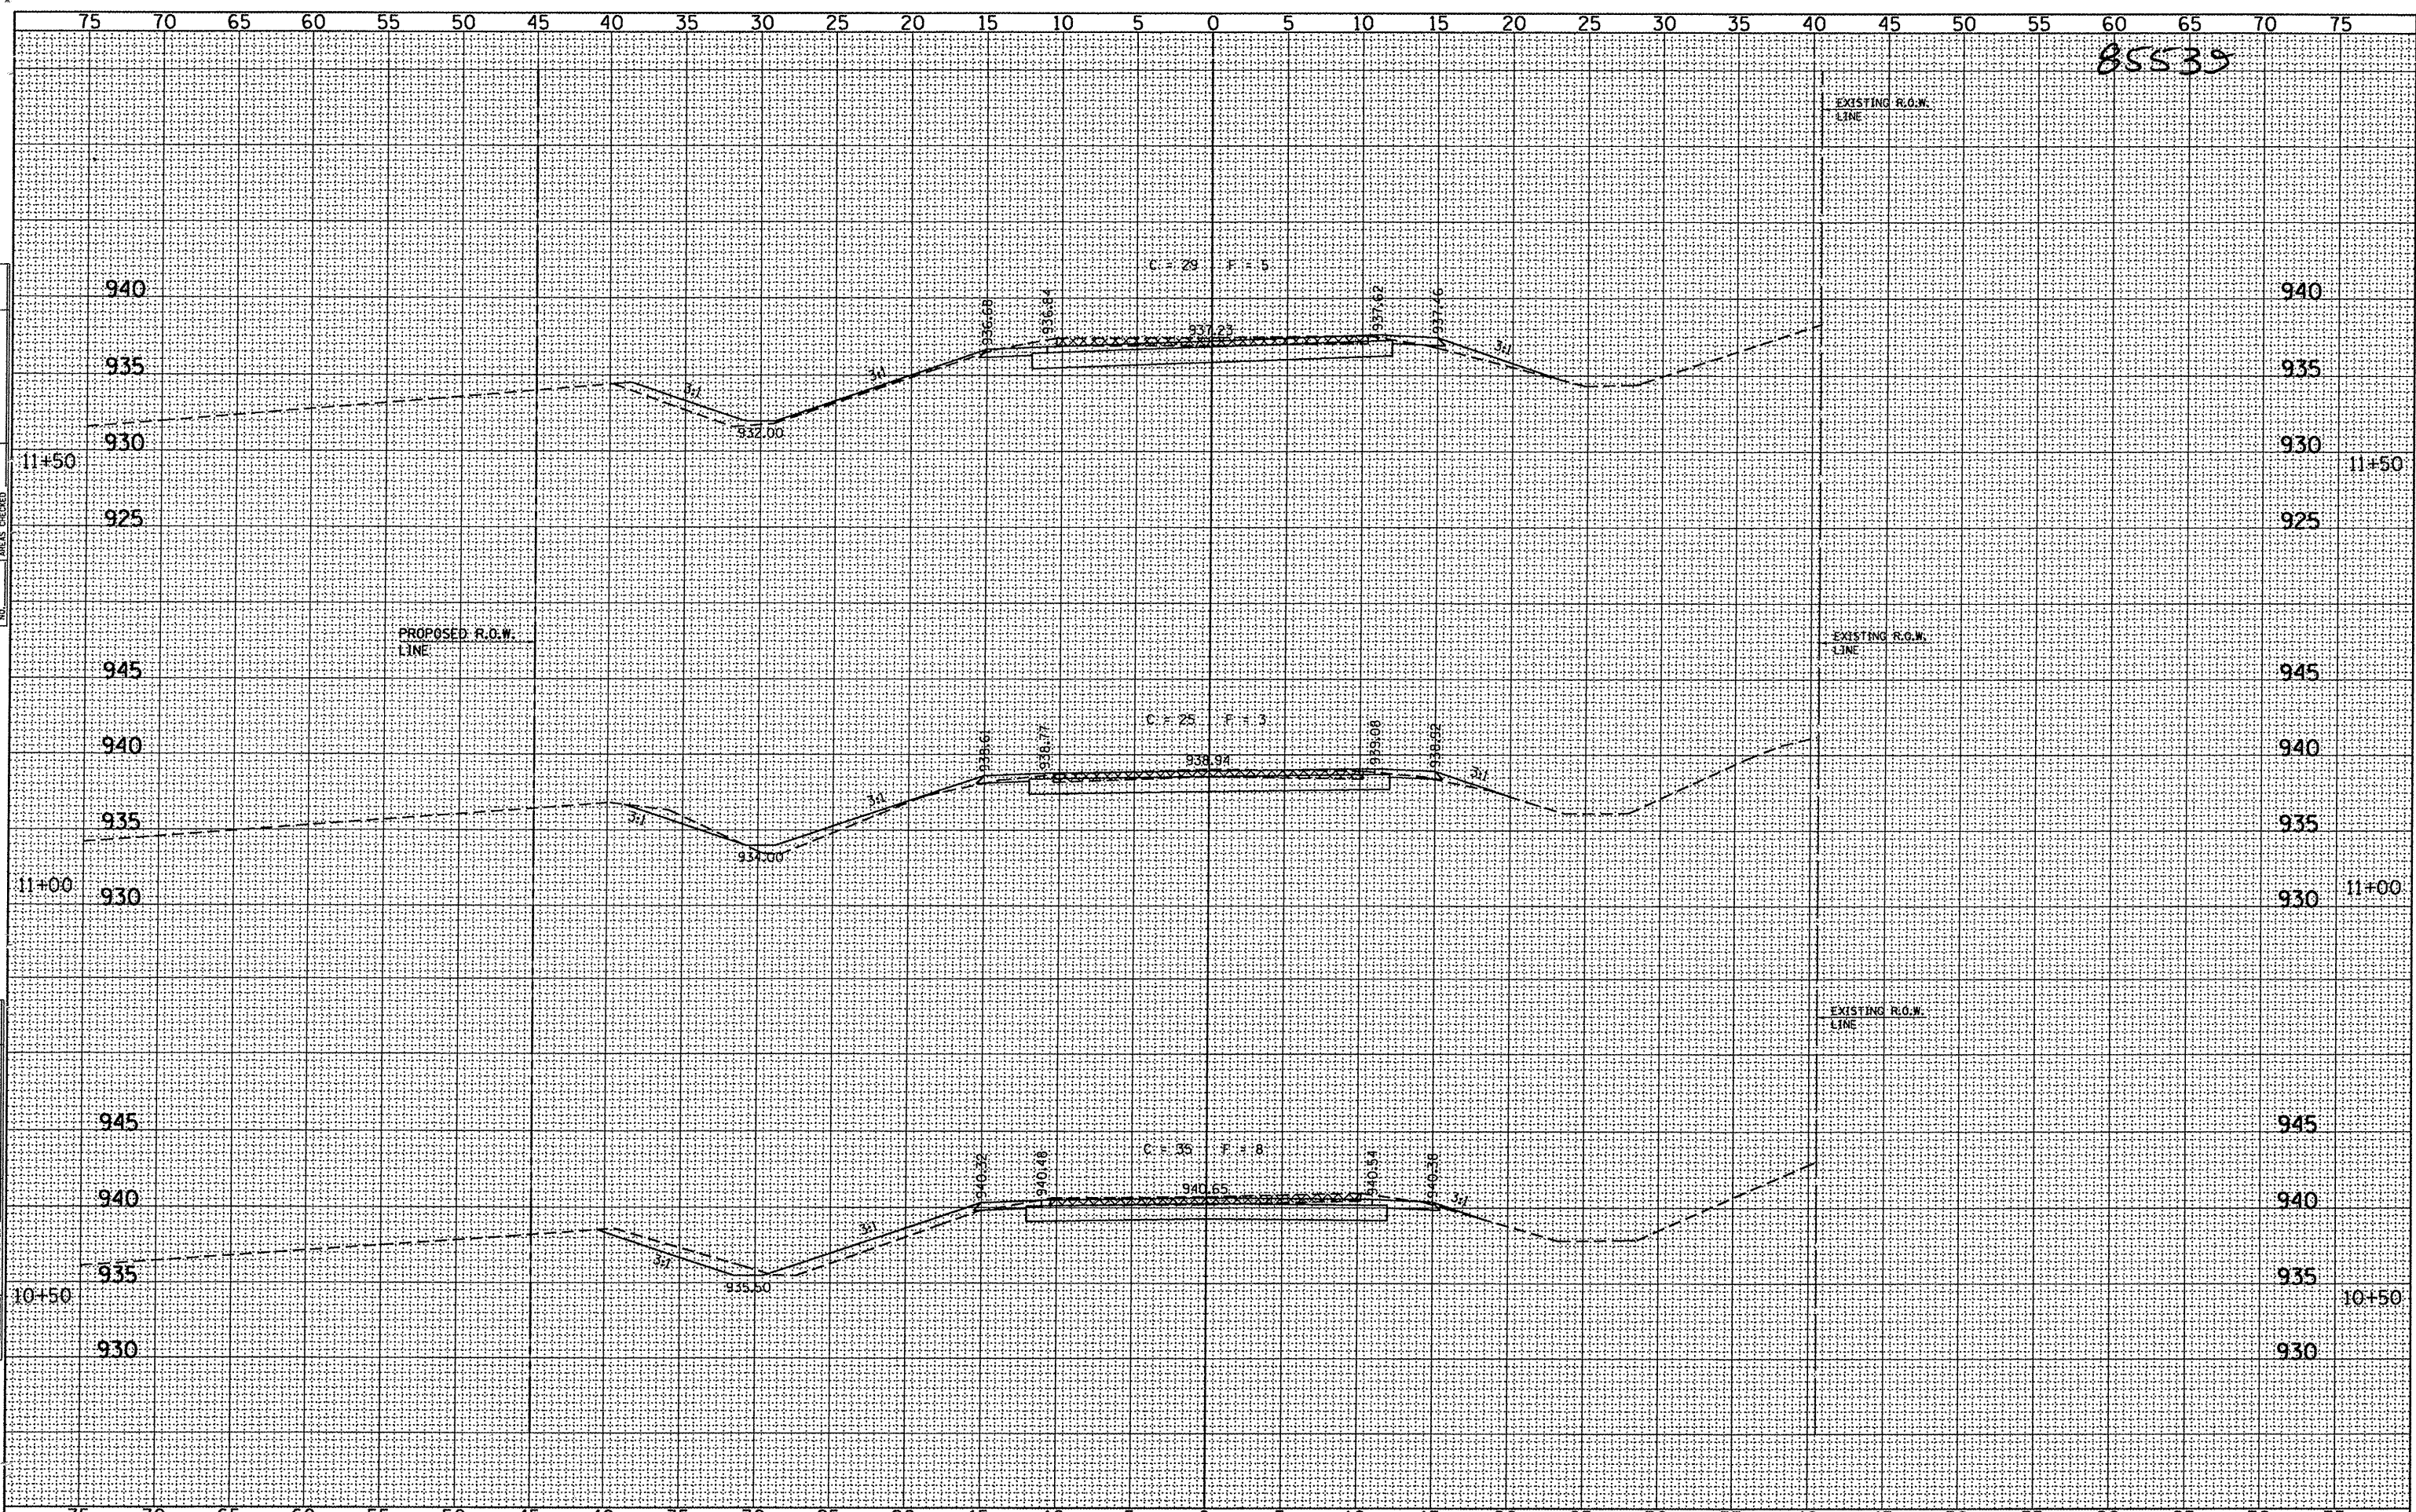

FILE NAME = 46860NA_XSSHEETS.DGN	DESIGNED - G.J.C.	REVISED -	4440 ASH GROVE SPRINGFIELD, IL. 62711 (217) 793-8600 www.fehr-graham.com	FEHR-GRAHAM & ASSOCIATES, LLC ENGINEERING AND SCIENCE CONSULTANTS FREEPORT, IL ROCKFORD, IL ROCHELLE, IL MONROE, WI SPRINGFIELD, IL	ROADWAY CROSS SECTIONS - SCOUT CAMP ROAD		C.H.	SECTION	COUNTY	TOTAL SHEETS	SHEET NO.
USER NAME = S.A.P.	DRAWN - S.A.P.	REVISED -			9	06-00127-00-BR	JO DAVIESS	55	33		
PLOT SCALE = 5	CHECKED - R.J.C.	REVISED -			SCOUT CAMP ROAD		CONTRACT NO. 85539				
PLOT DATE = 08/27/08	DATE - 11/05/10	REVISED -			SHEET NO. 2 OF 21 SHEETS		STA. 10+50.00 TO STA. 11+50.00	ILLINOIS			