


85539

DATE	
BY	
FINAL SURVEY	
SURVEYED	
NOTE BOOK	
NO.	
PLATE	
TEMPERATURE	
AREA	
CHECKED	

DATE	
BY	
ORIGINAL SURVEY	
SURVEYED	
NOTE BOOK	
NO.	
PLATE	
TEMPERATURE	
AREA	
CHECKED	

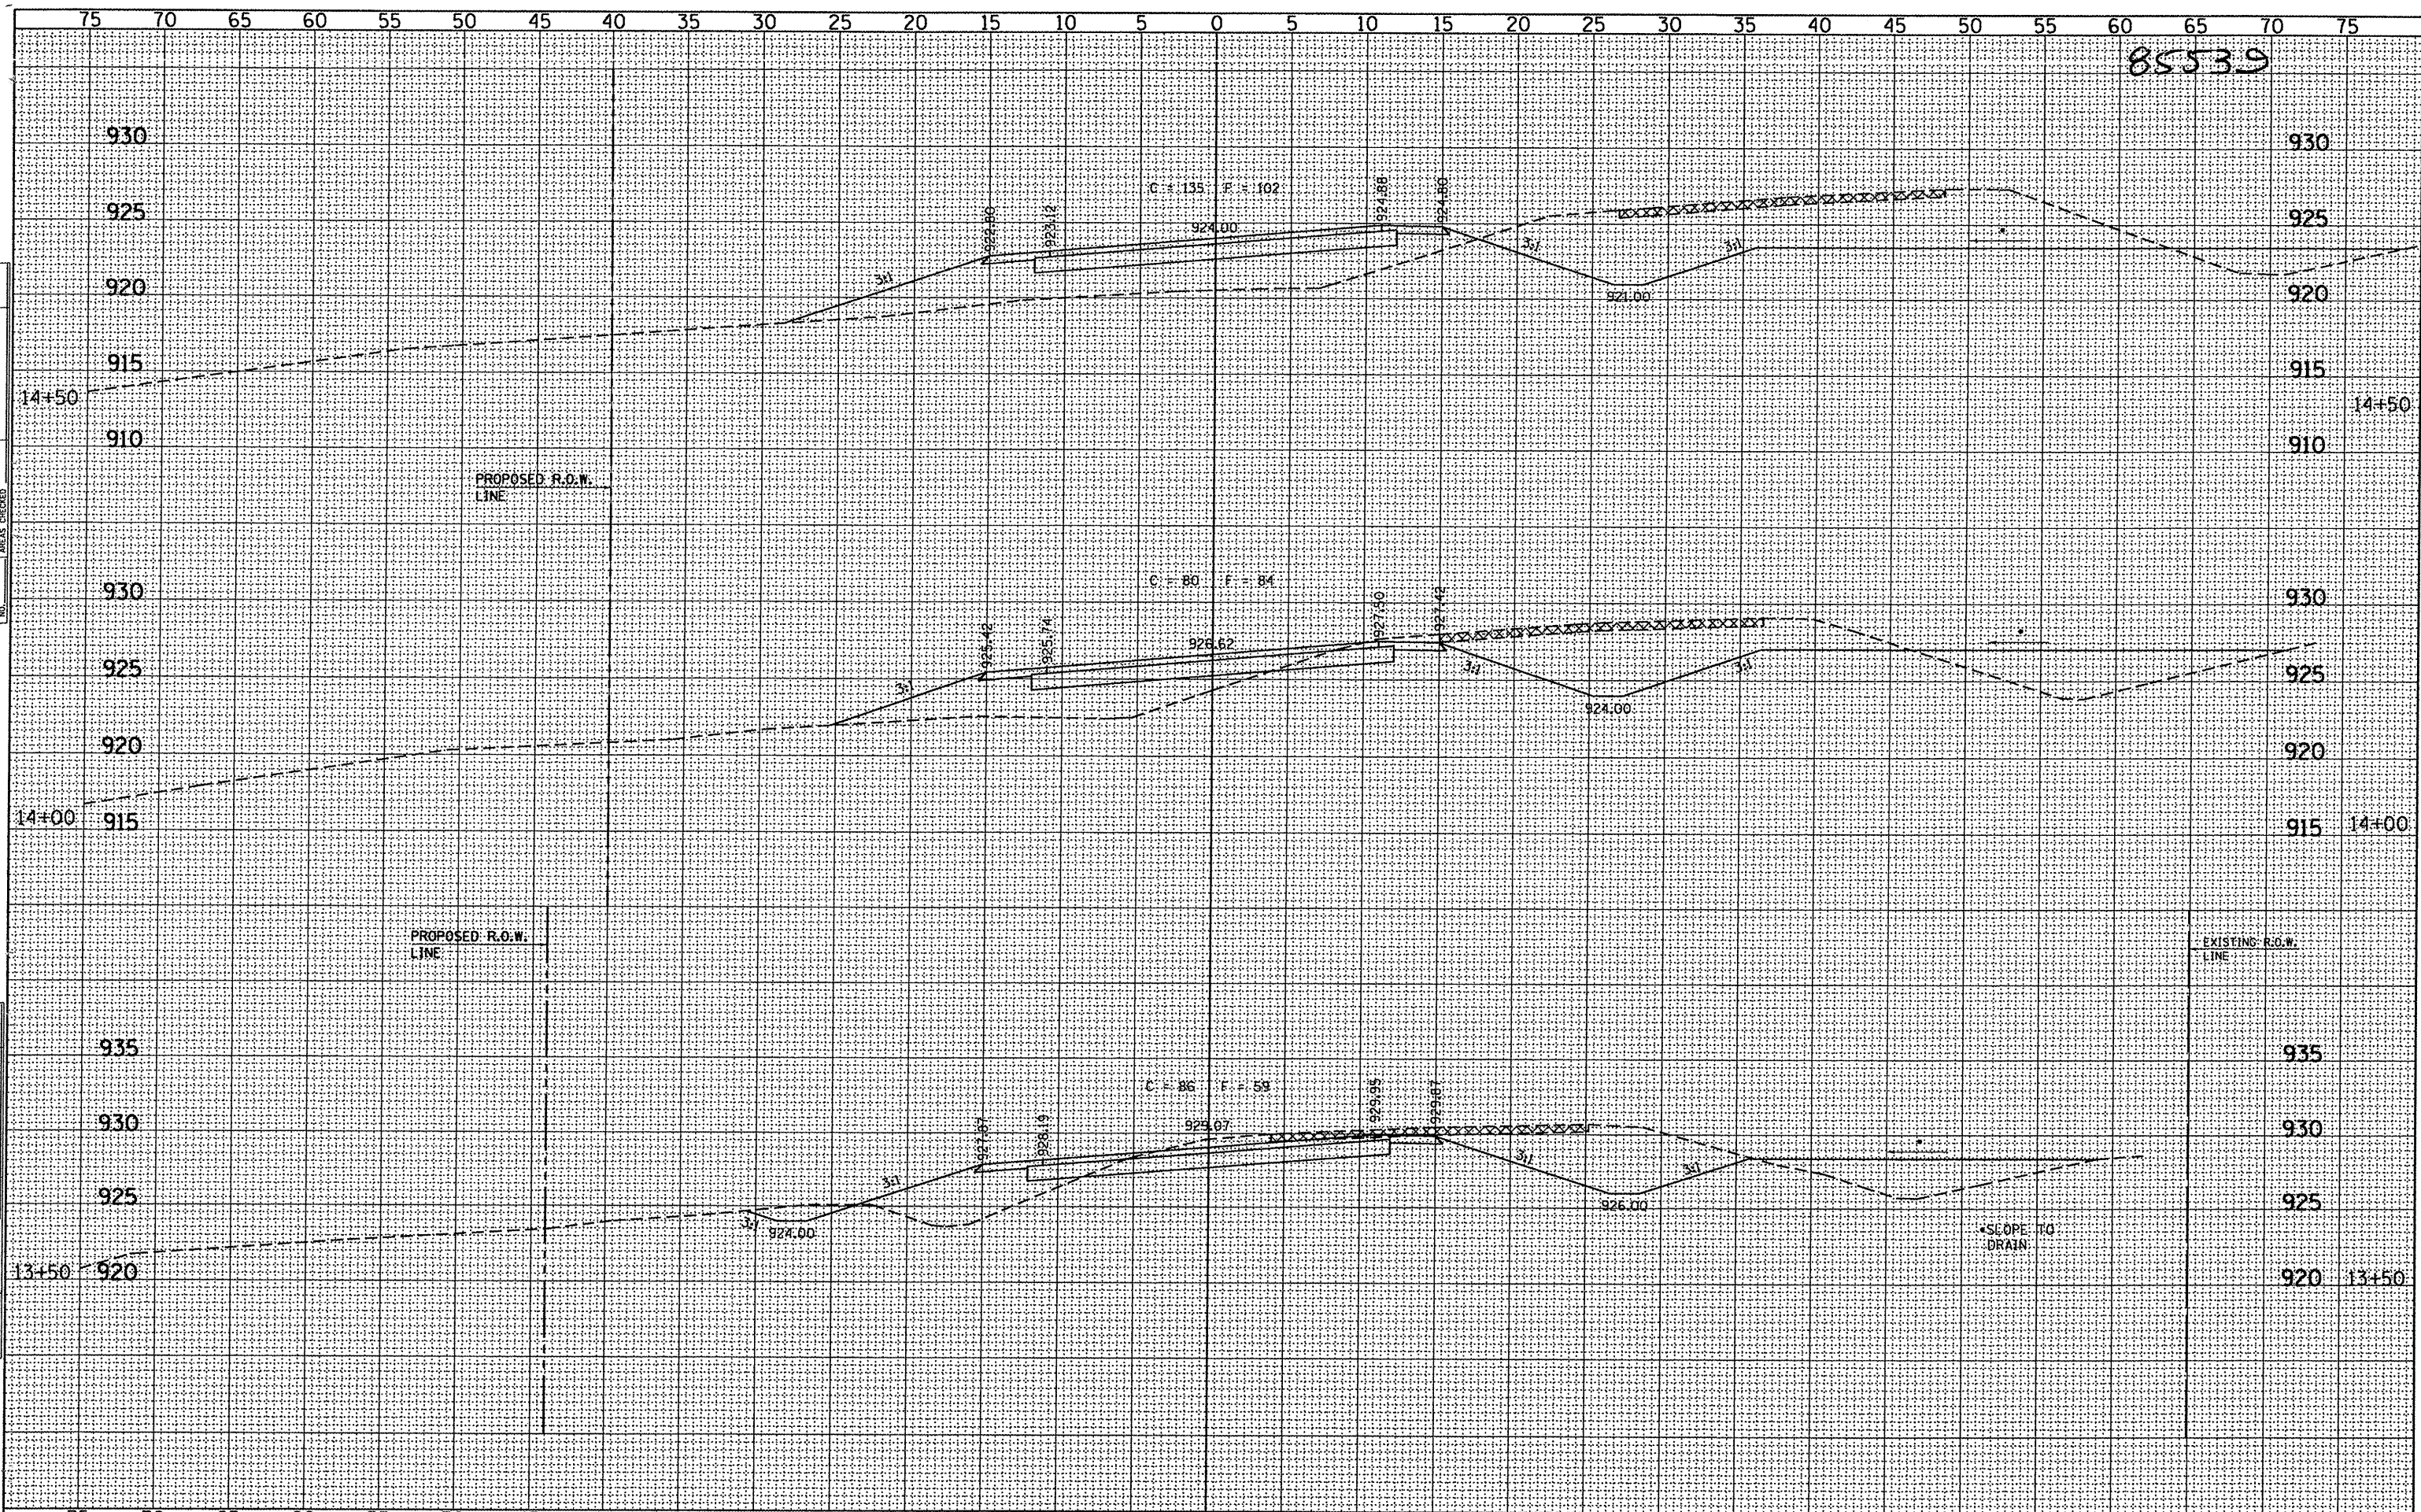

FILE NAME = 46860NA.XSSHEETS.DGN	DESIGNED - G.J.C.	REVISED -
USER NAME = S.A.P.	DRAWN - S.A.P.	REVISED -
PLOT SCALE = 5	CHECKED - R.J.C.	REVISED -
PLOT DATE = 08/27/08	DATE - 11/05/10	REVISED -

4440 ASH GROVE SPRINGFIELD, IL. 62711 (217) 793-8600 www.fehr-graham.com



ROADWAY CROSS SECTIONS - SCOUT CAMP ROAD

C.H.	SECTION	COUNTY	TOTAL SHEETS	SHEET NO.
9	06-00127-00-BR	JO DAVIESS	55	35
SCOUT CAMP ROAD			CONTRACT NO. 85539	
ILLINOIS				

SHEET NO. 4 OF 21 SHEETS STA. 13+50.00 TO STA. 14+50.00