


85539

DATE	
BY	
SURVEYED	
PLOTTED	
TEMP. DATE	
AREAS CHECKED	
FINAL SURVEY	
NOTE BOOK	
NO.	

DATE	
BY	
SURVEYED	
PLOTTED	
TEMP. DATE	
AREAS CHECKED	
ORIGINAL SURVEY	
NOTE BOOK	
NO.	

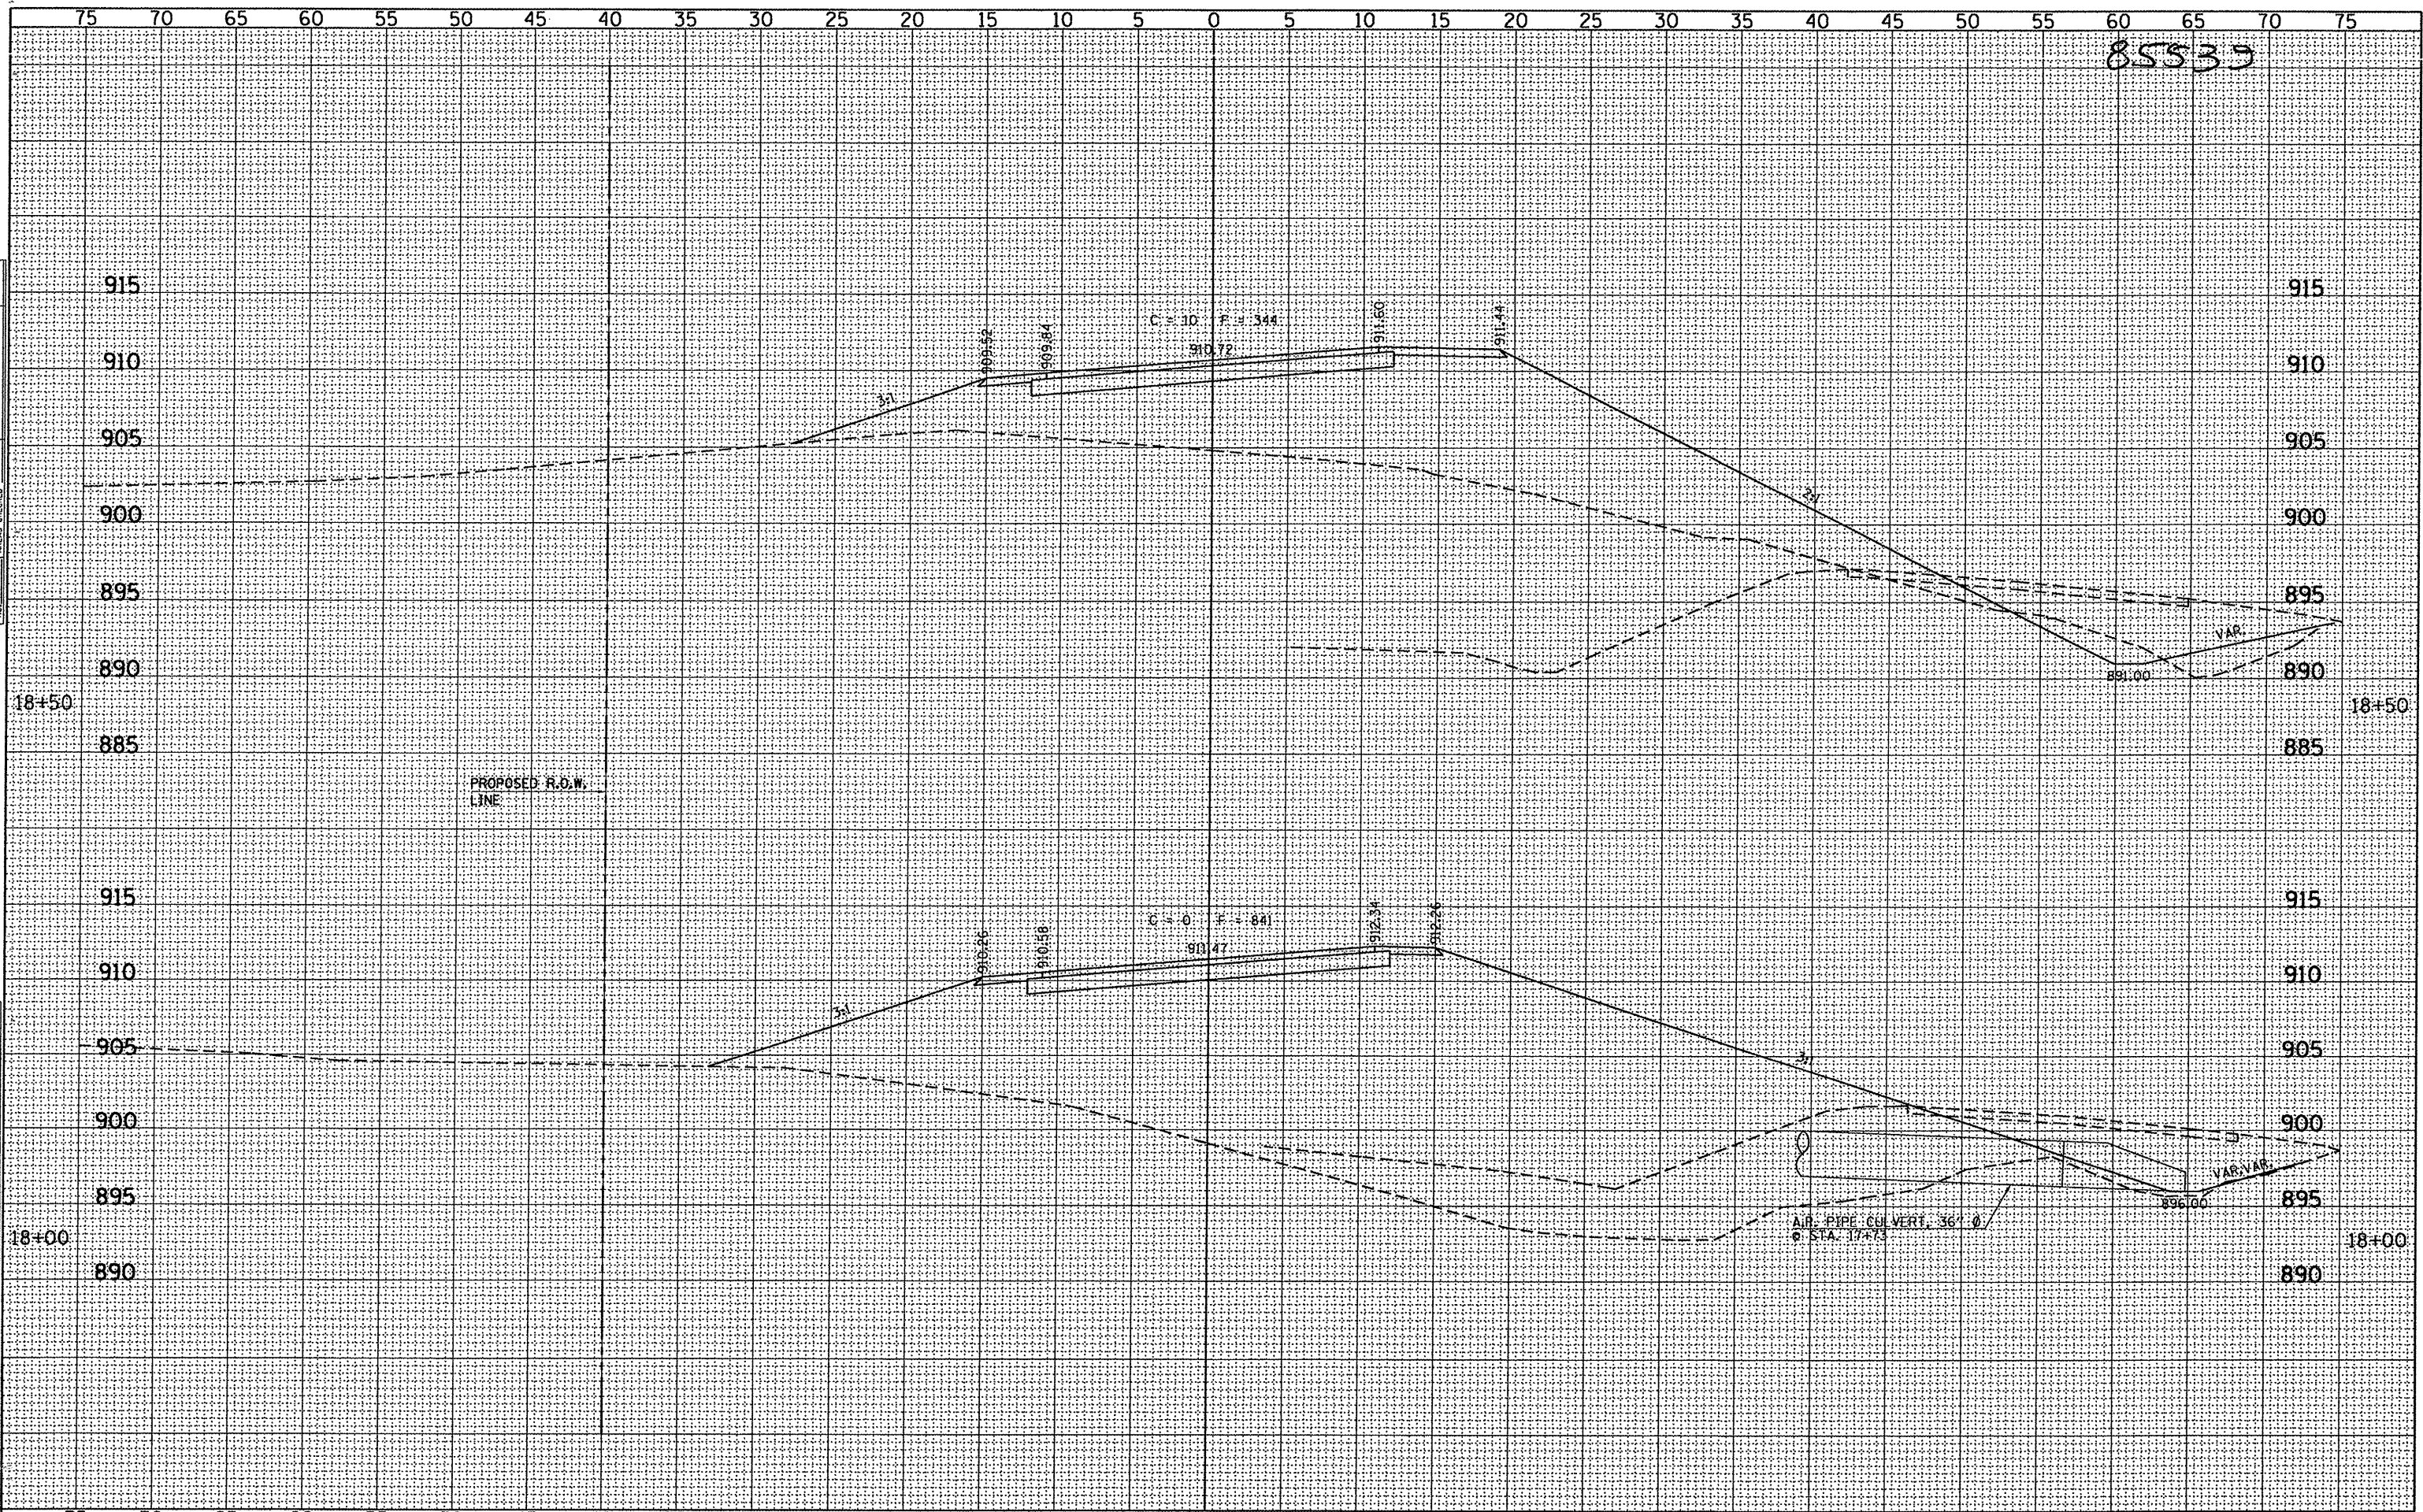

FILE NAME = 46860NA.XSSHEETS.DGN
 USER NAME = S.A.P.
 PLOT SCALE = 5
 PLOT DATE = 08/27/08

DESIGNED - G.J.C.
 DRAWN - S.A.P.
 CHECKED - R.J.C.
 DATE - 11/05/10

REVISED -
 REVISED -
 REVISED -
 REVISED -

4440 ASH GROVE
 SPRINGFIELD, IL 62711
 (217) 793-8600
 www.fehr-graham.com

FEHR-GRAHAM & ASSOCIATES, LLC
 ENGINEERING AND SCIENCE CONSULTANTS
 FREEPORT, IL ROCKFORD, IL ROCHELLE, IL MONROE, WI SPRINGFIELD, IL

ROADWAY CROSS SECTIONS - SCOUT CAMP ROAD
 SHEET NO. 8 OF 21 SHEETS STA. 18+00.00 TO STA. 18+50.00

C.H.	SECTION	COUNTY	TOTAL SHEETS	SHEET NO.
9	06-00127-00-BR	JO DAVIESS	55	39
SCOUT CAMP ROAD			CONTRACT NO. 85539	
ILLINOIS				