


85539

DATE	
BY	
FINAL SURVEY	
NOTE BOOK	
NO.	
PLotted	
AREAS CHECKED	

DATE	
BY	
ORIGINAL SURVEY	
NOTE BOOK	
NO.	
PLotted	
AREAS CHECKED	

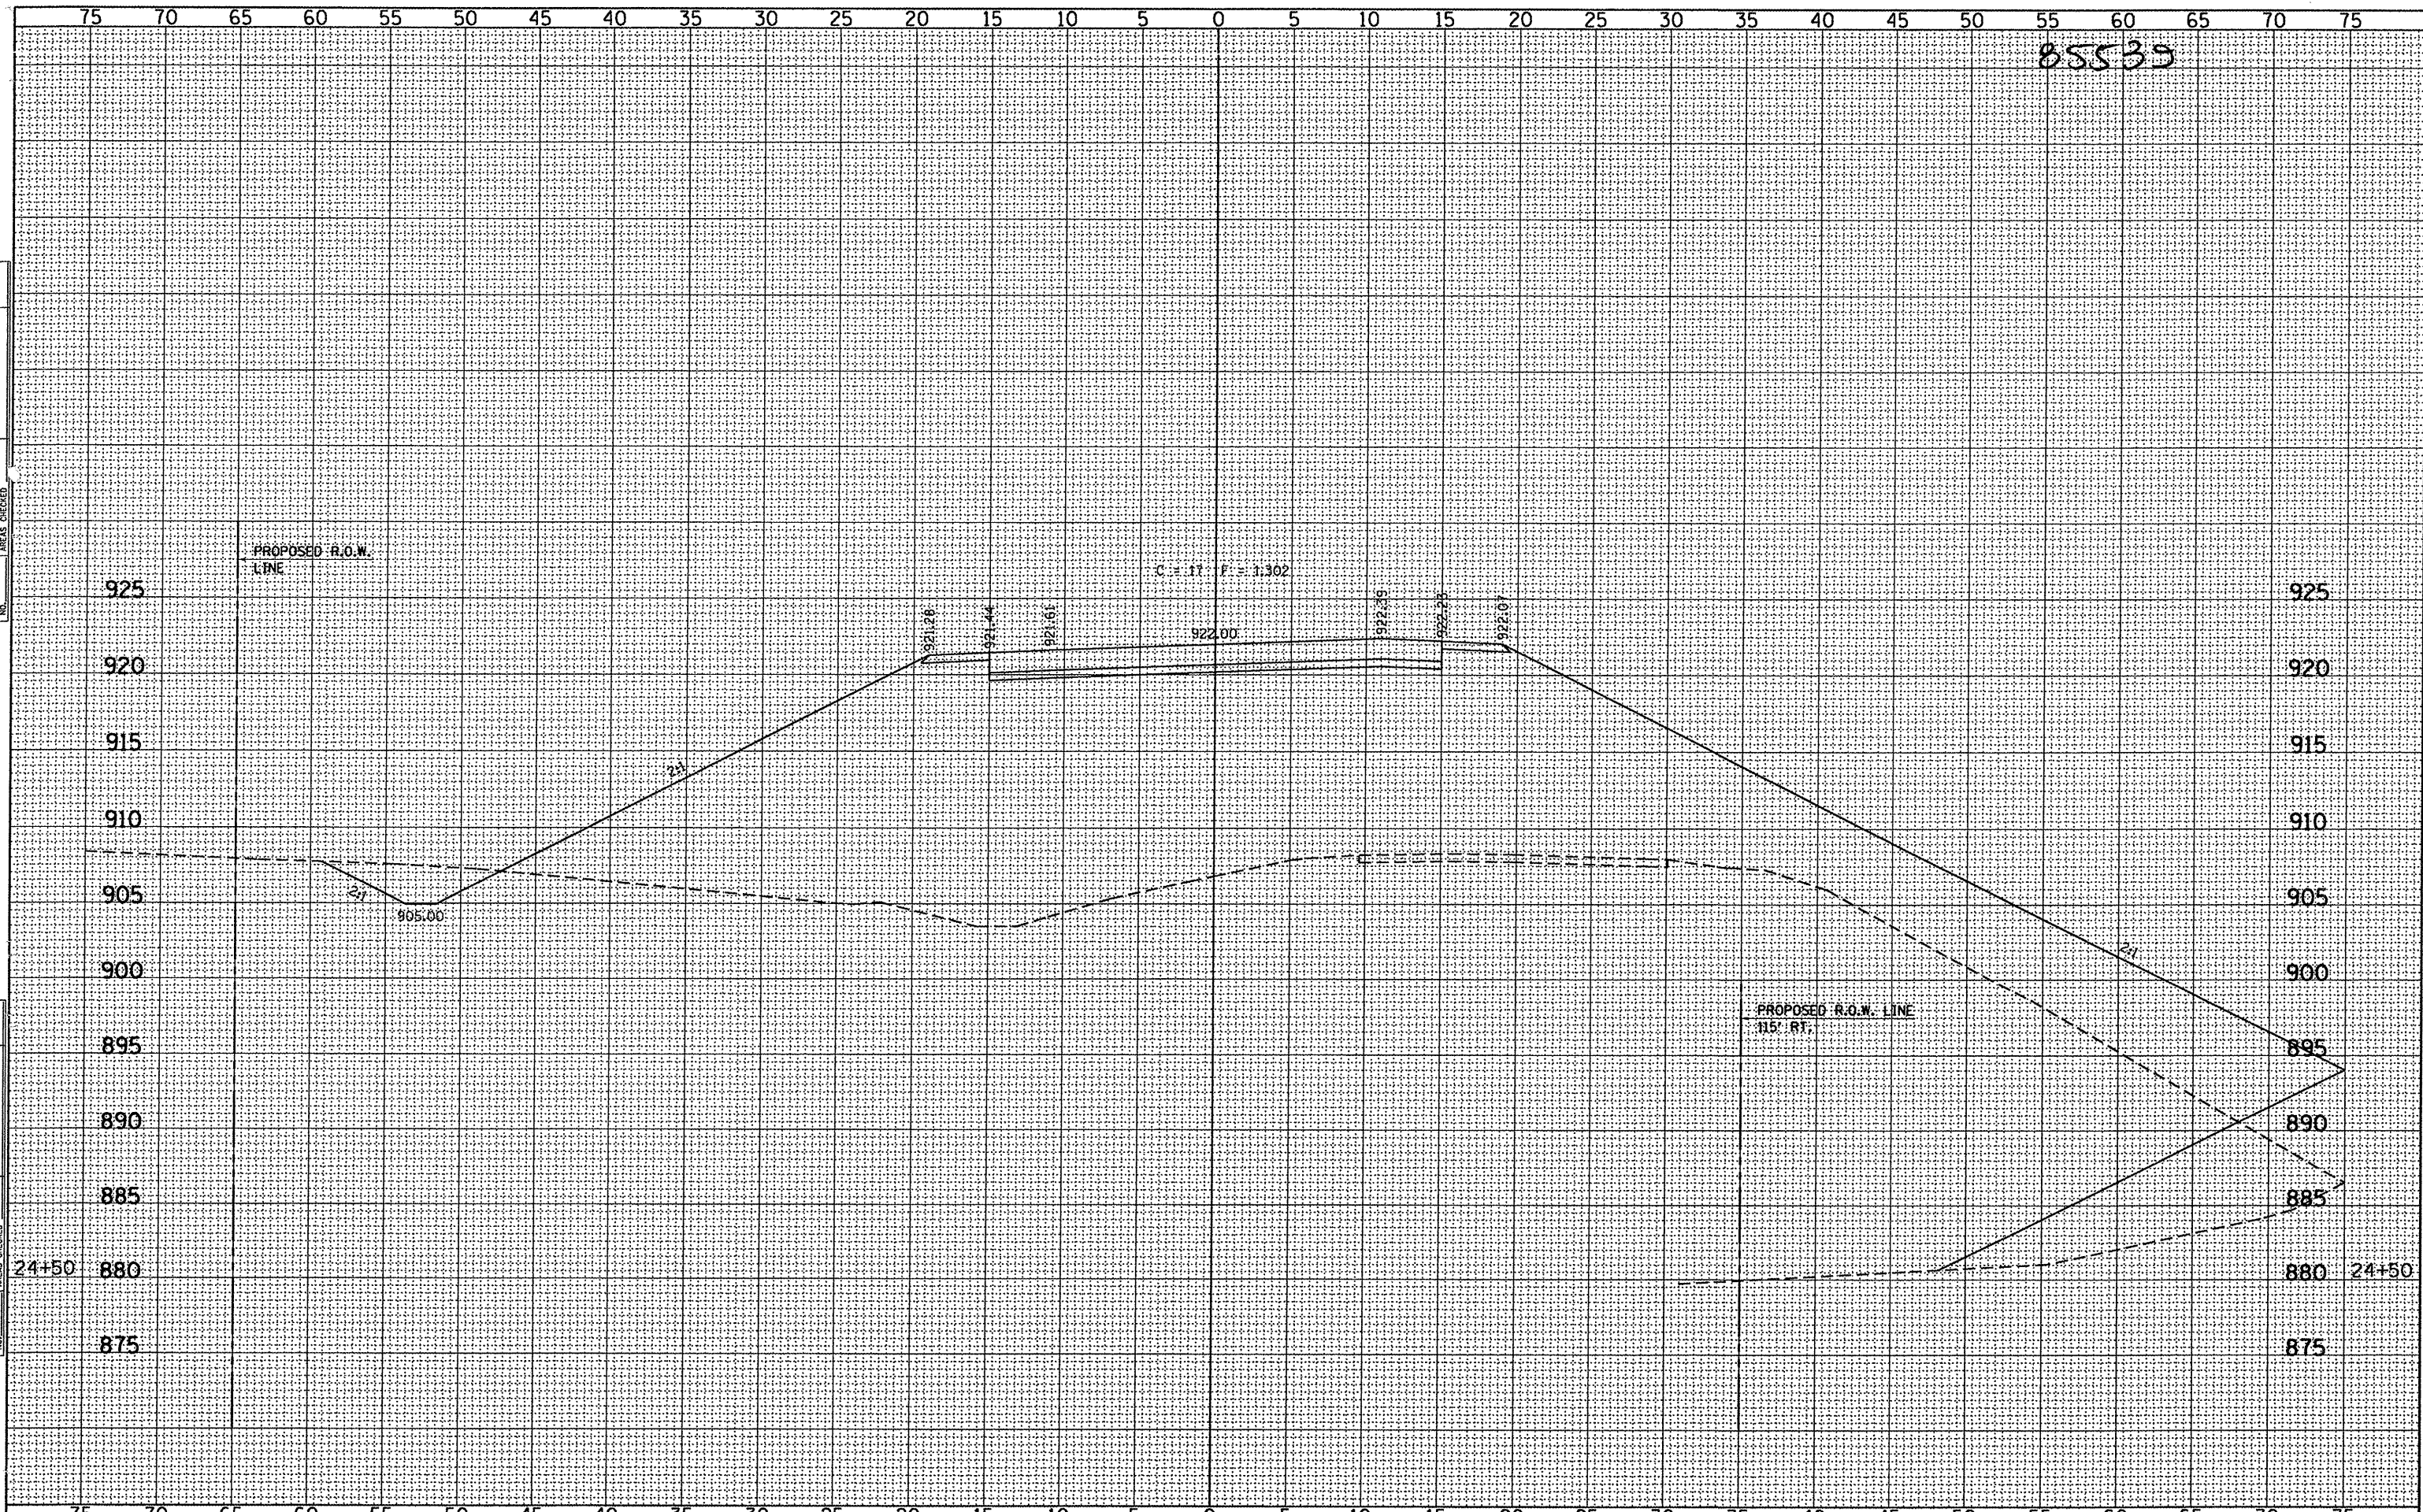

FILE NAME = 46880NA.XSSHEETS.DGN
 USER NAME = S.A.P.
 PLOT SCALE = 5
 PLOT DATE = 08/27/08

DESIGNED - G.J.C.
 DRAWN - S.A.P.
 CHECKED - R.J.C.
 DATE - 11/05/10

REVISED -
 REVISED -
 REVISED -
 REVISED -

4440 ASH GROVE
 SPRINGFIELD, IL 62711
 (217) 793-8600
 www.fehr-graham.com



ROADWAY CROSS SECTIONS - SCOUT CAMP ROAD

SHEET NO. 14 OF 21 SHEETS STA. 24+50.00

C.H.	SECTION	COUNTY	TOTAL SHEETS	SHEET NO.
9	06-00127-00-BR	JO DAVIESS	55	45
SCOUT CAMP ROAD			CONTRACT NO. 85539	
ILLINOIS				