


DATE	
BY	
SURVEYED	
PLOTTED	
REVISIONS	
NOTE BOOK	
AREAS CHECKED	
NO.	

DATE	
BY	
SURVEYED	
PLOTTED	
REVISIONS	
NOTE BOOK	
AREAS CHECKED	
NO.	

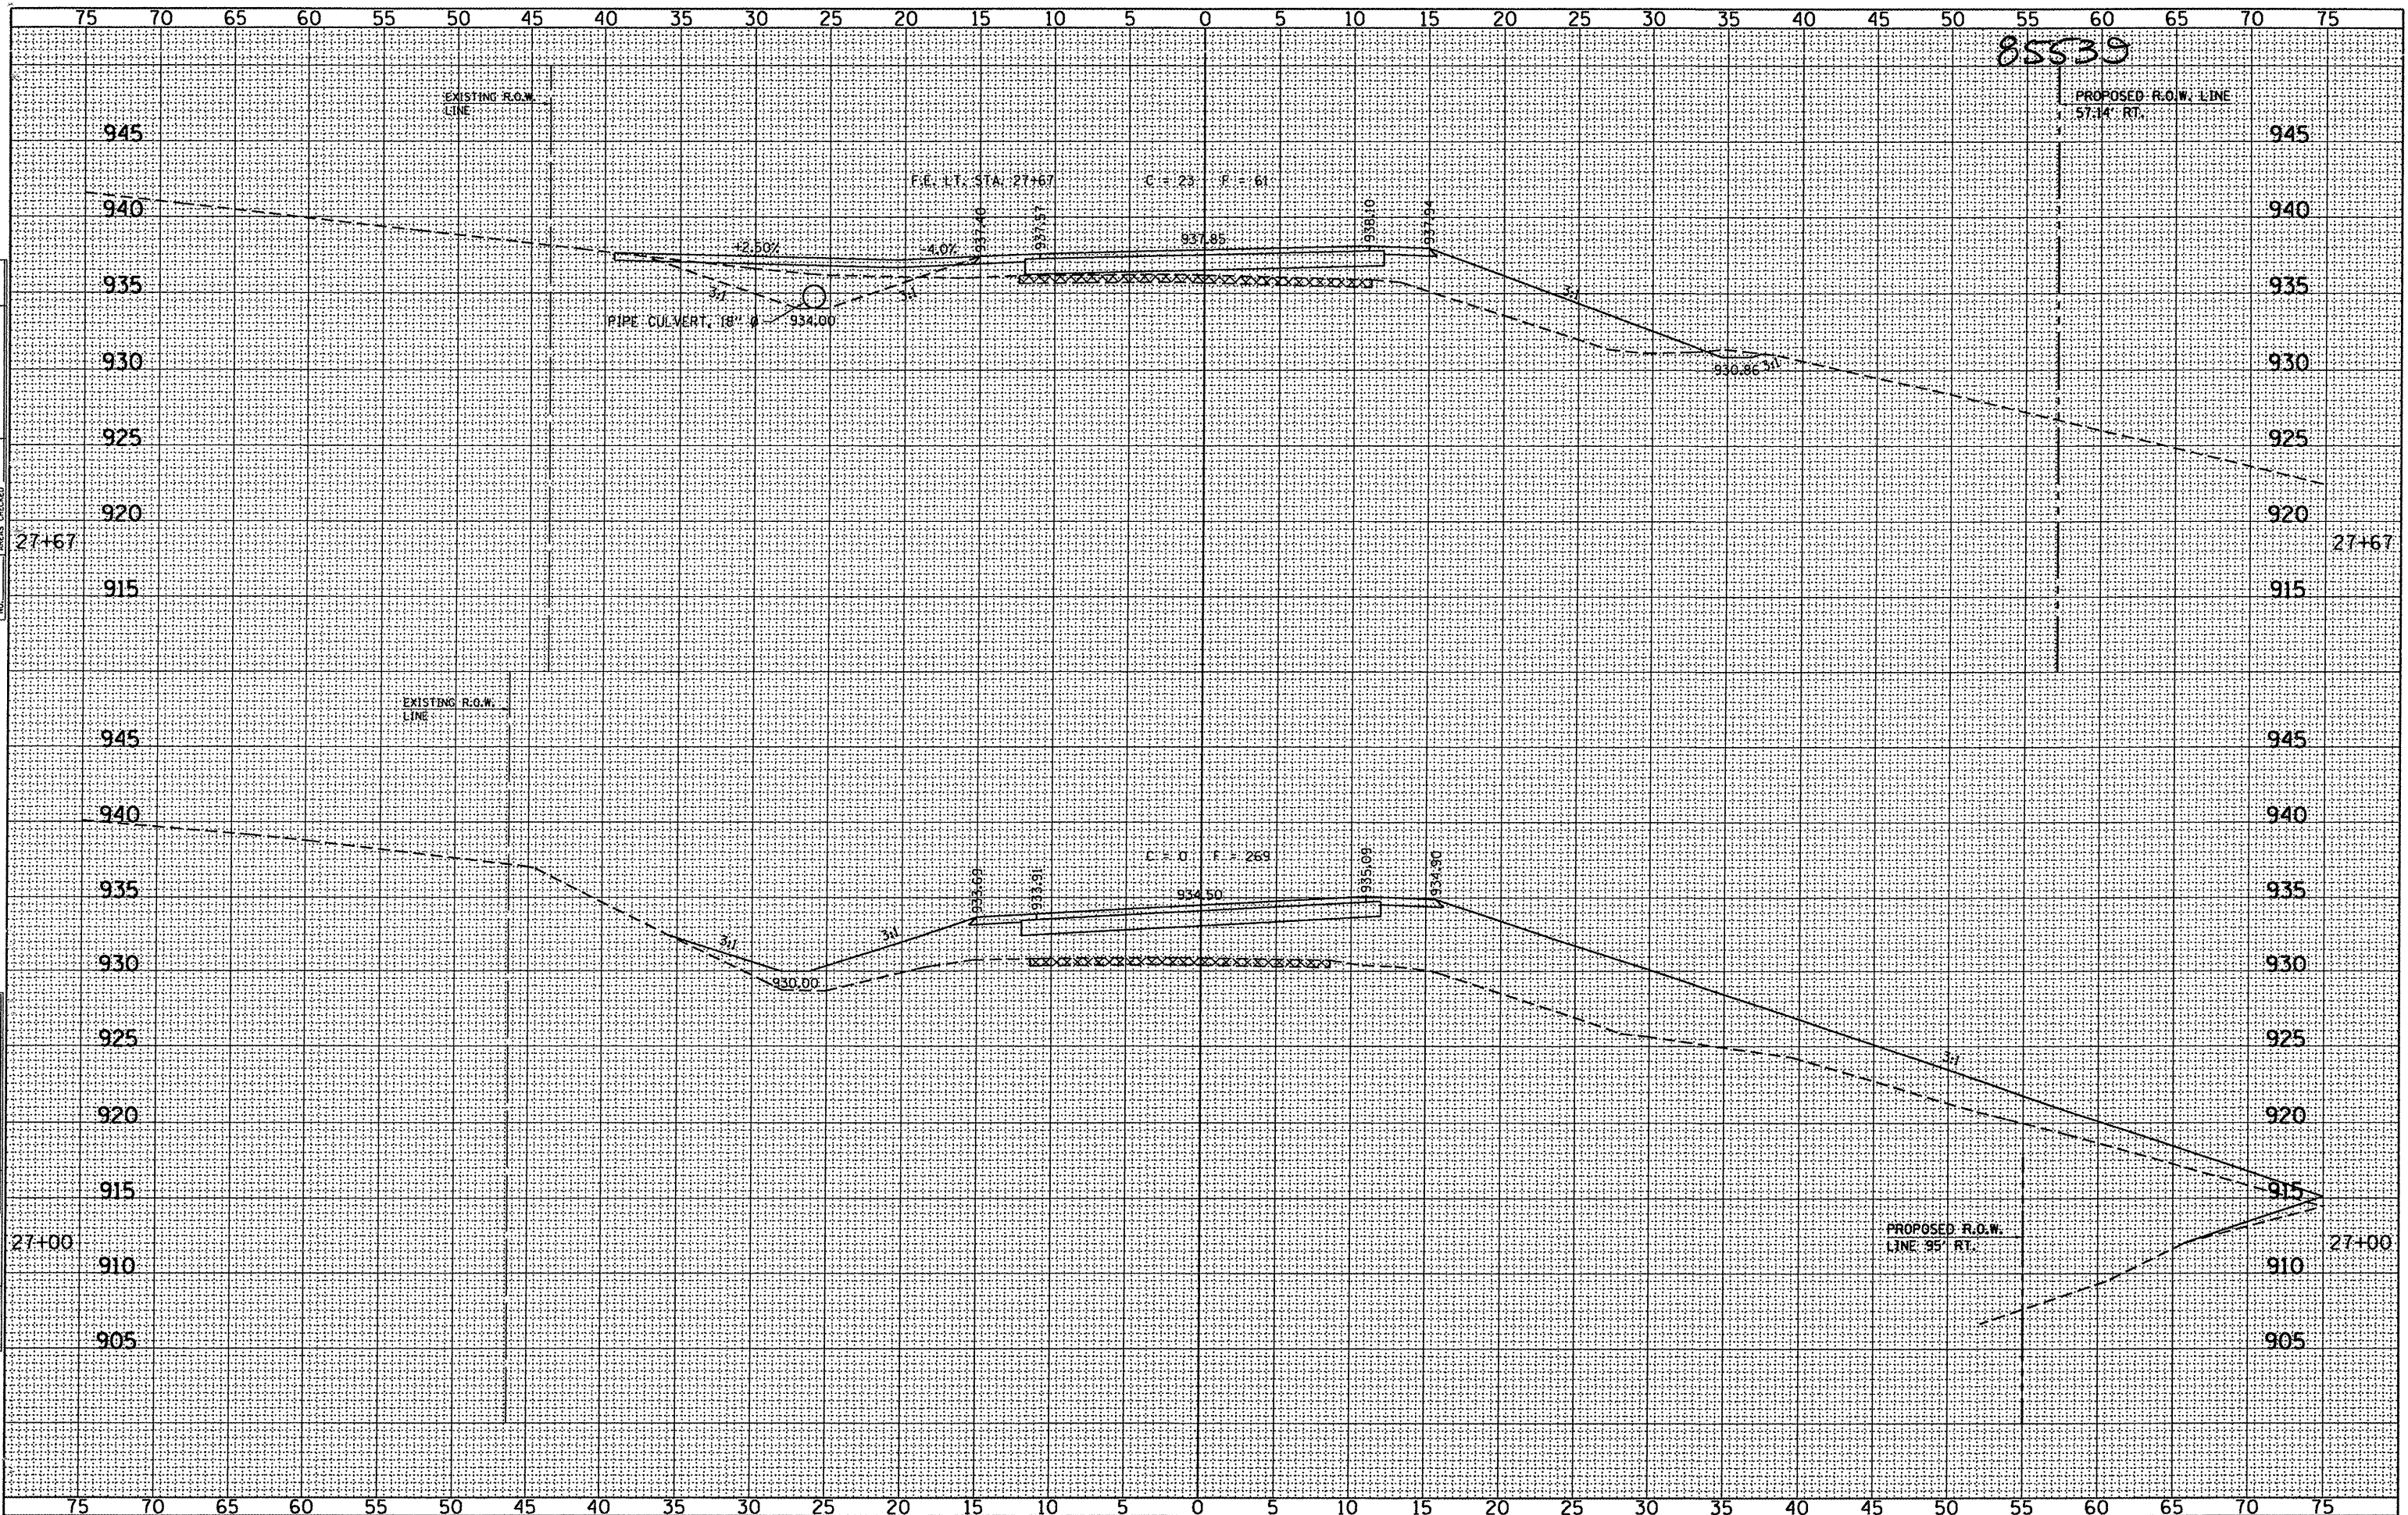

85539

FILE NAME = 4666BNA.XSSHEETS.DGN  
 USER NAME = S.A.P.  
 PLOT SCALE = 5  
 PLOT DATE = 08/27/08

DESIGNED - G.J.C.  
 DRAWN - S.A.P.  
 CHECKED - R.J.C.  
 DATE - 11/05/10

REVISED -  
 REVISED -  
 REVISED -  
 REVISED -

4440 ASH GROVE  
 SPRINGFIELD, IL. 62711  
 (217) 793-8600  
 www.fehr-graham.com

**FEHR-GRAHAM & ASSOCIATES, LLC**  
 ENGINEERING AND SCIENCE CONSULTANTS  
 FREEPORT, IL ROCKFORD, IL ROCHELLE, IL MONROE, WI SPRINGFIELD, IL

**ROADWAY CROSS SECTIONS - SCOUT CAMP ROAD**

SHEET NO. 19 OF 21 SHEETS STA. 27+00.00 TO STA. 27+67.00

C.H.	SECTION	COUNTY	TOTAL SHEETS	SHEET NO.
9	06-00127-00-BR	JO DAVIESS	55	50
SCOUT CAMP ROAD			CONTRACT NO. 85539	
[ILLINOIS]				