


* NOTE:
SEE SHEET 82 FOR
DETECTABLE WARNING DETAIL

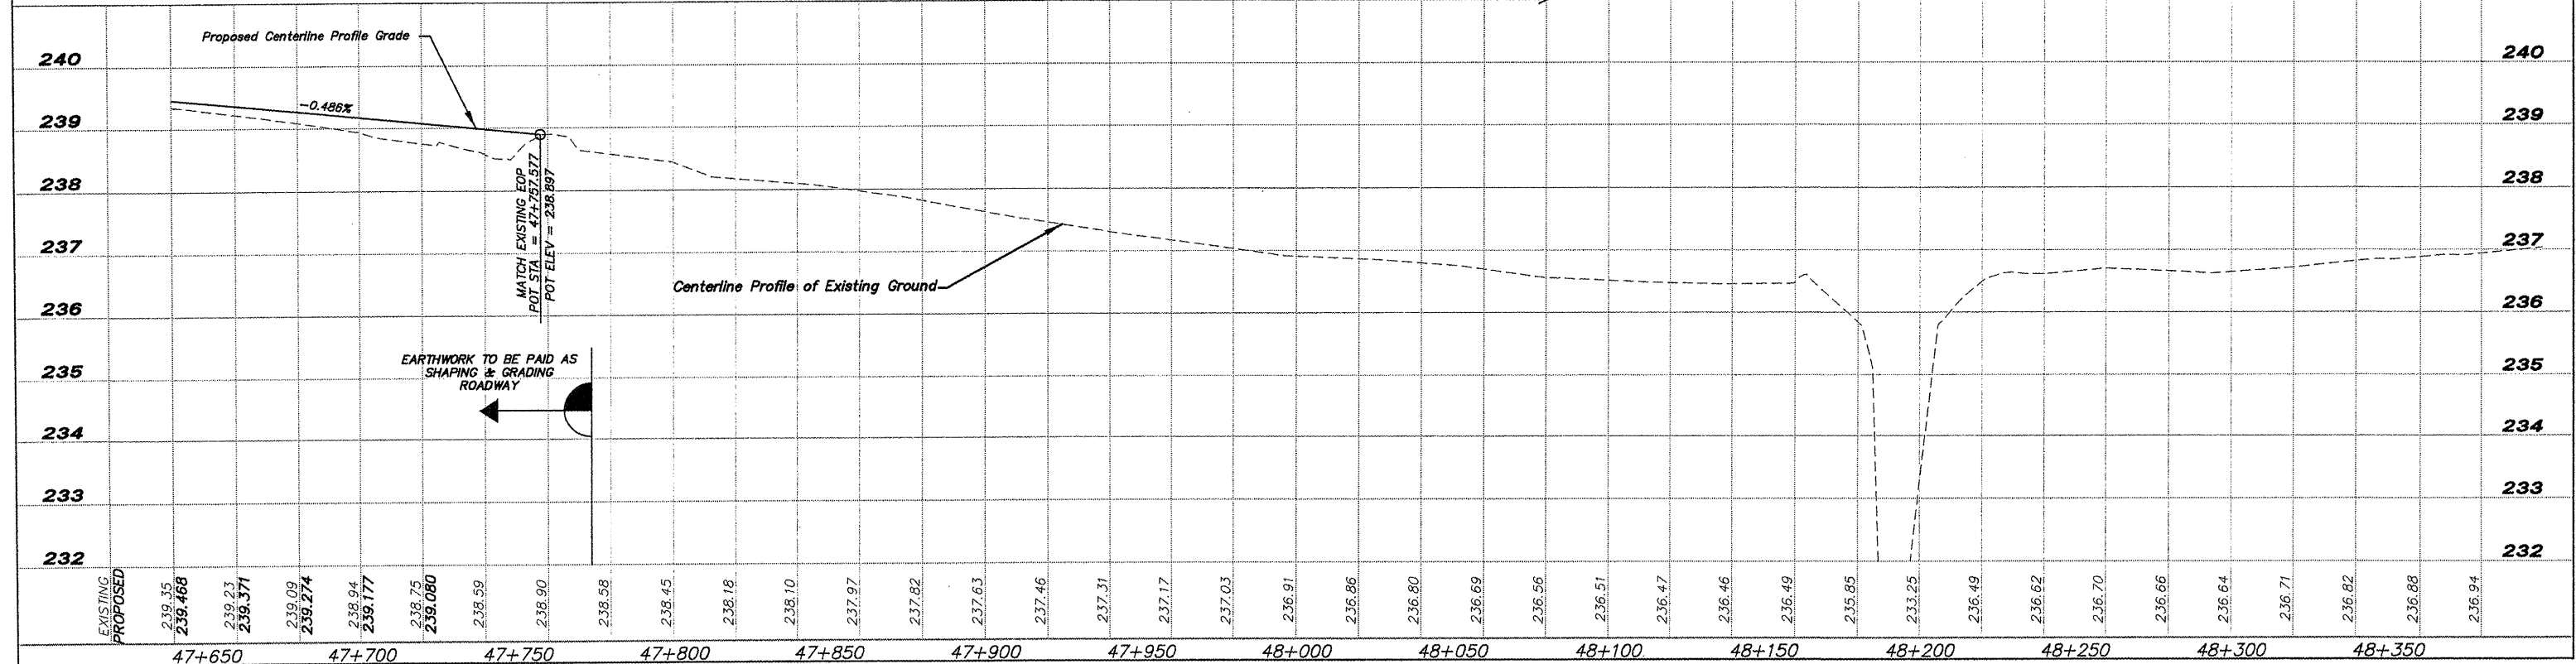

<p>SHEET REVIEW</p> <table border="1"> <thead> <tr><th>AGENCY</th><th>DATE</th></tr> </thead> <tbody> <tr><td> </td><td> </td></tr> </tbody> </table>		AGENCY	DATE			<p>REVISIONS</p> <table border="1"> <thead> <tr><th>NO.</th><th>ITEM</th><th>DATE</th></tr> </thead> <tbody> <tr><td> </td><td> </td><td> </td></tr> </tbody> </table>		NO.	ITEM	DATE				<p>SCALE: Hor.=1:250 Ver.=1:50</p> <p>DRAWN BY: REK</p> <p>CHECKED BY: JWH</p> <p>DATE: DECEMBER 12, 2011</p>		<p>McClure Engineering Associates, Inc. 7282 Argus Drive Rockford, Illinois 61107-6837 (815) 398-2332 FAX (815) 398-2498 Design Firm License: Illinois 164-000618 Copyright 2011 By McClure Engineering Associates, Inc.</p>		<p>PLAN & PROFILE 47+640 TO 47+757</p> <p>PECATONICA PRAIRIE PATH</p> <p>WINNEBAGO COUNTY HIGHWAY DEPARTMENT SECTION 94-00267-00-8T</p> <p>FILE:H:\10-042 WINN CO PEC PATH\DESIGN\DRAWINGS\10-042 PP47+640 TO 47+757.DWG JOB:04-30-10-042</p>		<p>SHEET NO. 51 OF 107</p>
AGENCY	DATE																			
NO.	ITEM	DATE																		