
STATE OF ILLINOIS DEPARTMENT OF TRANSPORTATION

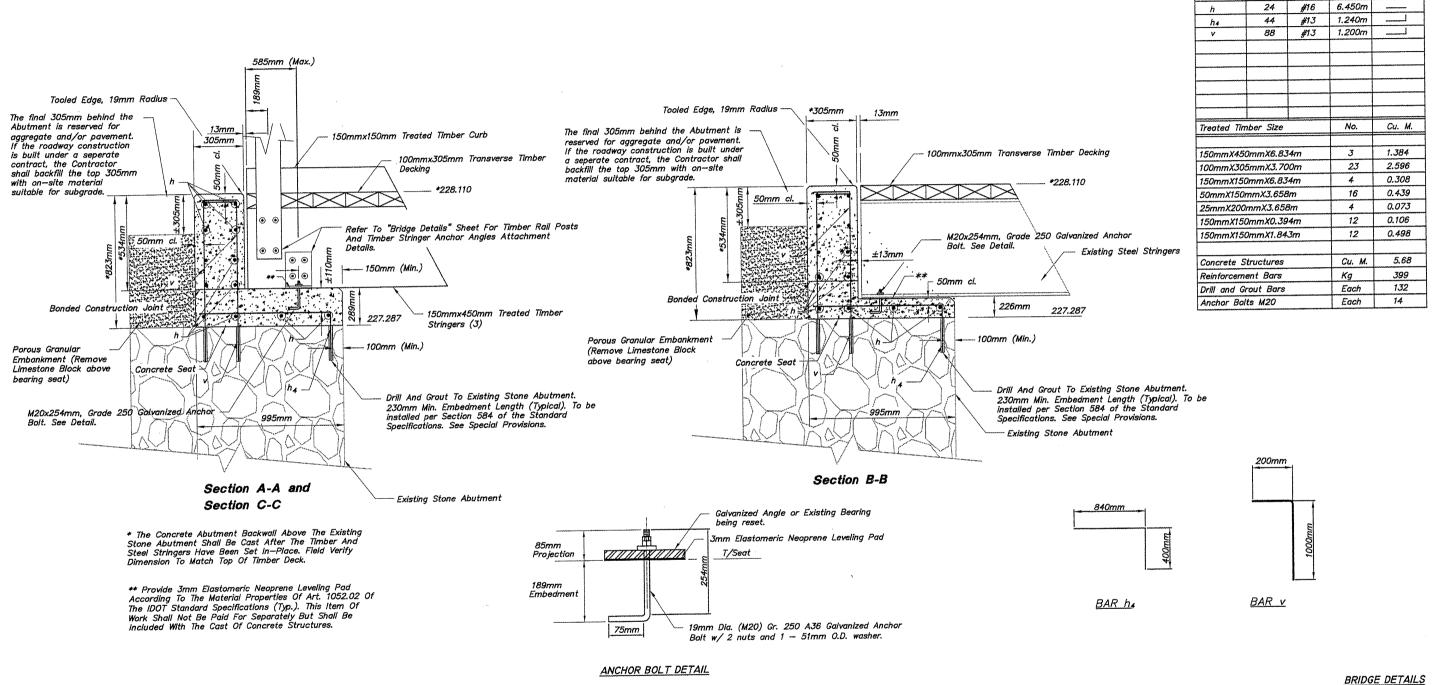

BRIDGE 122

OVER A DITCH TRIBUTARY

TO THE PECATONICA RIVER

WINNEBAGO COUNTY

SECTION NO. 94-00267-00-BT

STATION 29+206.53

SHEET 3 OF 3

SHEET NO.

90 of 107

SHEET REVIEW	REVISIONS		SCALE:	N/A	1
AGENCY DATE	NO. ITEM	DATE	DRAWN BY:	REK	1
			CHECKED BY:	JWH	1
			DATE: C	DECEMBER 12, 2011	1

NOT TO SCALE

CONCRETE SEAT DETAILS

N/A	McClure
REK	Engineering Associates, Inc.
JWH	7282 Argus Drive Rockford, filinois 61107-5837 [815] 398-2332 FAX (815) 398-2498
PER 12, 2011	Design Firm License: Hinois 184-000816 Copyright 2011 By McClure Engineering Associates, Inc.

1	BRIDGE NO. IZZ DETAILS	Acres .
	PECATONICA PRAIRIE PATH	
1	WINNEBAGO COUNTY HIGHWAY DEPARTMENT	SECTION 94-00267-00-BT
	FILE:H:\10-042 WINN CO PEC PATH\DESIGN\DRAWINGS\BRIDGES\10-042 BI22.DWG	JOB: 04-30-10-042

BRIDGE NO 122 DETAILS 2

BILL OF MATERIAL
For Both Abutments

Bar No. Size Length Shape