


FINAL SURVEY	SUBMITTED	DATE
NOTE BOOK	PLOTTED	
NO.	TEMPLATE	
	AREAS CHECKED	

ORIGINAL SURVEY	SUBMITTED	DATE
NOTE BOOK	PLOTTED	
NO.	TEMPLATE	
	AREAS CHECKED	

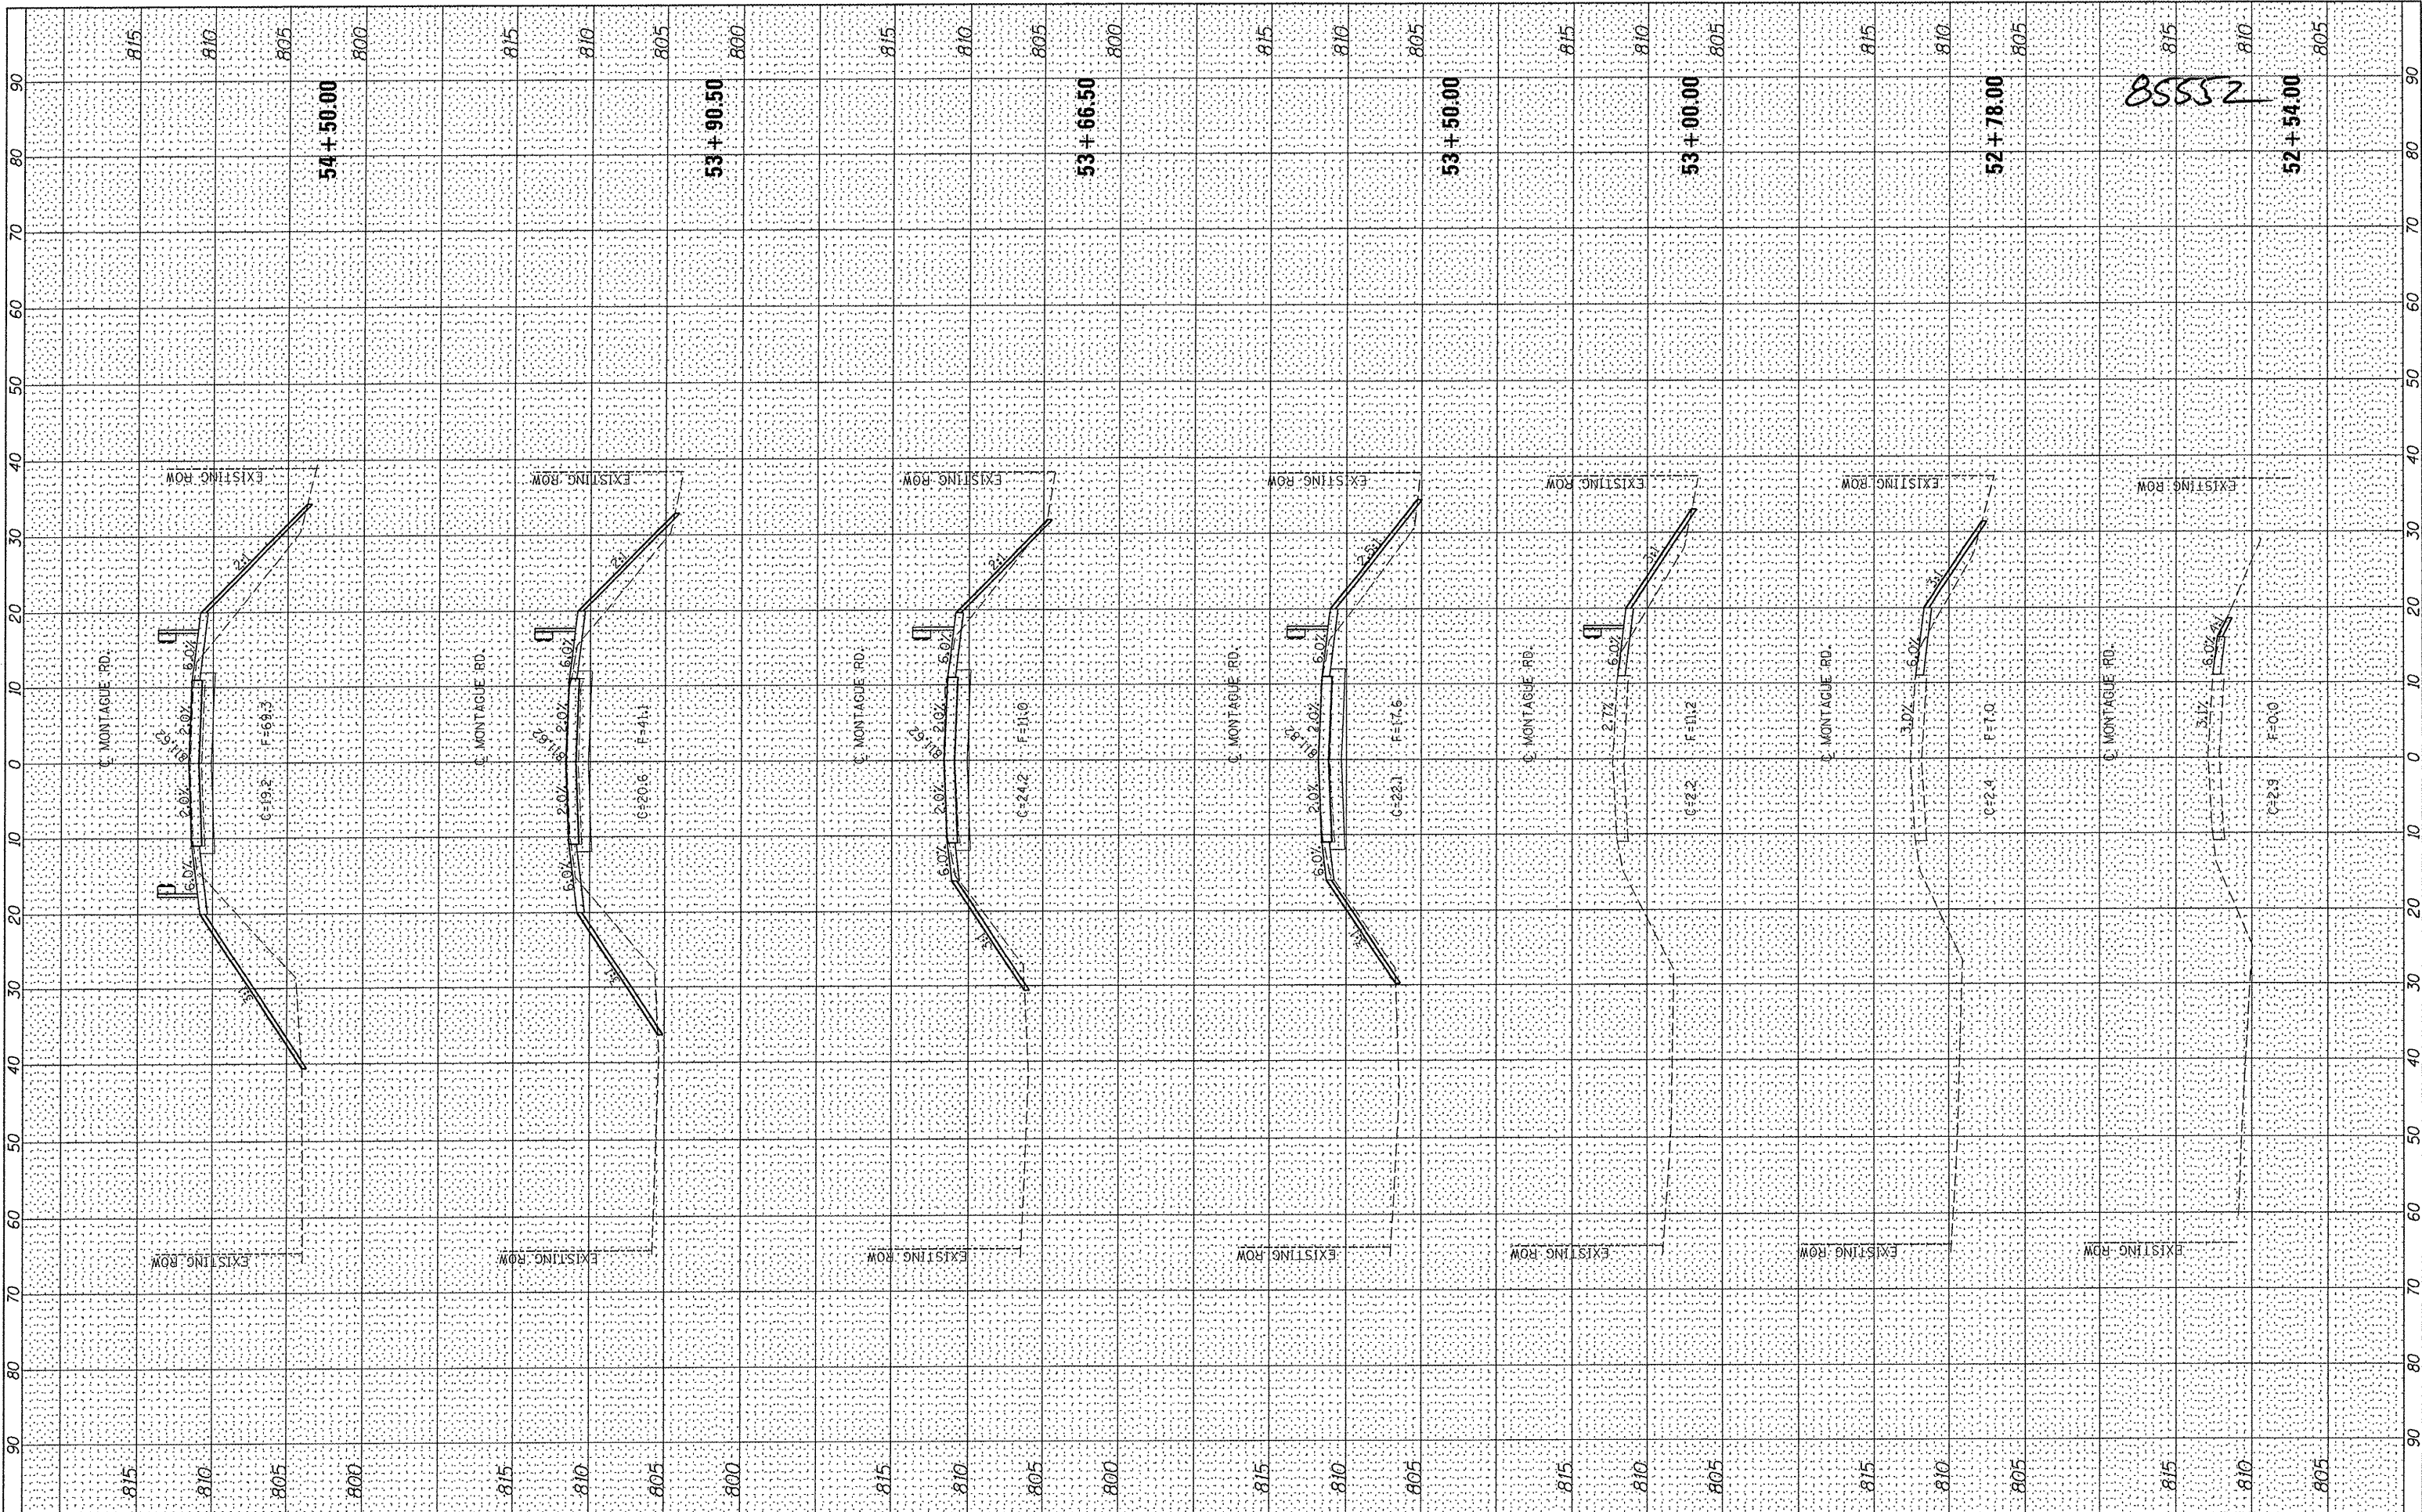

FILE NAME = 1:\03\Jobs\03R1808\CADD\Road\Sheet\NC-301-XS.dgn

USER NAME = modor00377  
 PLOT SCALE = 10.0000' / 1"  
 PLOT DATE = 12/09/2011

DESIGNED	SMK	REVISED	-
DRAWN	JDM	REVISED	-
CHECKED	SMK	REVISED	-
DATE	12/16/11	REVISED	-

**STATE OF ILLINOIS  
DEPARTMENT OF TRANSPORTATION**

**CROSS SECTIONS  
MONTAGUE ROAD BRIDGE REPLACEMENT  
WINNEBAGO COUNTY, ILLINOIS**

SCALE: AS SHOWN    SHEET NO. OF SHEETS    STA. 52+54.00 TO STA. 54+50.00

F.A.S. NO.	SECTION	COUNTY	TOTAL SHEETS	SHEET NO.
0052	03-00324-00-BR	WINNEBAGO	24	22
CONTRACT NO. 85552			ILLINOIS FED. AID PROJECT	