


PLAN-SHEET PILE RETAINING WALL (SOUTH)

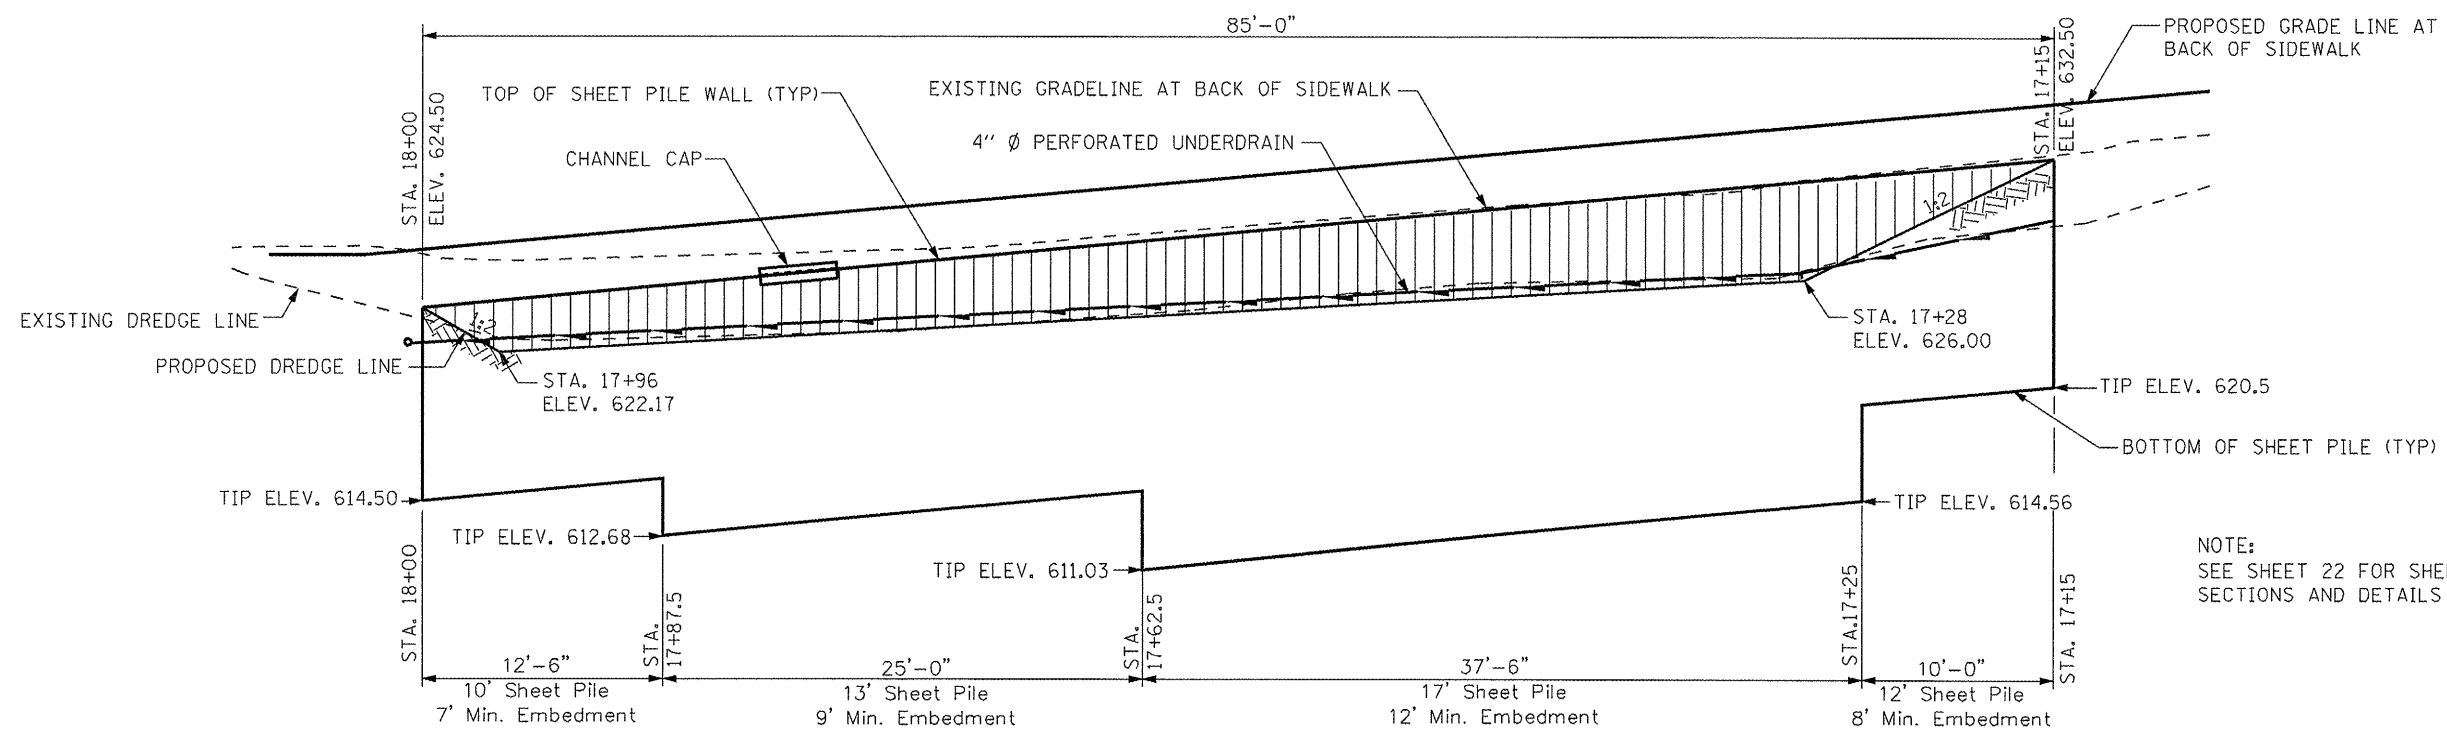

ELEVATION-SHEET PILE RETAINING WALL (SOUTH) LOOKING EAST

FILE NAME = SHT-RET WALL.DGN	USER NAME = PAR	DESIGNED - MHM	REVISED -	STATE OF ILLINOIS DEPARTMENT OF TRANSPORTATION	1ST STREET SIDEWALK SPECIAL DETAIL DRAWINGS		F.A. RTE.	SECTION	COUNTY	TOTAL SHEETS	SHEET NO.	
		DRAWN - PAR	REVISED -					10-00019-00-SW	ROCK ISLAND	40	20	
		CHECKED - BAJ	REVISED -			SCALE:	SHEET NO. 5 OF 7 SHEETS					CONTRACT NO. 85555
		DATE - 01-13-12	REVISED -				STA. 7+63.74 TO STA. 23+59.93					ILLINOIS FED. AID PROJECT