


FINAL SURVEY	SURVEYED	BY	DATE
NOTE BOOK	PLOTTED		
NO.	AREAS CHECKED		

ORIGINAL SURVEY	SURVEYED	BY	DATE
NOTE BOOK	PLOTTED		
NO.	AREAS CHECKED		

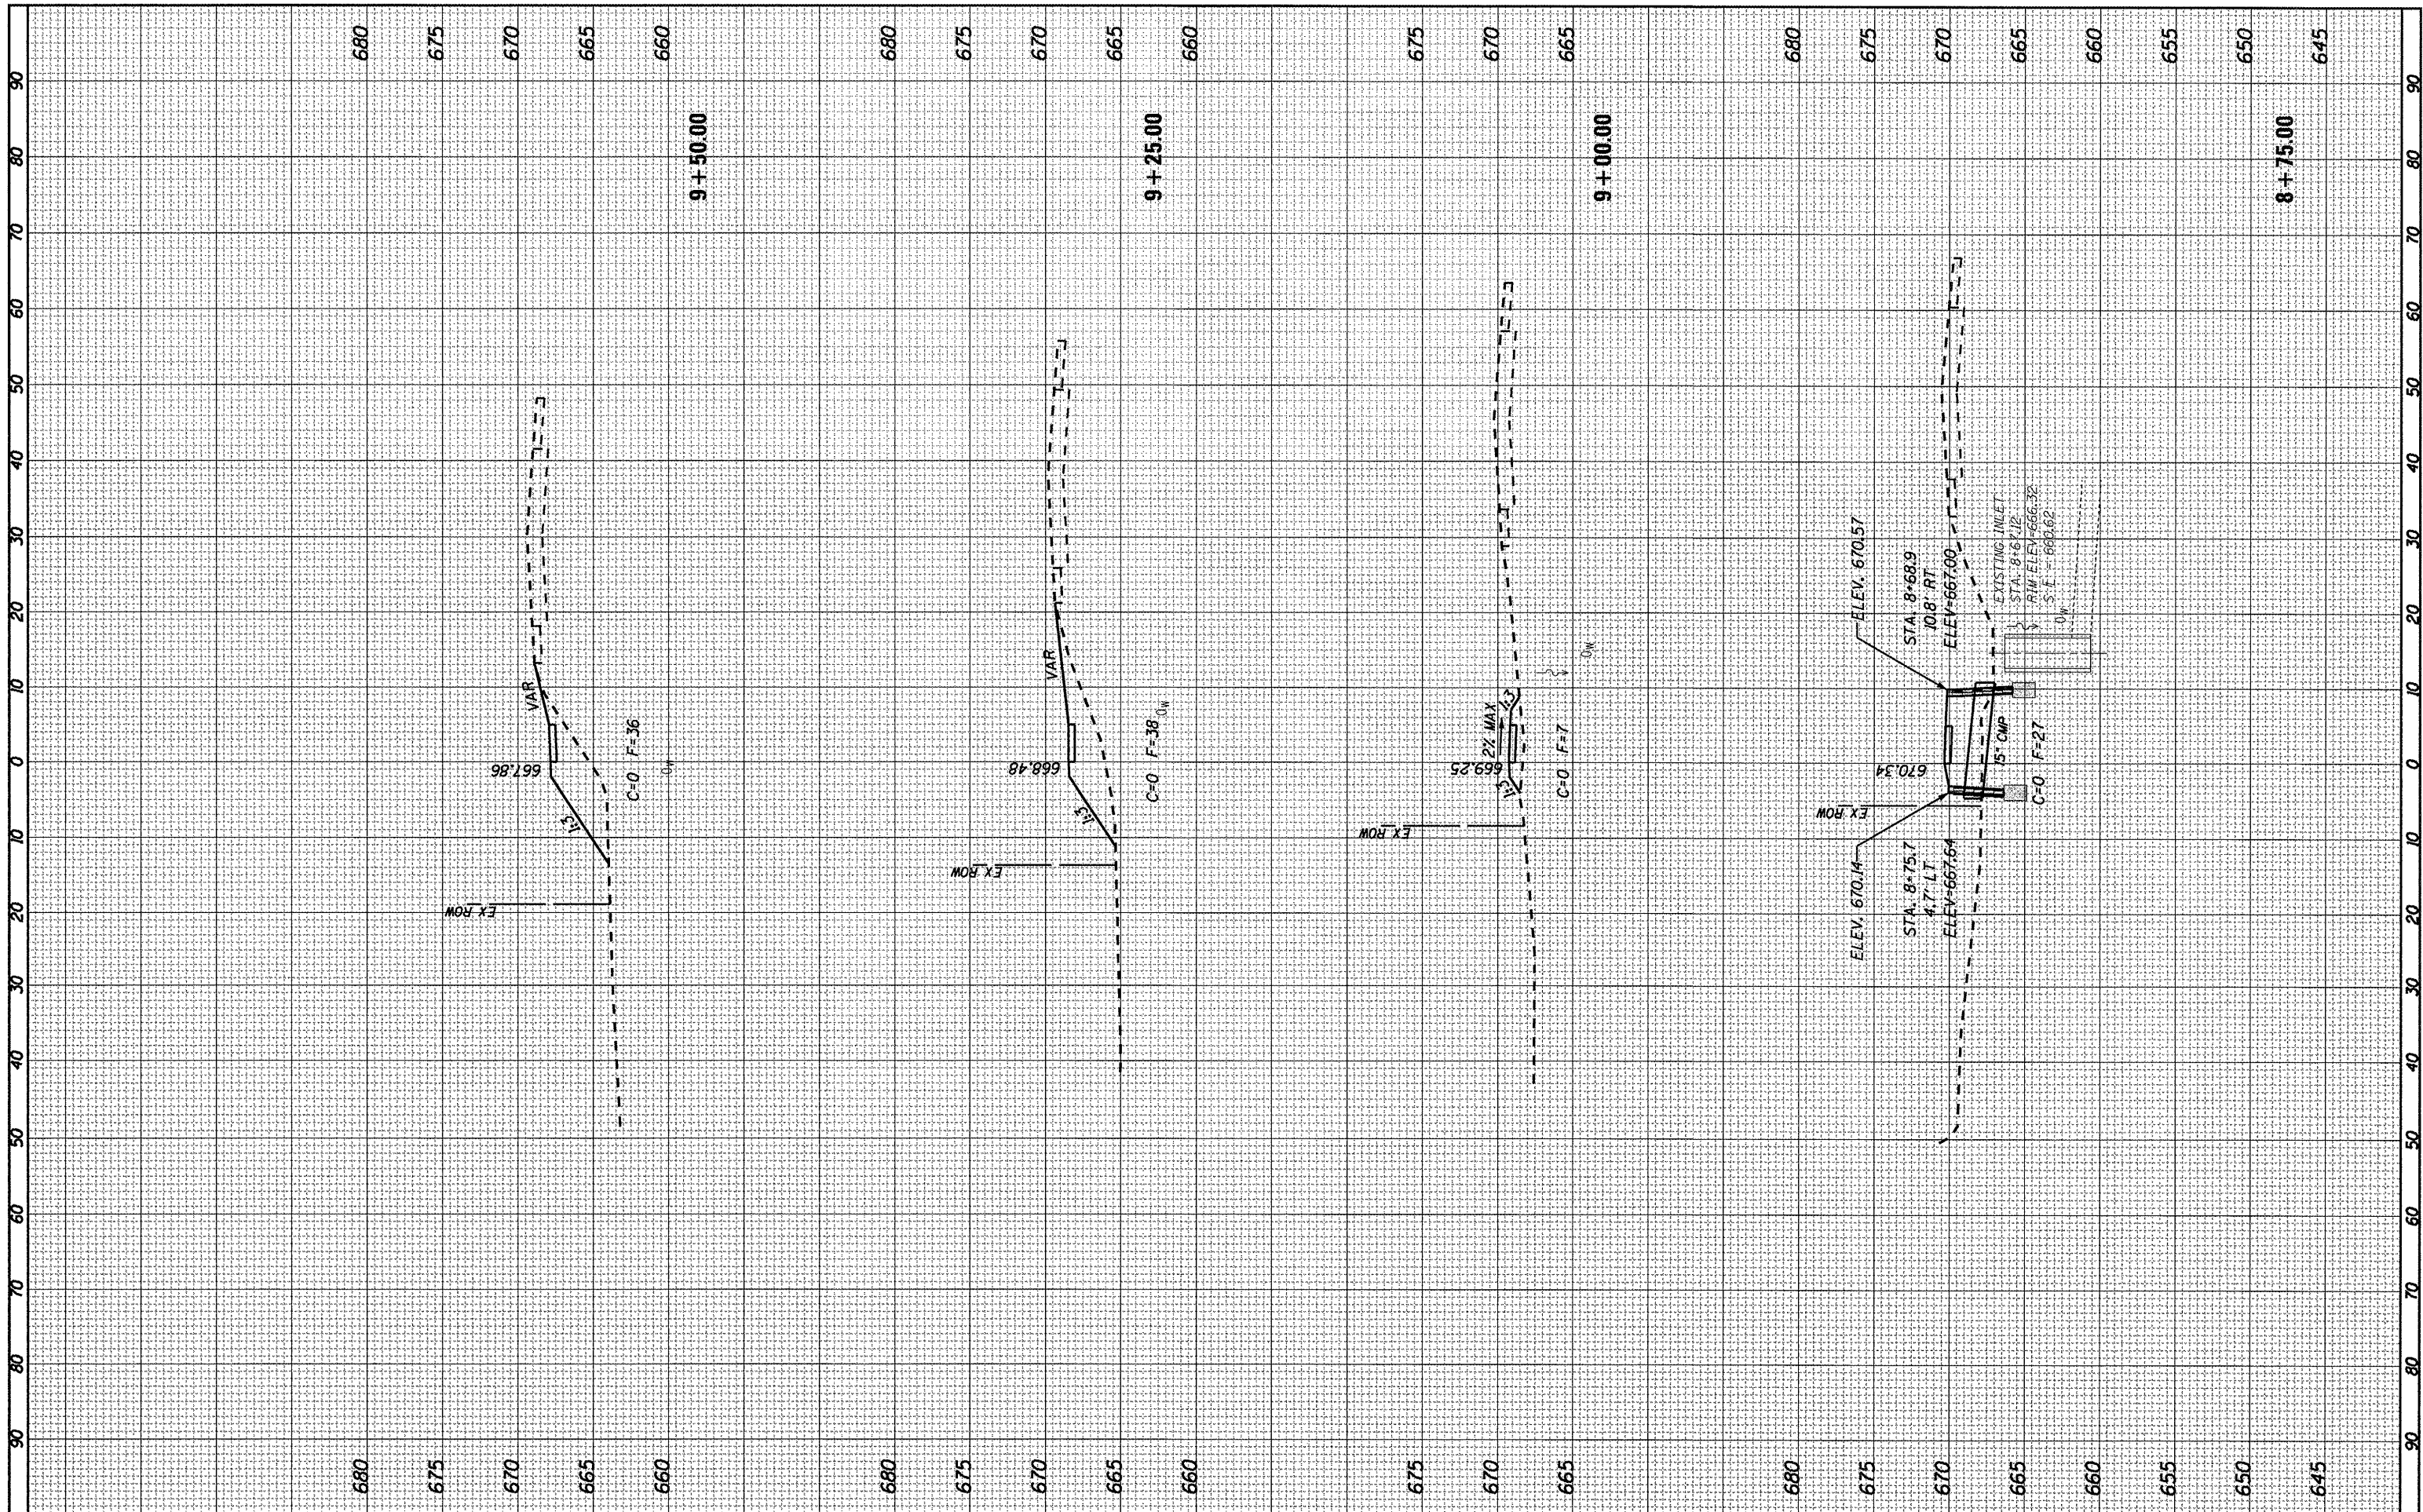

FILE NAME = SH1-XSEC.DGN	USER NAME = PAR	DESIGNED - BAJ	REVISED -	STATE OF ILLINOIS DEPARTMENT OF TRANSPORTATION	1ST STREET SIDEWALK CROSS SECTION SHEETS			F.A. RTE.	SECTION	COUNTY	TOTAL SHEETS	SHEET NO.
		DRAWN - PAR	REVISED -		SCALE:	SHEET NO. 2 OF 23 SHEETS	STA. 8+75 TO STA. 9+50	10-00019-00-SW	ROCK ISLAND	40	25	
		CHECKED - BAJ	REVISED -					CONTRACT NO. 85555				
		DATE - 01-13-12	REVISED -					ILLINOIS FED. AID PROJECT				