


FINAL SURVEY	SURVEYED	BY	DATE
SURVEY BOOK NO.	PLOTTED		
	TEMPLATE		
	AREAS CHECKED		

ORIGINAL SURVEY	SURVEYED	BY	DATE
SURVEY BOOK NO.	PLOTTED		
	TEMPLATE		
	AREAS CHECKED		

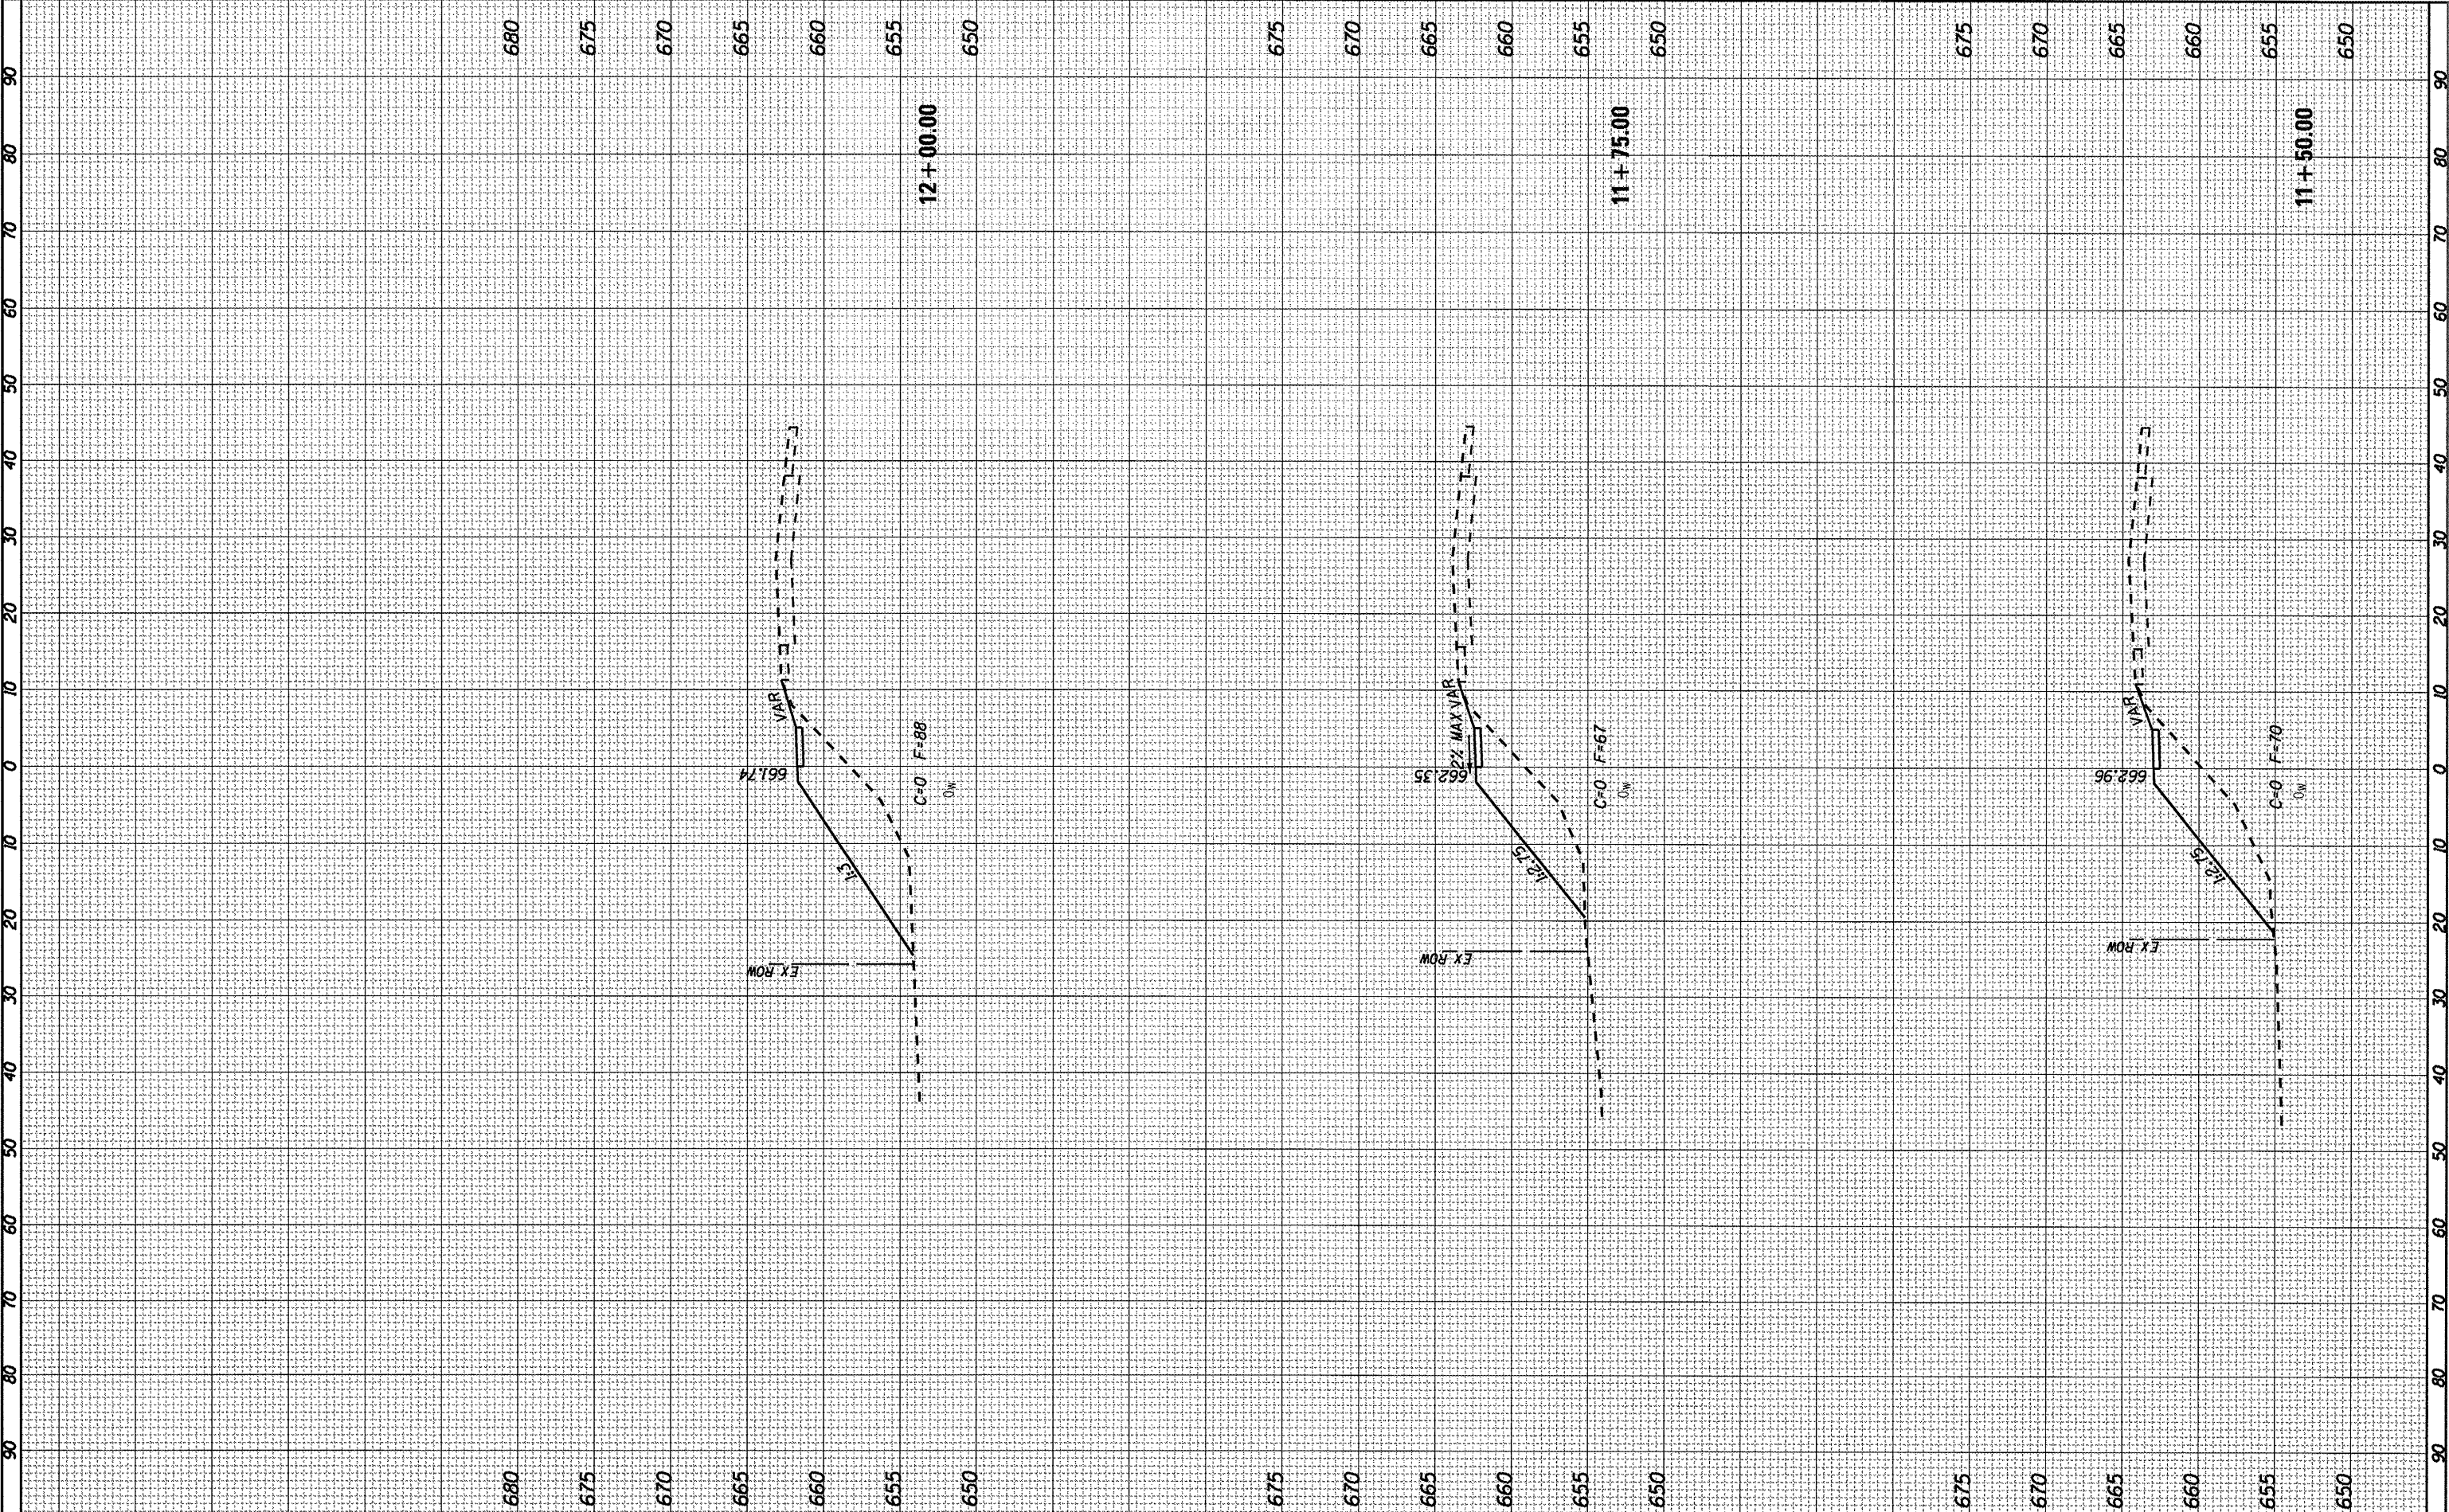

FILE NAME = SHT-XSEC.DGN	USER NAME = PAR	DESIGNED - BAJ	REVISED -	STATE OF ILLINOIS DEPARTMENT OF TRANSPORTATION	1ST STREET SIDEWALK CROSS SECTION SHEETS			F.A. RTE.	SECTION	COUNTY	TOTAL SHEETS	SHEET NO.
		DRAWN - PAR	REVISED -		SCALE:	SHEET NO. 3 OF 23 SHEETS	STA. 11+50 TO STA. 12+00	10-00019-00-SW	ROCK ISLAND	40	28	
		CHECKED - BAJ	REVISED -		CONTRACT NO. 85555							
		DATE - 01-13-12	REVISED -		ILLINOIS FED. AID PROJECT							