


FINAL SURVEY	SURVEYED	BY	DATE
NOTE BOOK	PLOTTED		
NO.	TEMPLATE		
	AREAS CHECKED		

ORIGINAL SURVEY	SURVEYED	BY	DATE
NOTE BOOK	PLOTTED		
NO.	TEMPLATE		
	AREAS CHECKED		

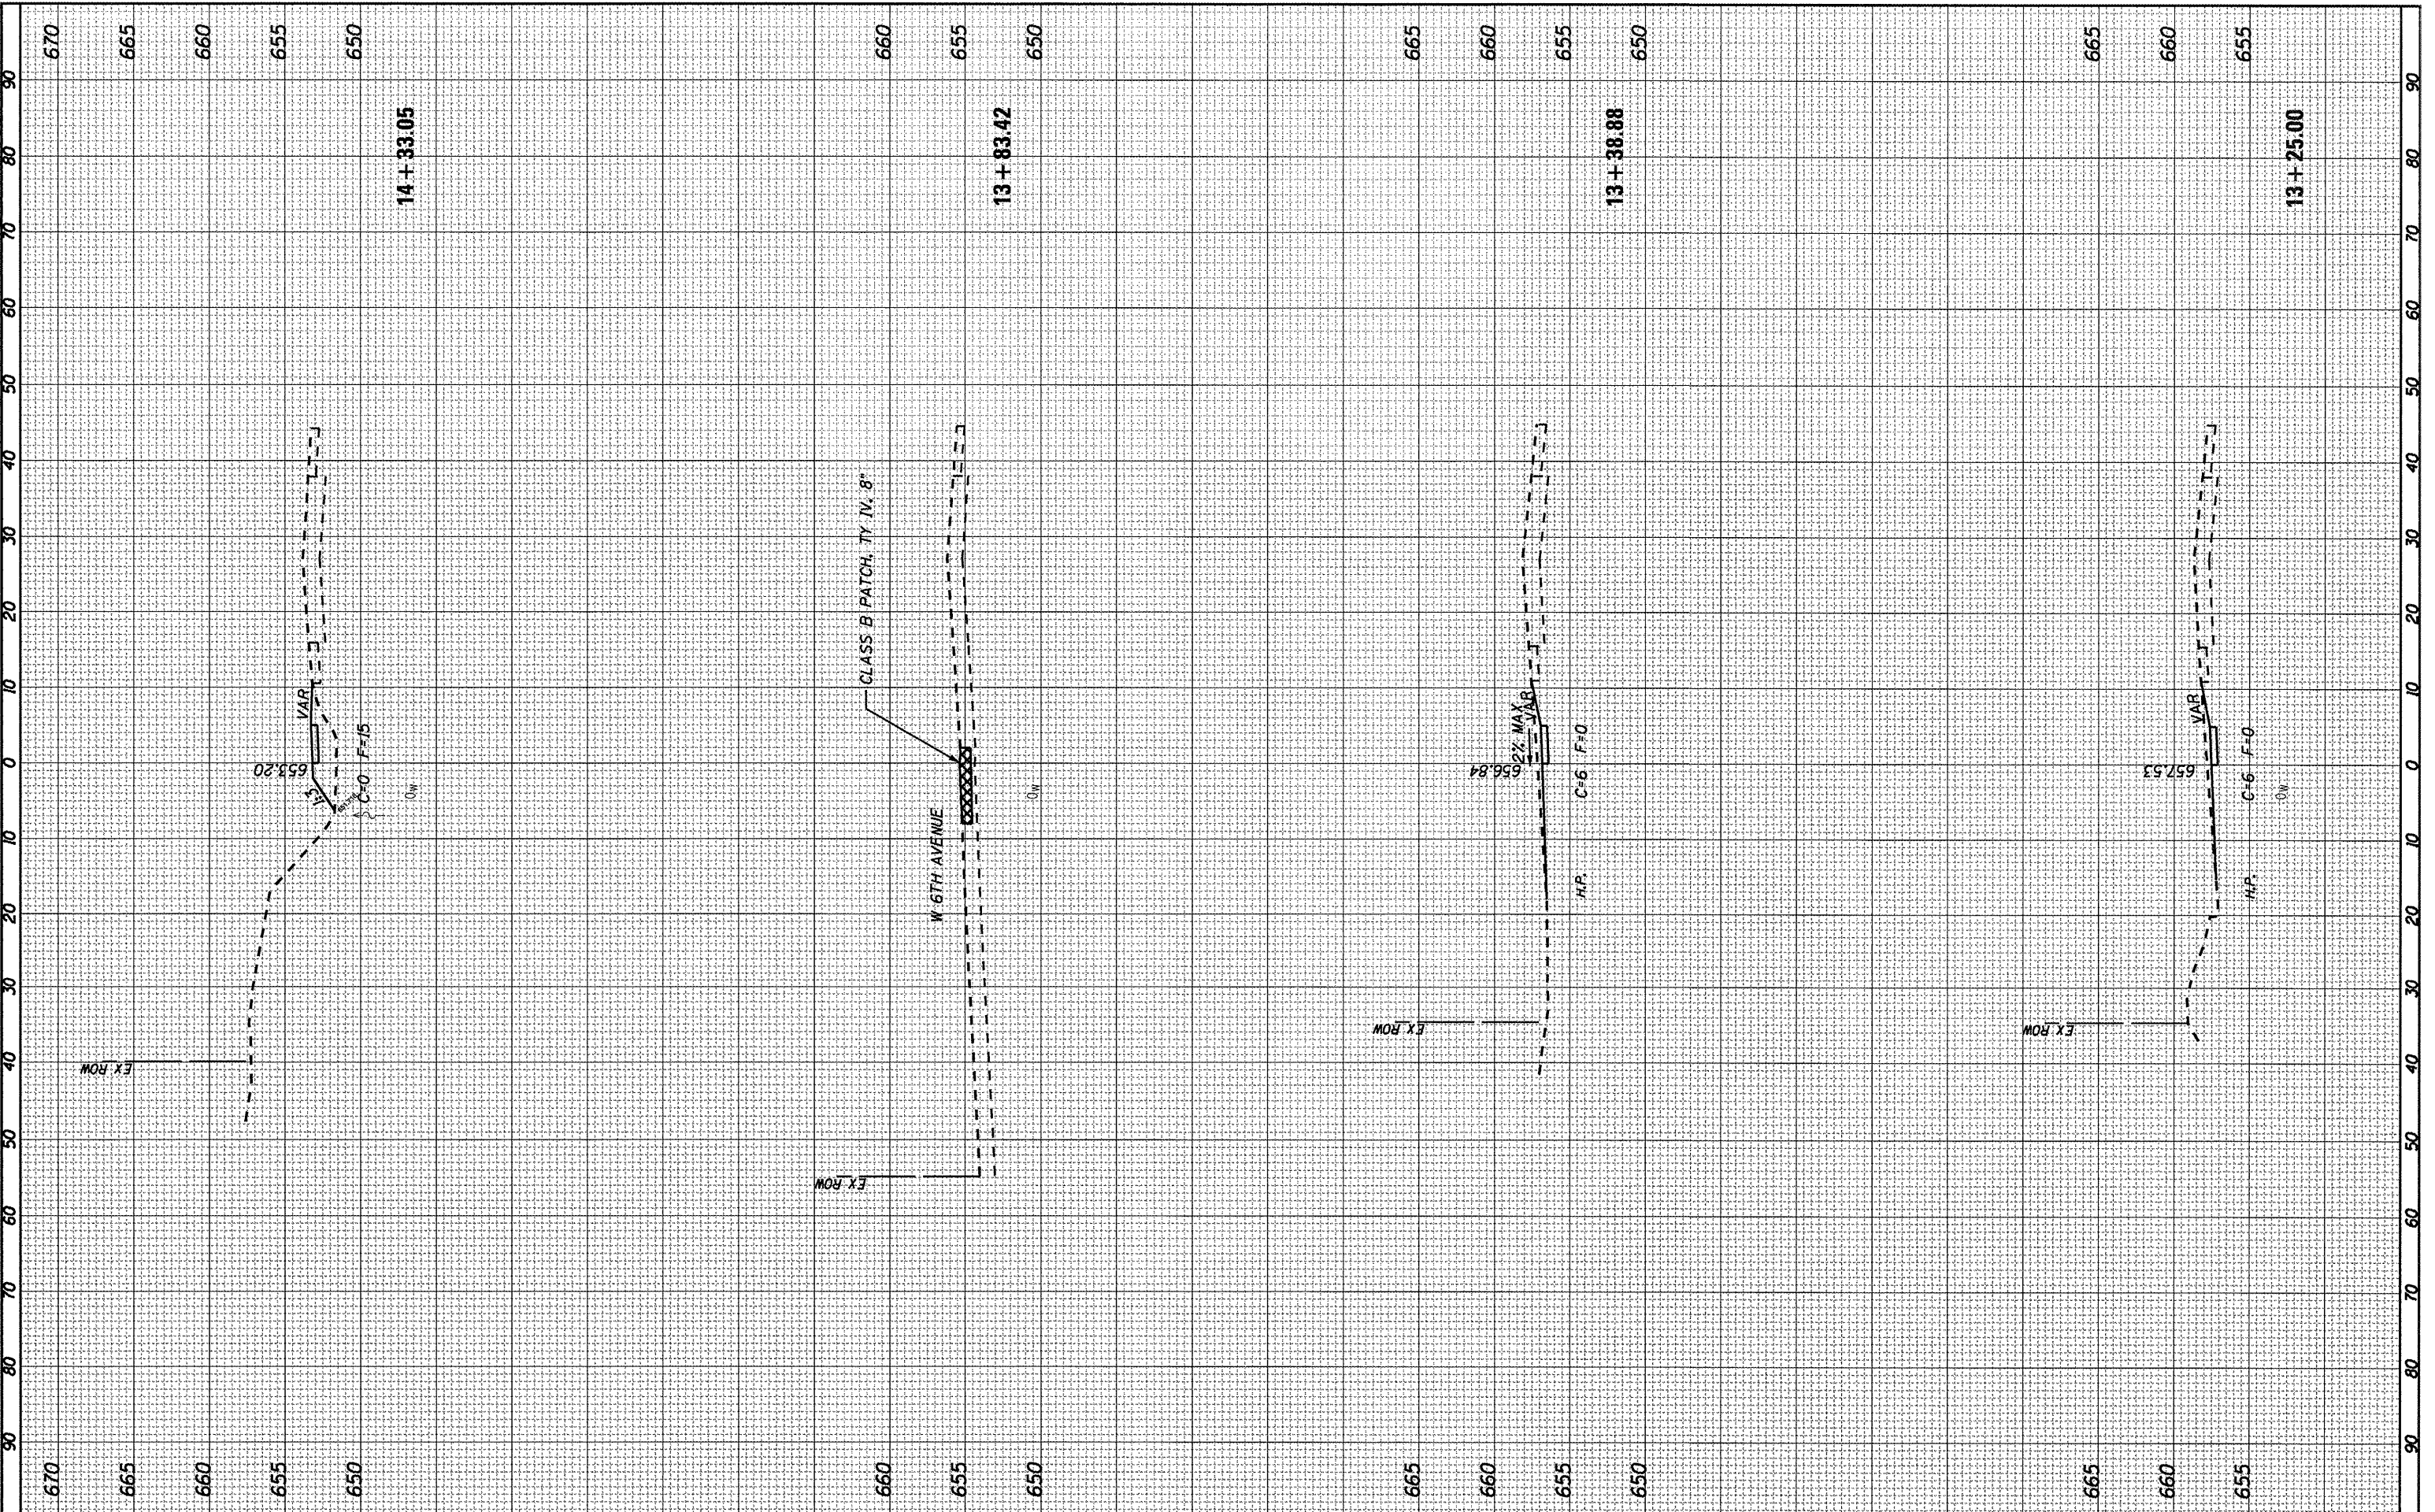

FILE NAME = SHT-XSEC.DGN

USER NAME = PAR
 PLOT SCALE = 1"=10'
 PLOT DATE = 01-13-12

DESIGNED - BAJ
 DRAWN - PAR
 CHECKED - BAJ
 DATE - 01-13-12

REVISED -
 REVISED -
 REVISED -
 REVISED -

STATE OF ILLINOIS
 DEPARTMENT OF TRANSPORTATION

1ST STREET SIDEWALK
 CROSS SECTION SHEETS

SCALE: SHEET NO. 3 OF 23 SHEETS STA. 13+25 TO STA. 14+33.05

F.A. RTE.	SECTION	COUNTY	TOTAL SHEETS	SHEET NO.
	10-00019-00-SW	ROCK ISLAND	40	30
CONTRACT NO. 85555			ILLINOIS FED. AID PROJECT	