


FINAL SURVEY NO.	SURVEYED	BY	DATE
NOTE BOOK NO.	PLOTTED		
	TEMPLATE		
	AREAS CHECKED		
	AREAS CHECKED		

ORIGINAL SURVEY NO.	SURVEYED	BY	DATE
NOTE BOOK NO.	PLOTTED		
	TEMPLATE		
	AREAS CHECKED		
	AREAS CHECKED		

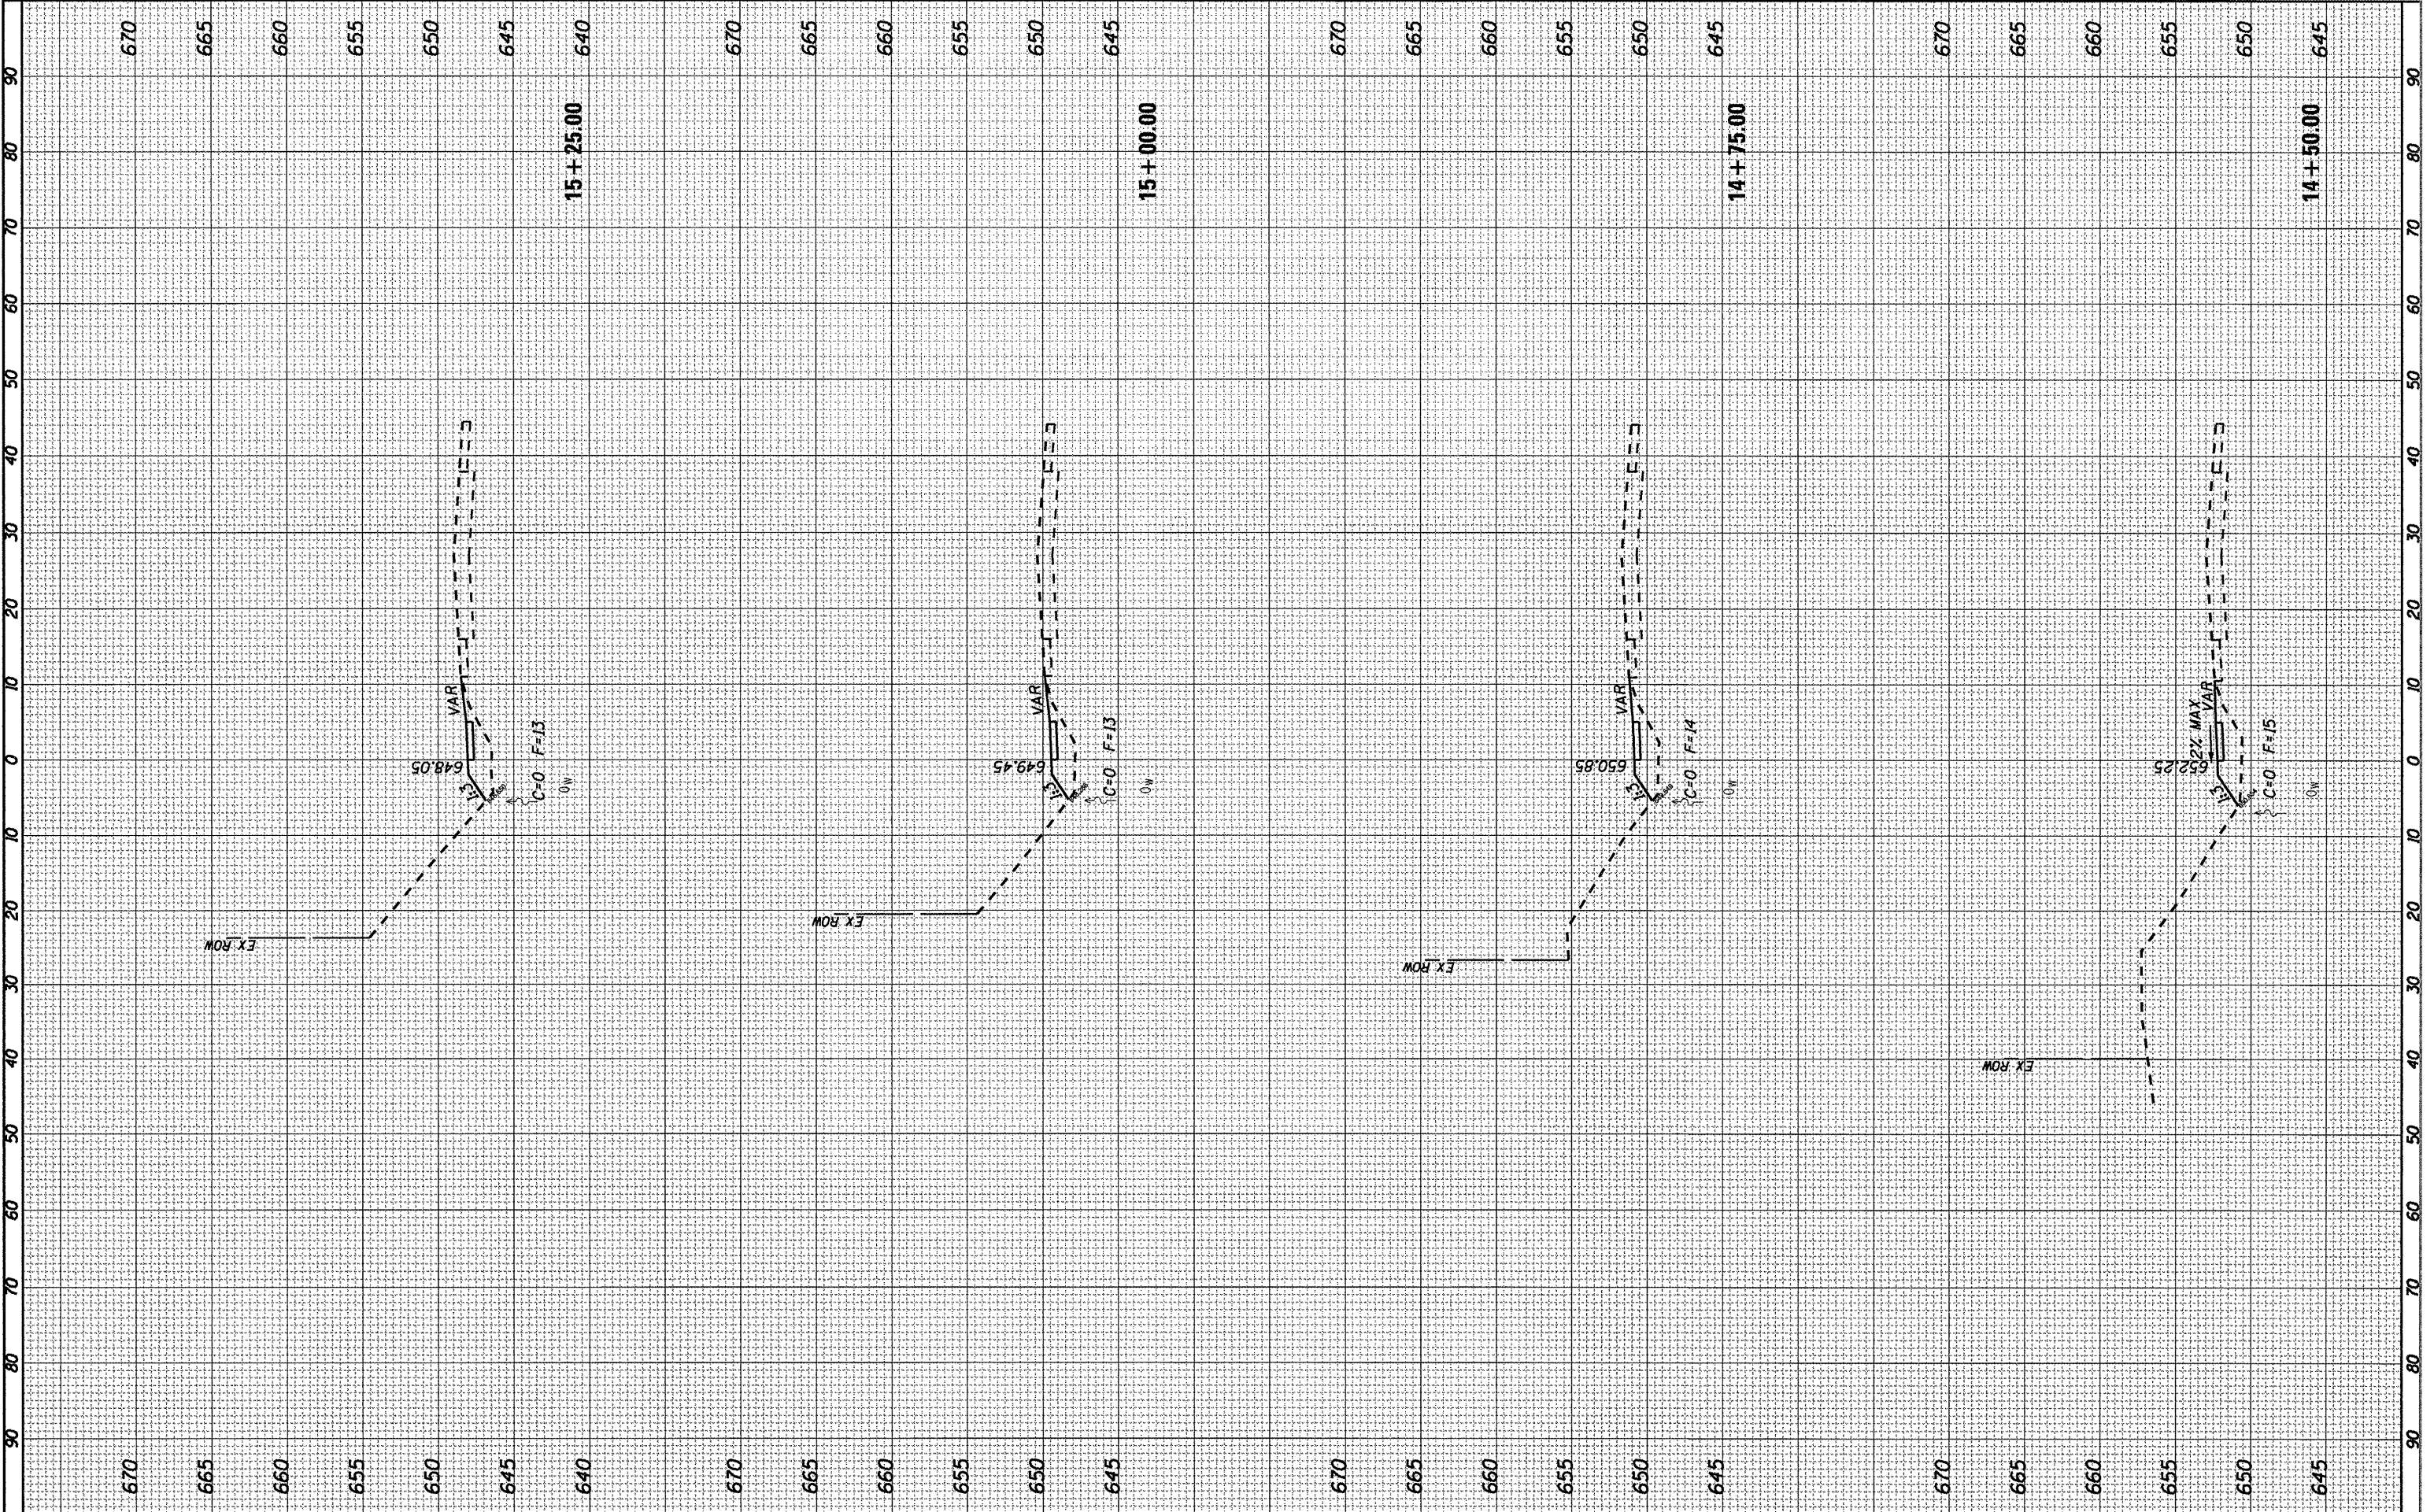

FILE NAME = SHT-XSEC.DGN
 USER NAME = PAR
 PLOT SCALE = 1"=10'
 PLOT DATE = 01-13-12

DESIGNED -	BAJ	REVISED -	
DRAWN -	PAR	REVISED -	
CHECKED -	BAJ	REVISED -	
DATE -	01-13-12	REVISED -	

DESIGNED -	BAJ	REVISED -	
DRAWN -	PAR	REVISED -	
CHECKED -	BAJ	REVISED -	
DATE -	01-13-12	REVISED -	

**STATE OF ILLINOIS
 DEPARTMENT OF TRANSPORTATION**

**1ST STREET SIDEWALK
 CROSS SECTION SHEETS**

SCALE: SHEET NO. 3 OF 23 SHEETS STA. 14+50 TO STA. 15+25

F.A. RTE.	SECTION	COUNTY	TOTAL SHEETS	SHEET NO.
	10-00019-00-SW	ROCK ISLAND	40	31
CONTRACT NO. 85555			ILLINOIS FED. AID PROJECT	