


FINAL SURVEY	SURVEYED	BY	DATE
NOTE BOOK NO.	PLOTTED		
	TEMPLATE		
	AREAS CHECKED		

ORIGINAL SURVEY	SURVEYED	BY	DATE
NOTE BOOK NO.	PLOTTED		
	TEMPLATE		
	AREAS CHECKED		

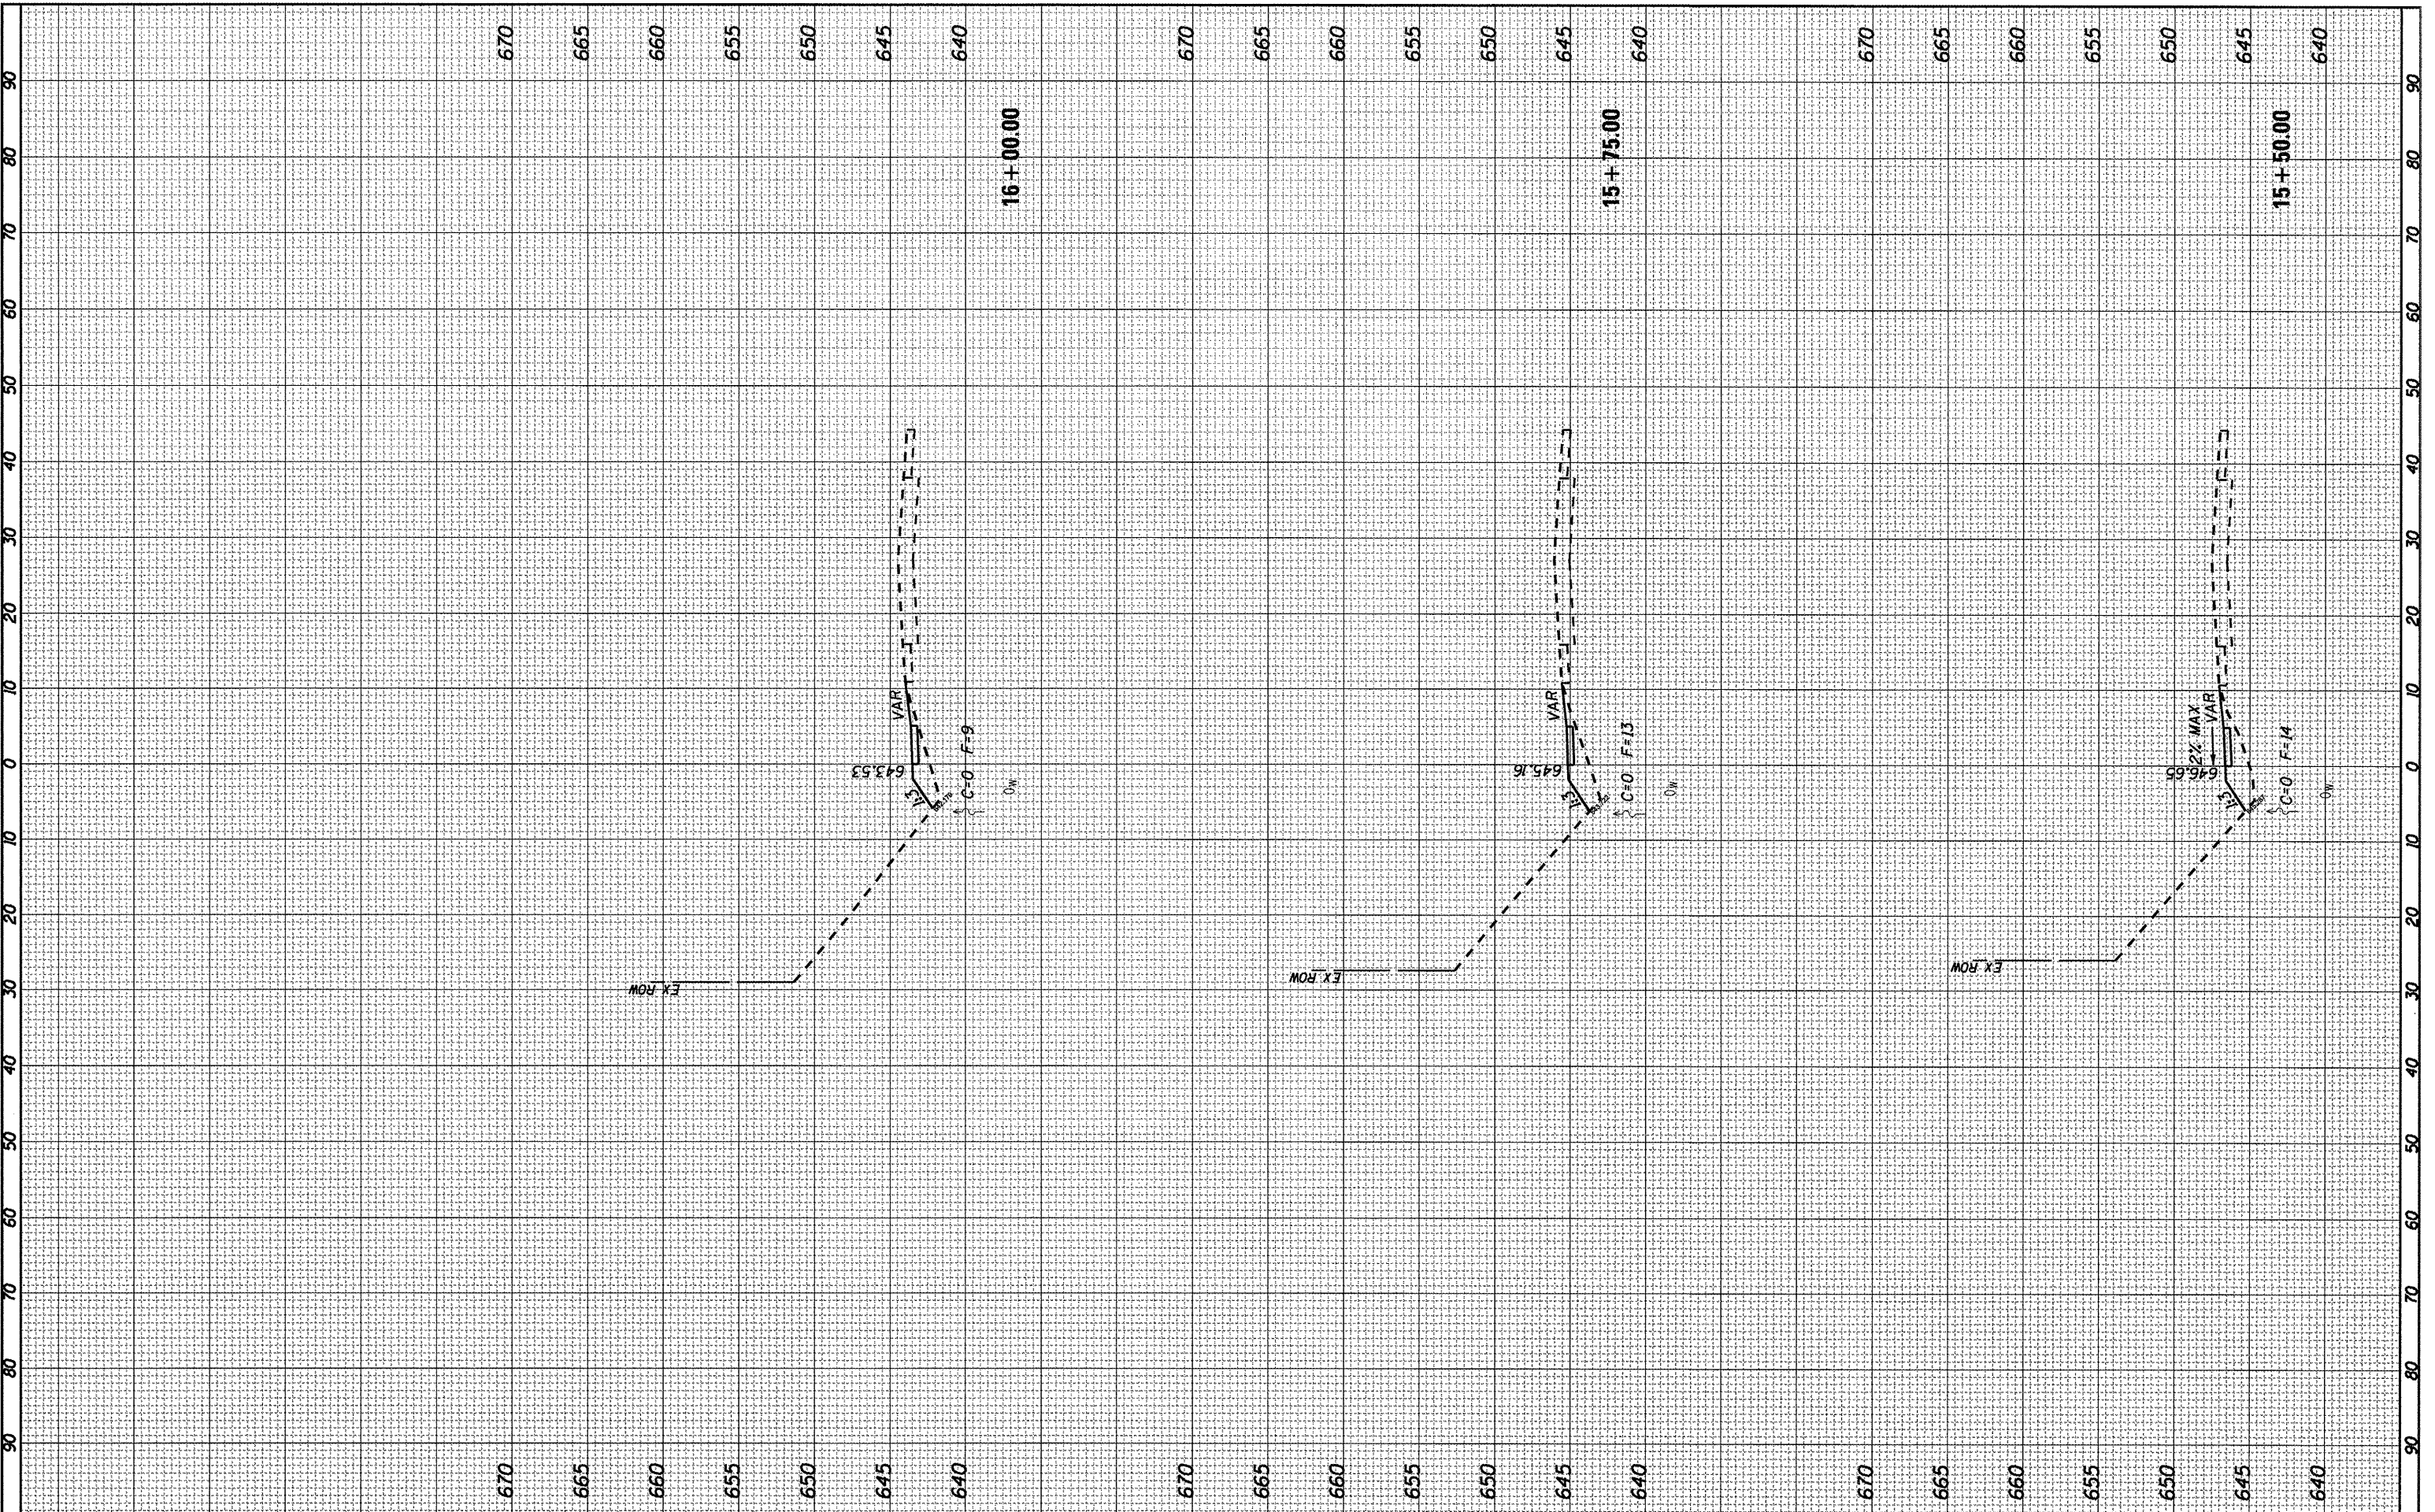

FILE NAME = SHT-XSEC.DGN

USER NAME = PAR
 PLOT SCALE = 1"=10'
 PLOT DATE = 01-13-12

DESIGNED - BAJ	REVISED -
DRAWN - PAR	REVISED -
CHECKED - BAJ	REVISED -
DATE - 01-13-12	REVISED -

**STATE OF ILLINOIS
 DEPARTMENT OF TRANSPORTATION**

**1ST STREET SIDEWALK
 CROSS SECTION SHEETS**

SCALE: SHEET NO. 3 OF 23 SHEETS STA. 15+50 TO STA. 16+00

F.A. RTE.	SECTION	COUNTY	TOTAL SHEETS	SHEET NO.
	10-00019-00-SW	ROCK ISLAND	40	32
CONTRACT NO. 85555				
ILLINOIS FED. AID PROJECT				