


FINAL SURVEY	SURVEYED	BY	DATE
NOTE BOOK NO.	PLOTTED		
	TEMPLATE		
	AREAS CHECKED		

ORIGINAL SURVEY	SURVEYED	BY	DATE
NOTE BOOK NO.	PLOTTED		
	TEMPLATE		
	AREAS CHECKED		

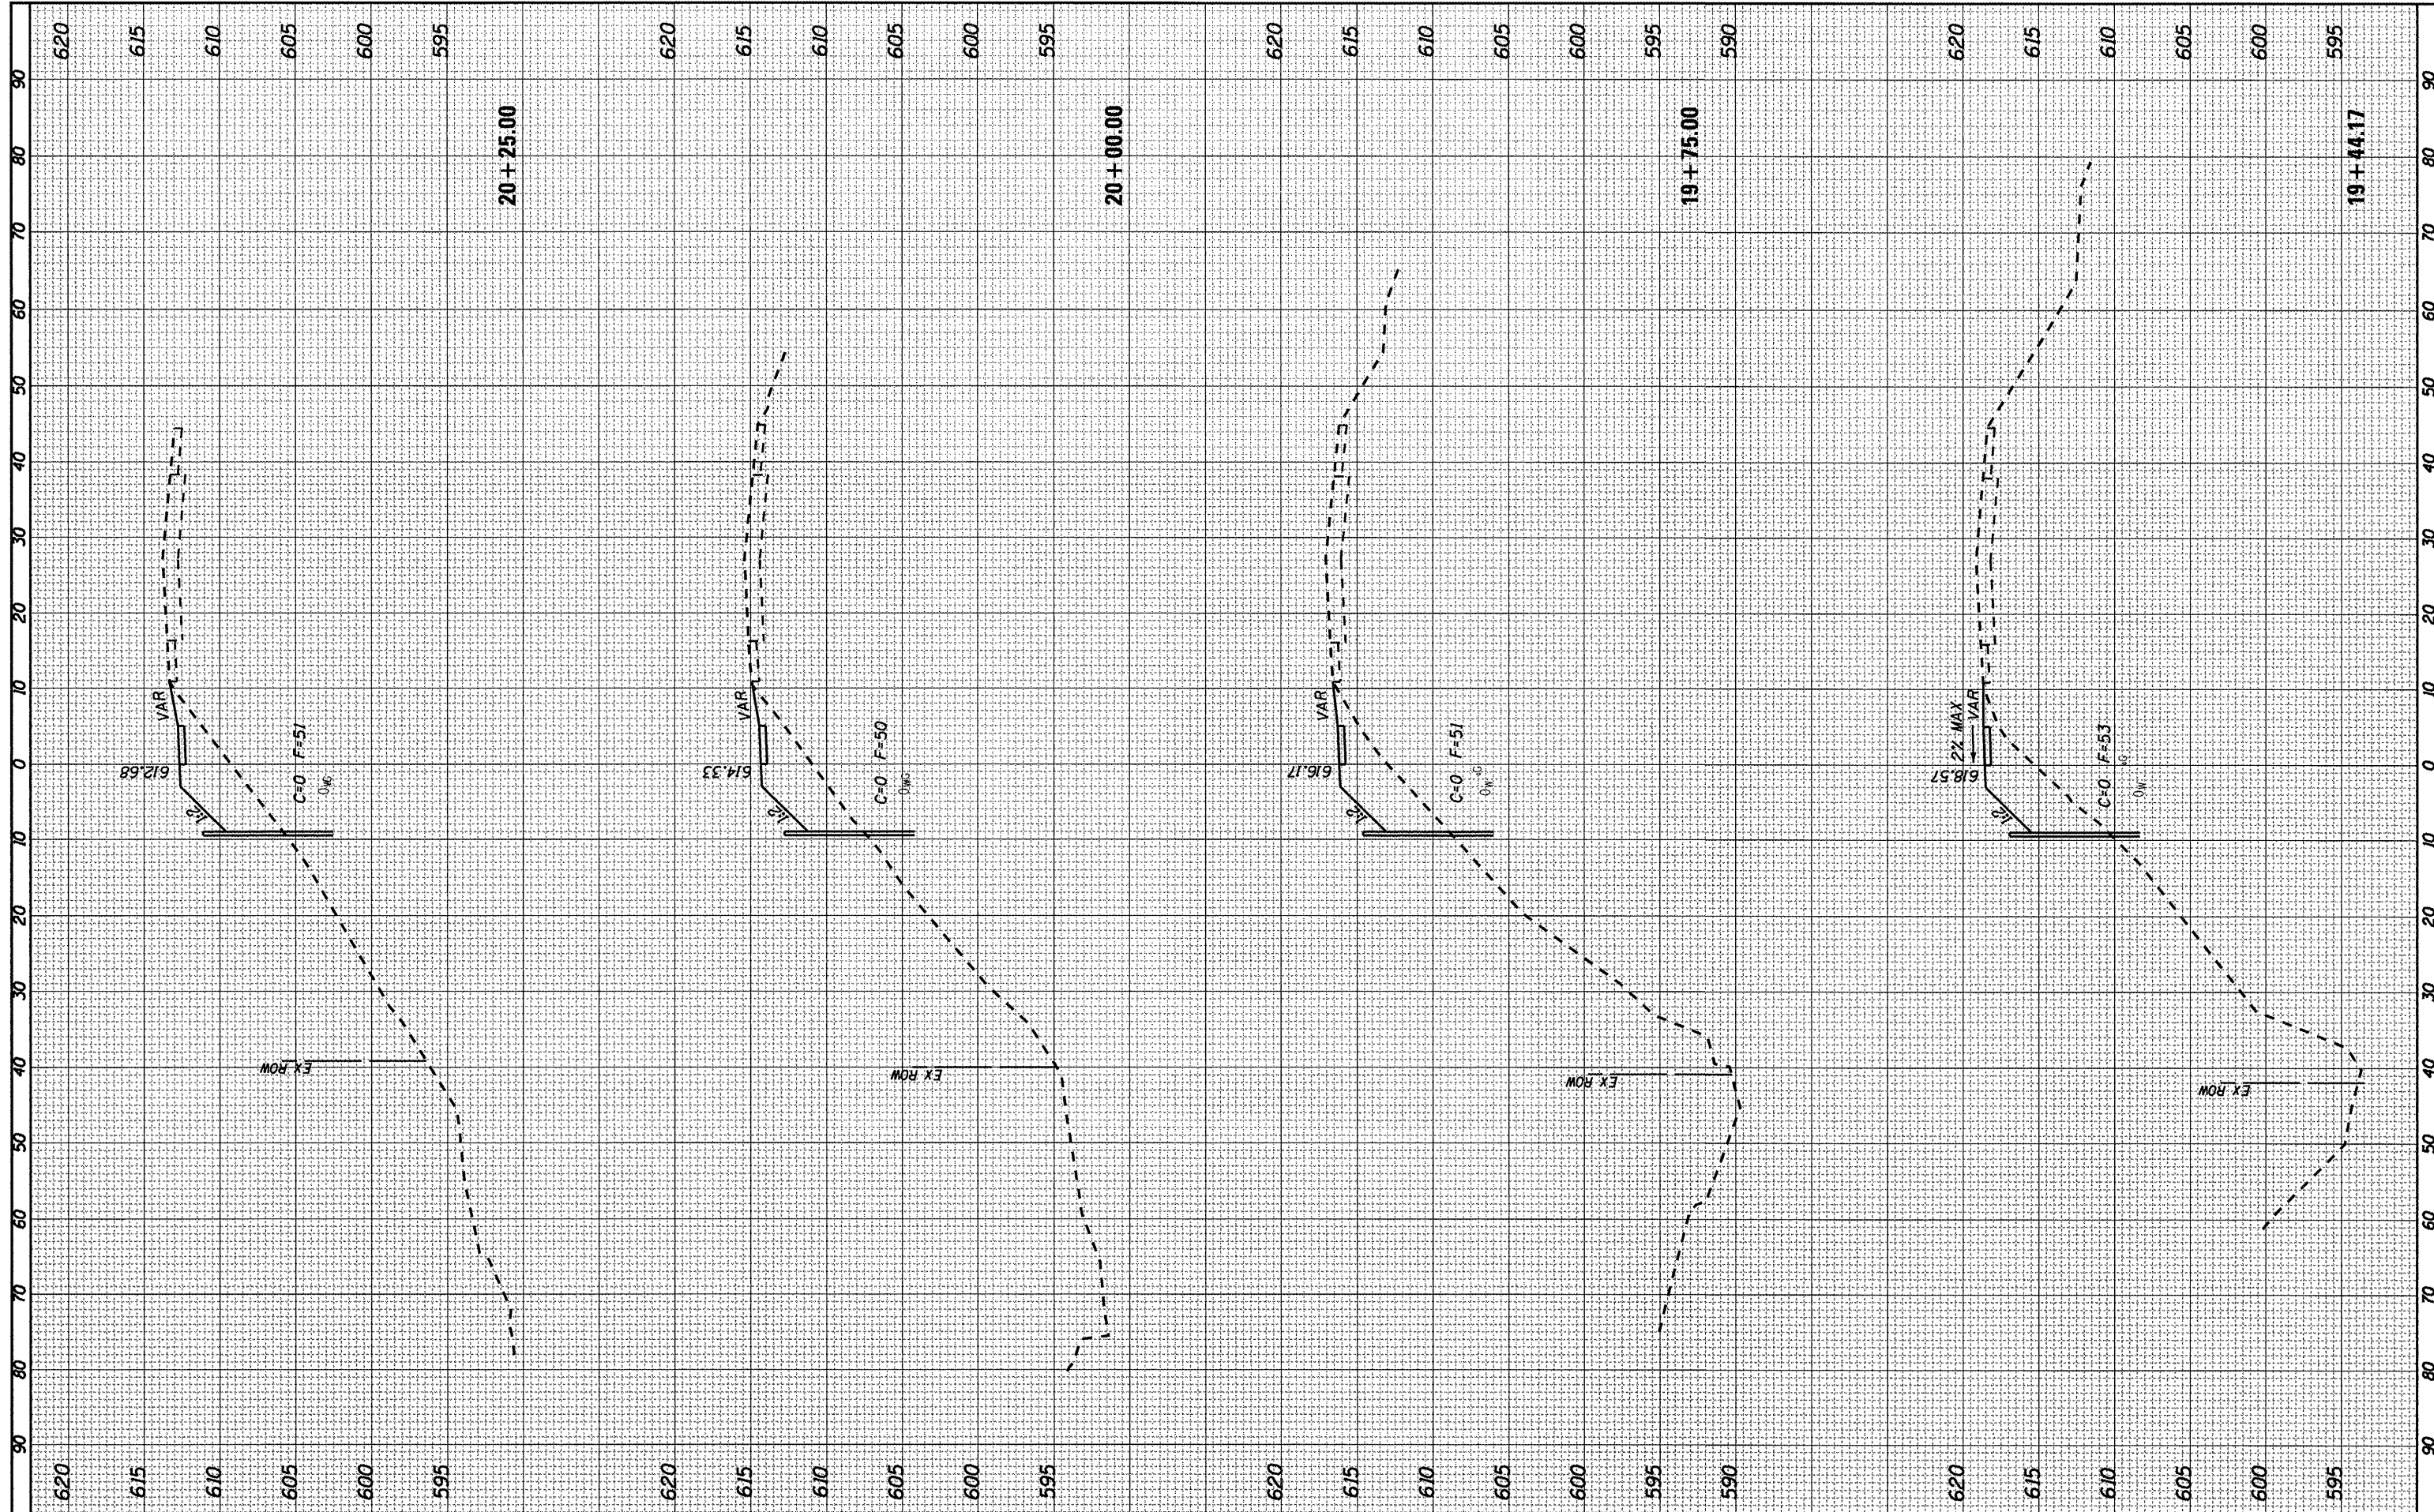

FILE NAME = SHT-XSEC.DGN	USER NAME = PAR	DESIGNED - BAJ	REVISED -	STATE OF ILLINOIS DEPARTMENT OF TRANSPORTATION	SCALE: 1"=10'	SHEET NO. 3 OF 23 SHEETS	STA. 19+44.17 TO STA. 20+25	F.A. RTE.	SECTION 10-00019-00-SW	COUNTY ROCK ISLAND	TOTAL SHEETS 40	SHEET NO. 36	
		DRAWN - PAR	REVISED -										
		CHECKED - BAJ	REVISED -										
		DATE - 01-13-12	REVISED -										
CONTRACT NO. 85555												ILLINOIS FED. AID PROJECT	