


FINAL SURVEY	SURVEYED	DATE
NOTE BOOK	PLOTTED	BY
NO.	DATE	
	AREAS CHECKED	

ORIGINAL SURVEY	SURVEYED	DATE
NOTE BOOK	PLOTTED	BY
NO.	DATE	
	AREAS CHECKED	

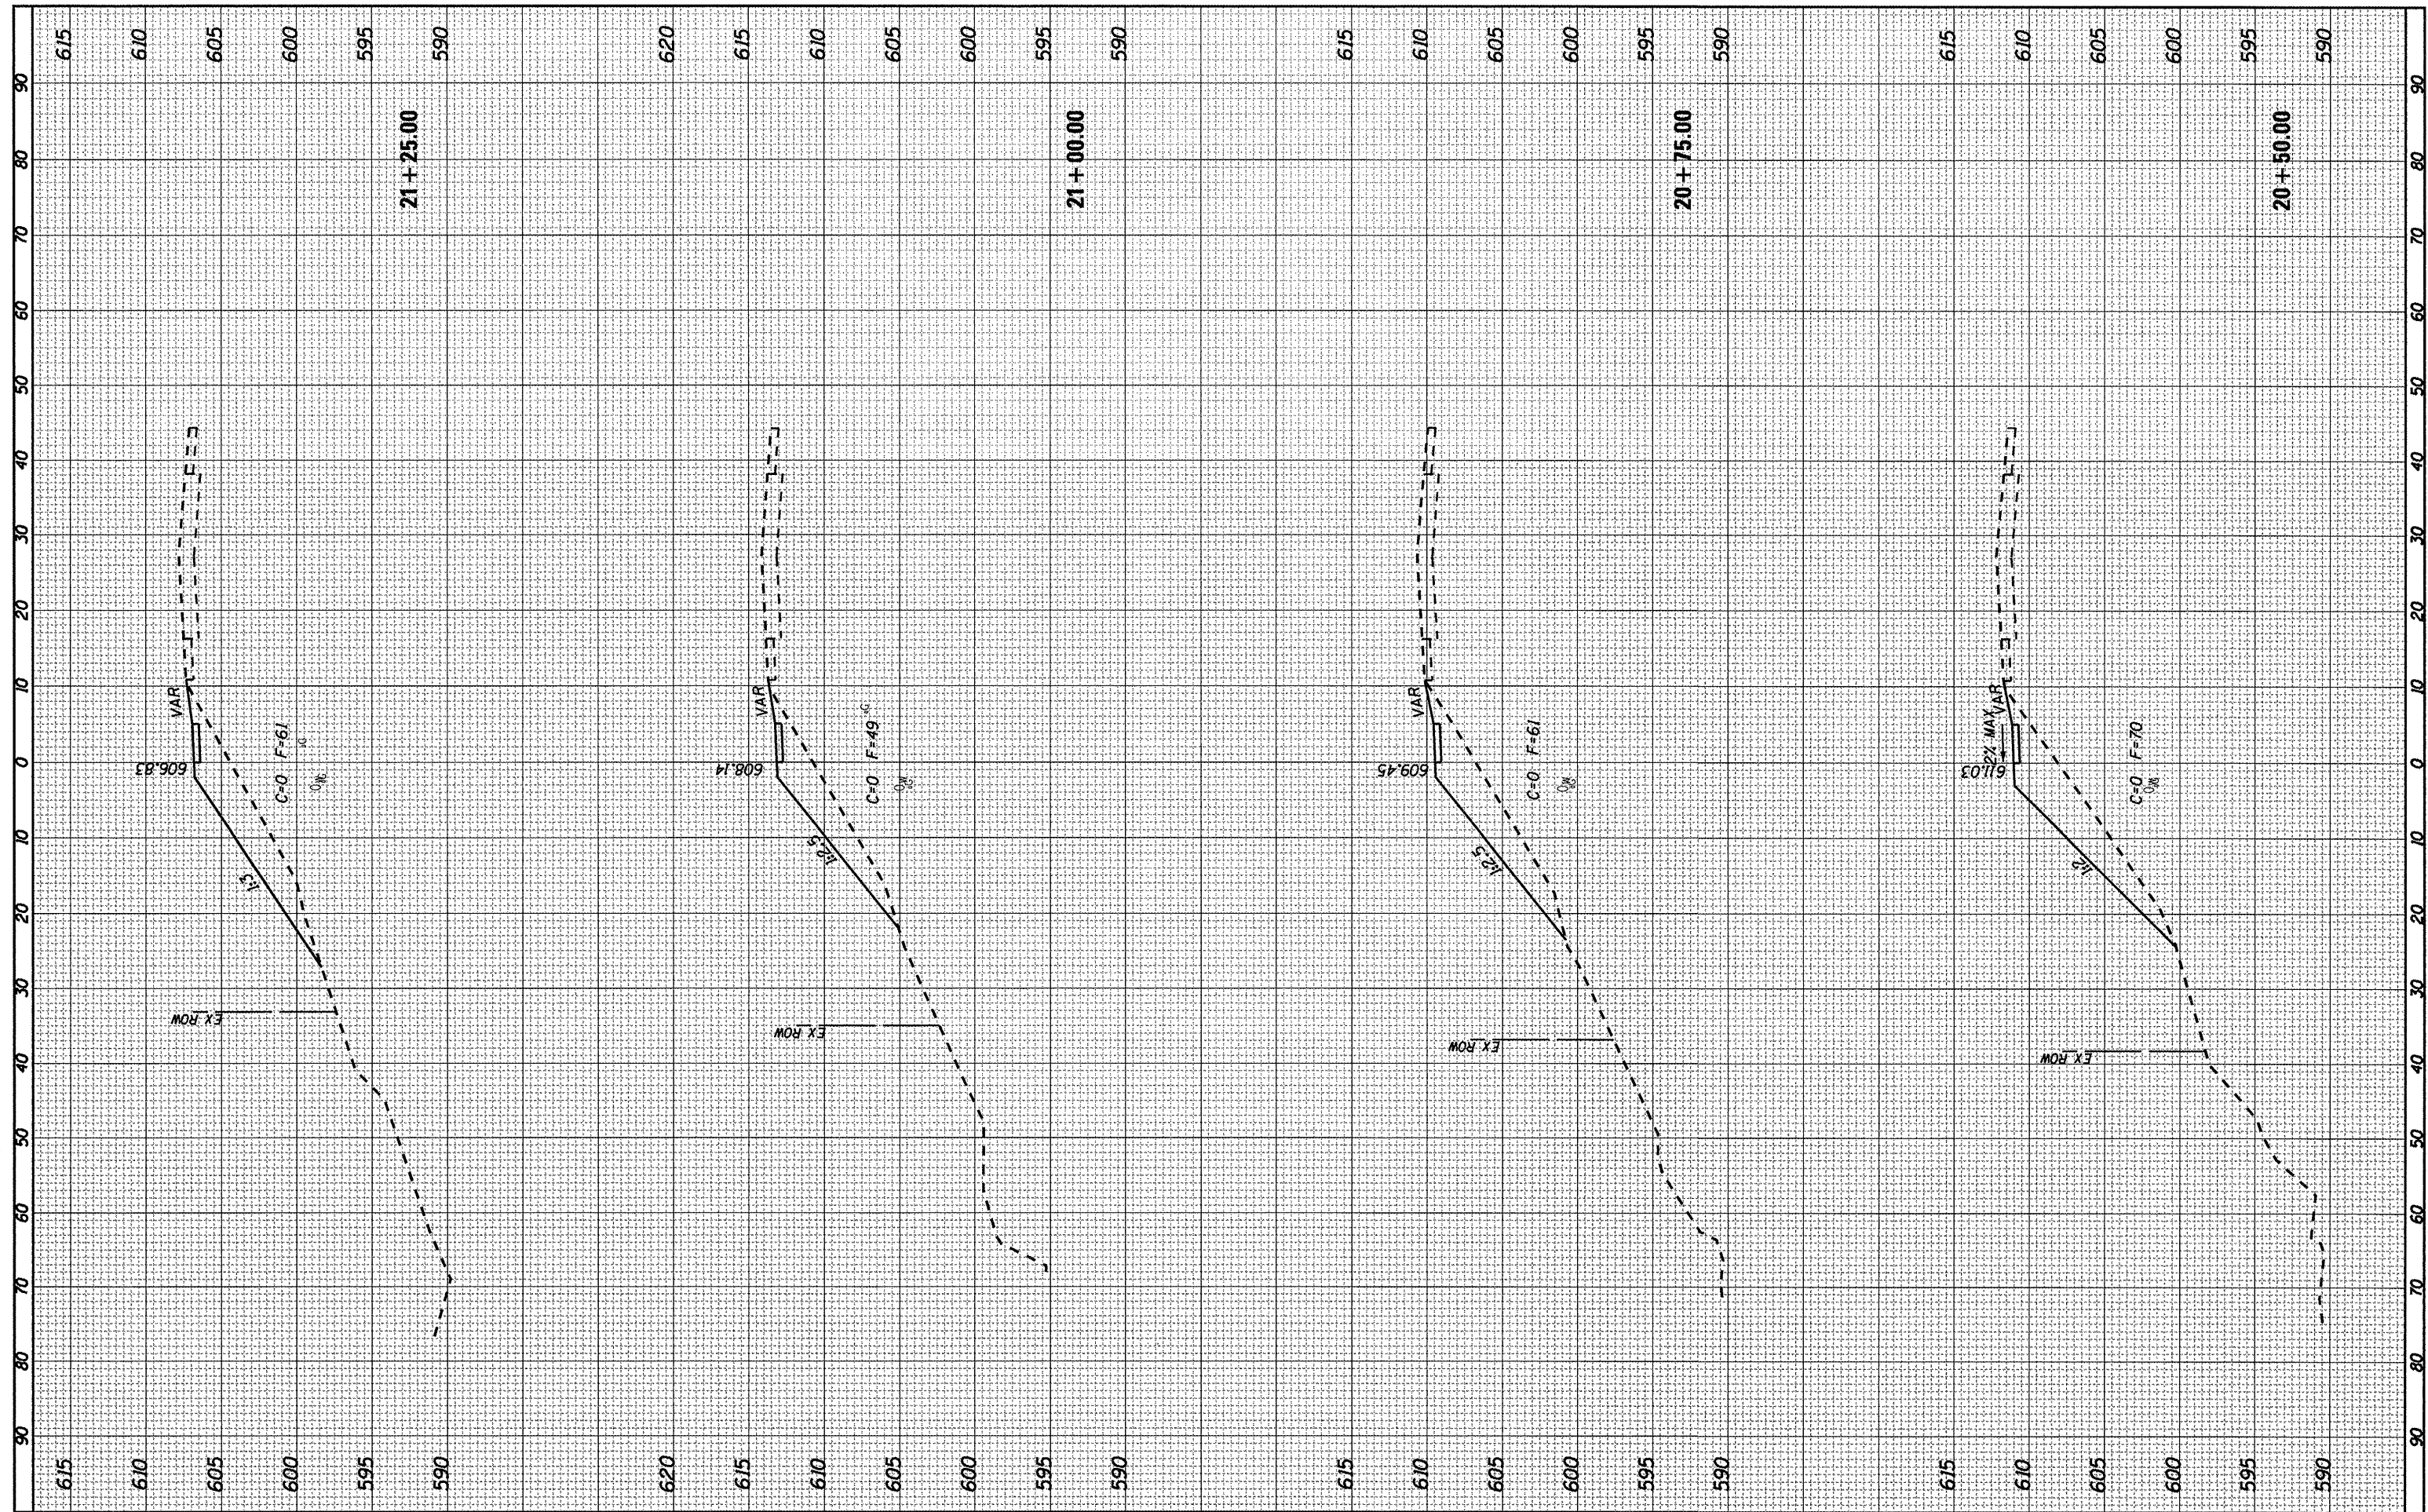

FILE NAME = SHT-XSEC.DGN	USER NAME = PAR	DESIGNED - BAJ	REVISED -	STATE OF ILLINOIS DEPARTMENT OF TRANSPORTATION	1ST STREET SIDEWALK CROSS SECTION SHEETS			F.A. RTE.	SECTION	COUNTY	TOTAL SHEETS	SHEET NO.
		DRAWN - PAR	REVISED -		SCALE: 1"=10'	SHEET NO. 3 OF 23 SHEETS	STA. 20+50 TO STA. 21+25	10-00019-00-SW	ROCK ISLAND	40	37	
		CHECKED - BAJ	REVISED -					CONTRACT NO. 85555				
		DATE - 01-13-12	REVISED -					ILLINOIS FED. AID PROJECT				