


FINAL SURVEY	SURVEYED	BY	DATE
NOTE BOOK	PLOTTED		
NO.	TEMPLATE		
	AREAS CHECKED		

ORIGINAL SURVEY	SURVEYED	BY	DATE
NOTE BOOK	PLOTTED		
NO.	TEMPLATE		
	AREAS CHECKED		

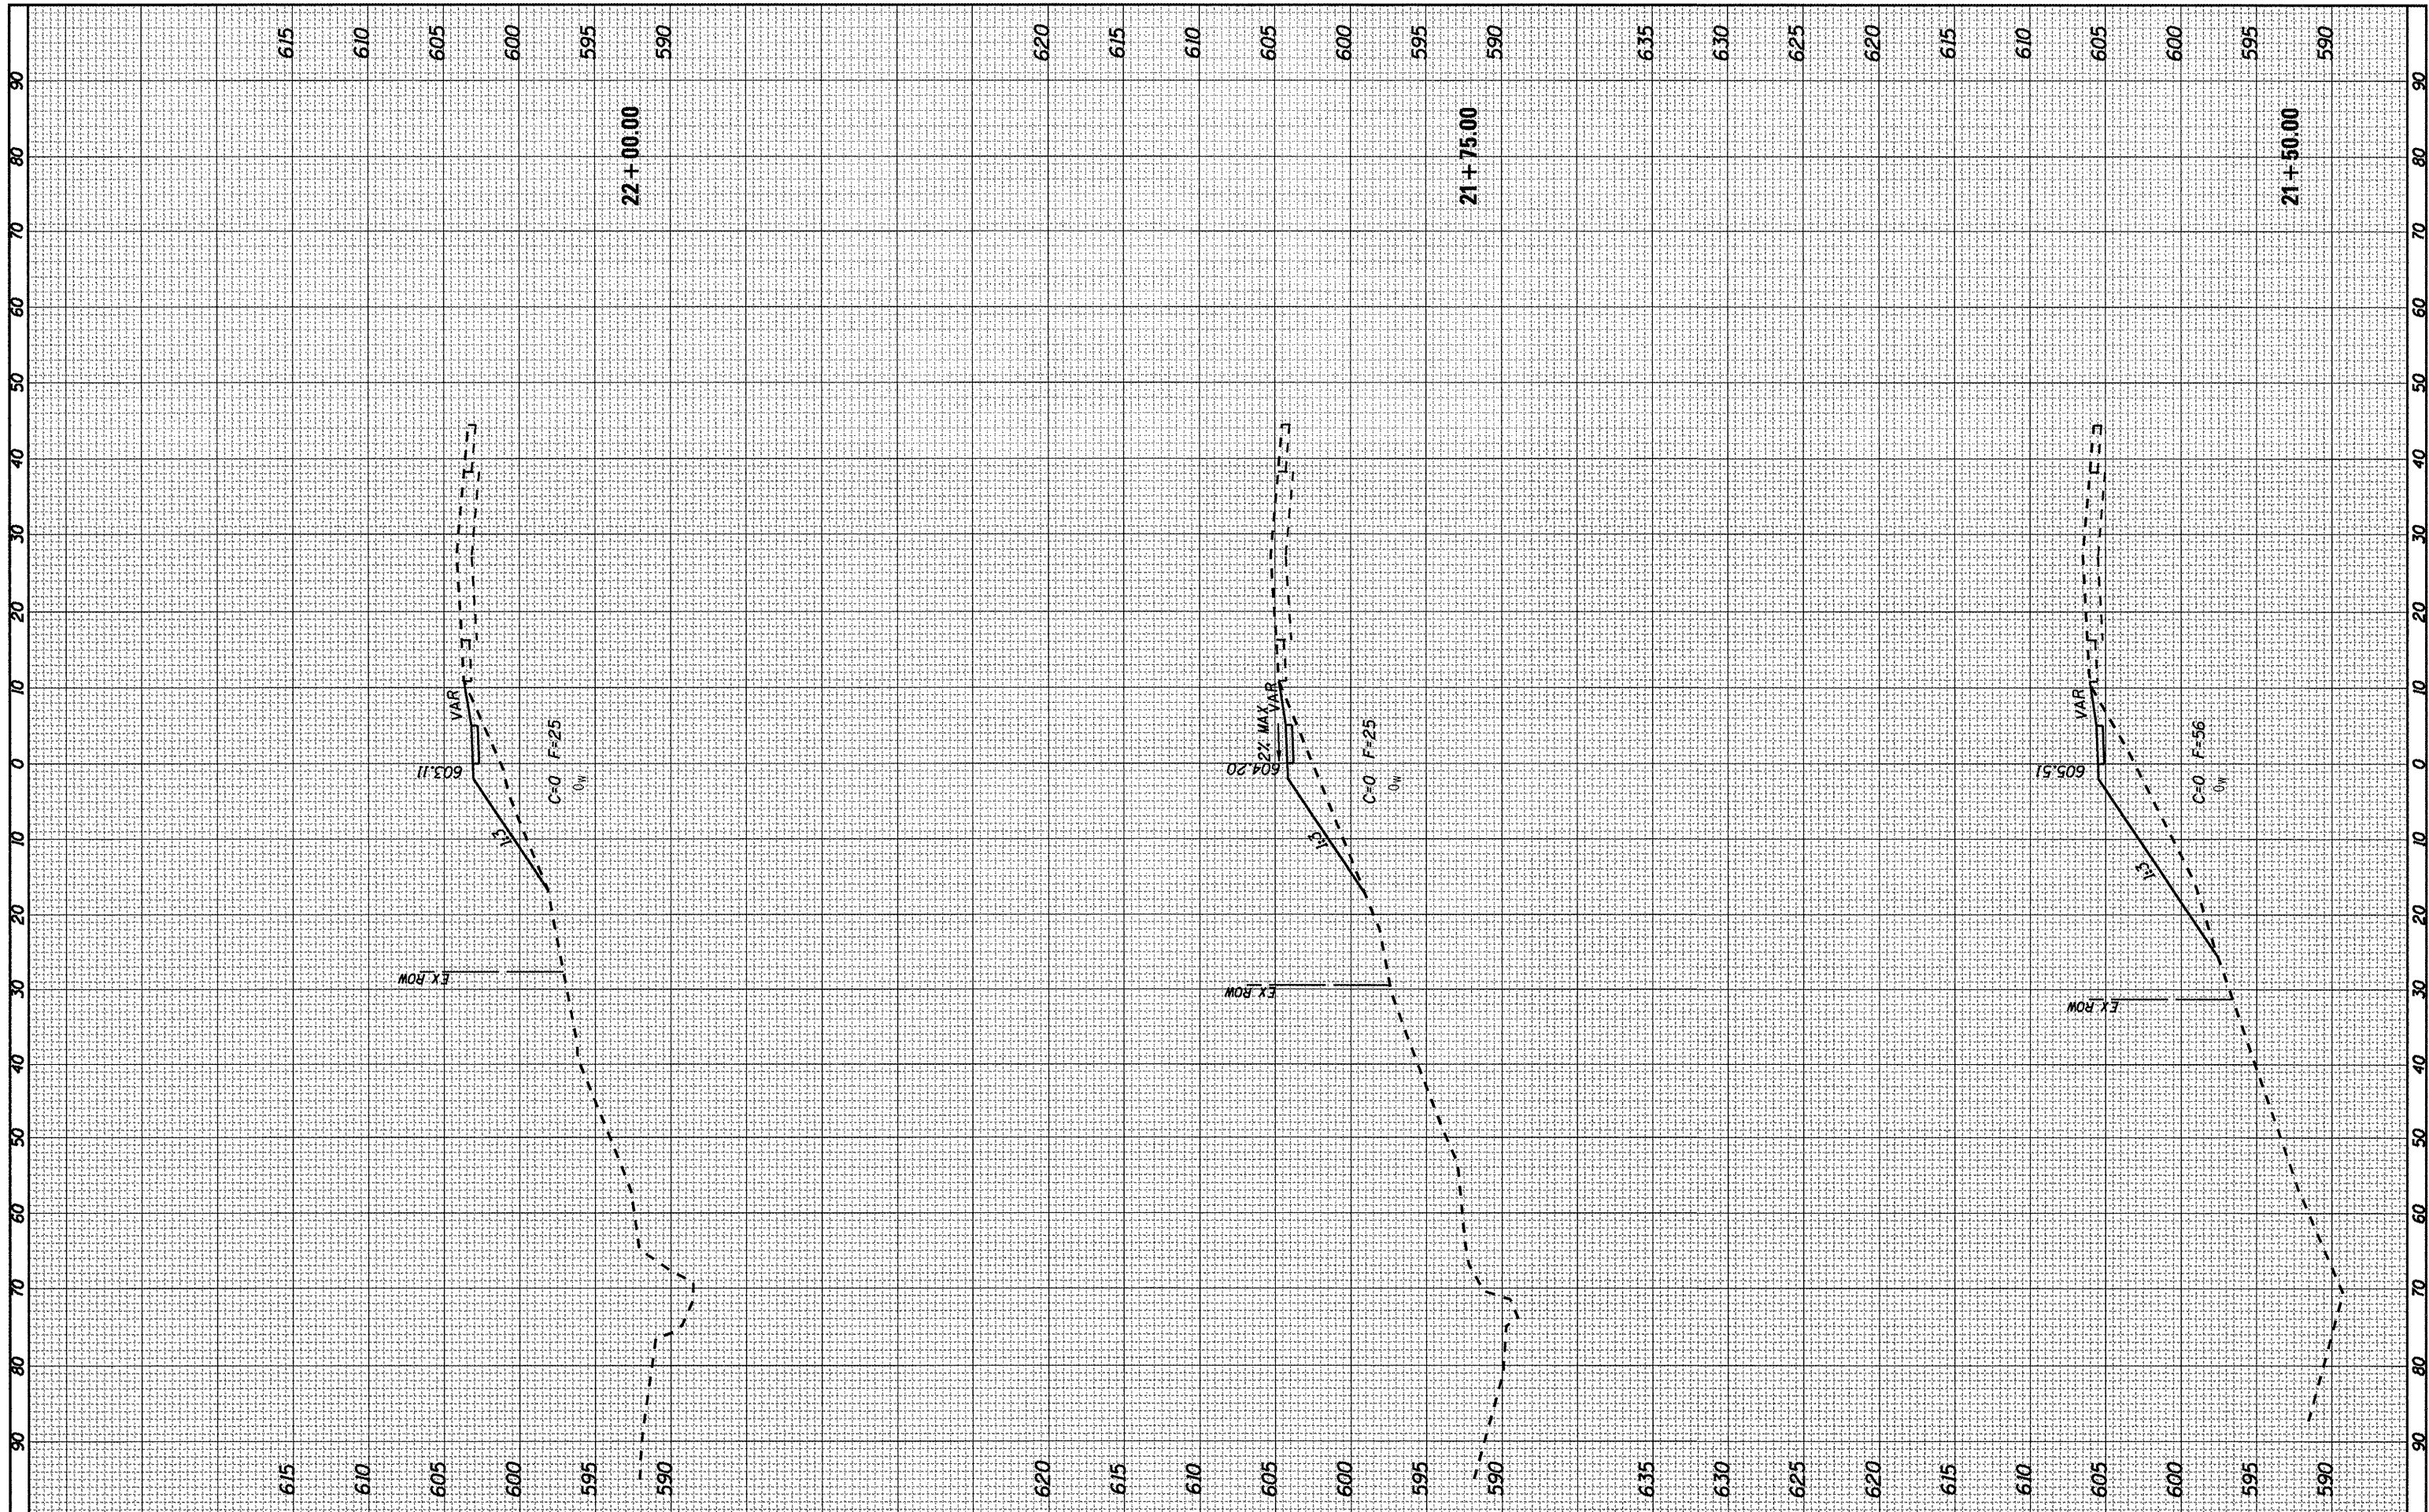

FILE NAME = SHT-XSEC.DGN
 USER NAME = PAR
 PLOT SCALE = 1"=10'
 PLOT DATE = 01-13-12

DESIGNED - BAJ
 DRAWN - PAR
 CHECKED - BAJ
 DATE - 01-13-12

REVISED -
 REVISED -
 REVISED -
 REVISED -

STATE OF ILLINOIS
 DEPARTMENT OF TRANSPORTATION

1ST STREET SIDEWALK
 CROSS SECTION SHEETS

SCALE:

SHEET NO. 3 OF 23 SHEETS

STA. 21+50 TO STA. 22+00

F.A. RTE. SECTION

10-00019-00-SW

COUNTY
 ROCK ISLAND

TOTAL SHEETS
 40
 SHEET NO.
 38
 CONTRACT NO. 85555

ILLINOIS FED. AID PROJECT