


STAGE 1 TYPICAL SECTION
F.A.S. RTE. 258 (C.H. 2)

STA. 47+22.2 TO STA. 49+88.0

* VARIES FROM 1.0' @ 47+22.4 TO 15.3' @ STA. 49+55.6.
 ** VARIES FROM 15.2' @ 50+95.5 TO 1.0' @ STA. 53+14.8.

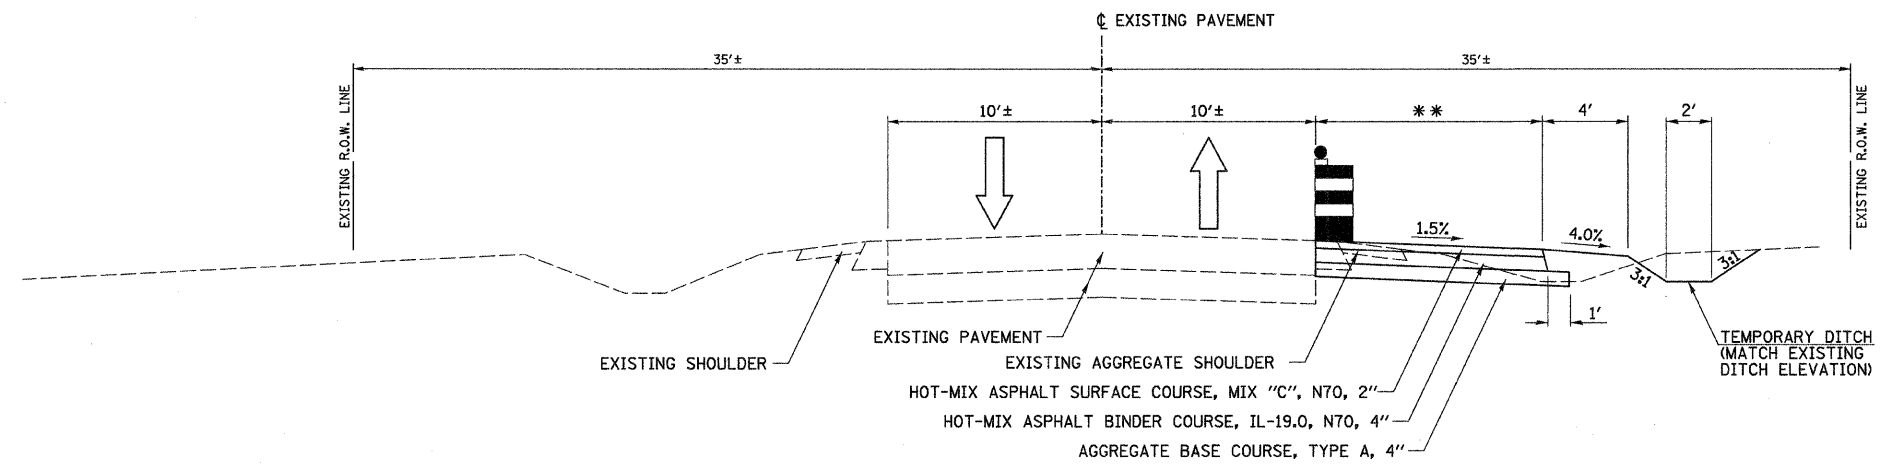

STAGE 1 TYPICAL SECTION
F.A.S. RTE. 258 (C.H. 2)

STA. 50+11.7 TO STA. 53+14.9

| | | | | | | | | | | | | |
|-------------------------------------|-----------------------|------------|------------|---|--|--|--|-------------------------|------------------------|-----------------|---------------------|---------------------------|
| FILE NAME = v:\2844\2844f101.dgn | USER NAME = bdeoraene | DESIGNED - | REVISED - | STATE OF ILLINOIS DEPARTMENT OF TRANSPORTATION | F.A.S. RTE. 258 (C.H. 2) STAGE 1 TYPICAL SECTIONS | | | F.A.S. RTE. 258 | SECTION 11-00325-00-SP | COUNTY LA SALLE | TOTAL SHEETS 84 | SHEET NO. 18 |
| PLOT SCALE = 4.2358' / IN. | CHECKED - | REVISED - | SCALE: N/A | | | | | SHEET NO. 1 OF 1 SHEETS | STA. N/A | TO STA. N/A | FED. ROAD DIST. NO. | ILLINOIS FED. AID PROJECT |
| PLOT DATE = 12/21/2011 | DATE - | REVISED - | | | | | | | | | | |
| | | | | | | | | | | | | |