



STAGE 2 TYPICAL SECTION
F.A.S. RTE. 258 (C.H. 2)
 STA. 44+30.05 TO STA. 47+22.24

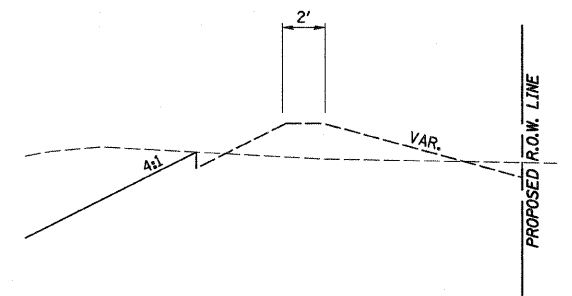

DETAIL
 STA. 44+30.05 TO STA. 49+00.00

* VARIES ON HIGH SIDE OF SUPERELEVATION SECTIONS TO ENSURE A MAXIMUM BREAKOVER OF 8.0%.

** SLOPE SHALL BE THE SAME AS THE SUPERELEVATION RATE BUT NOT LESS THAN 4.0%.

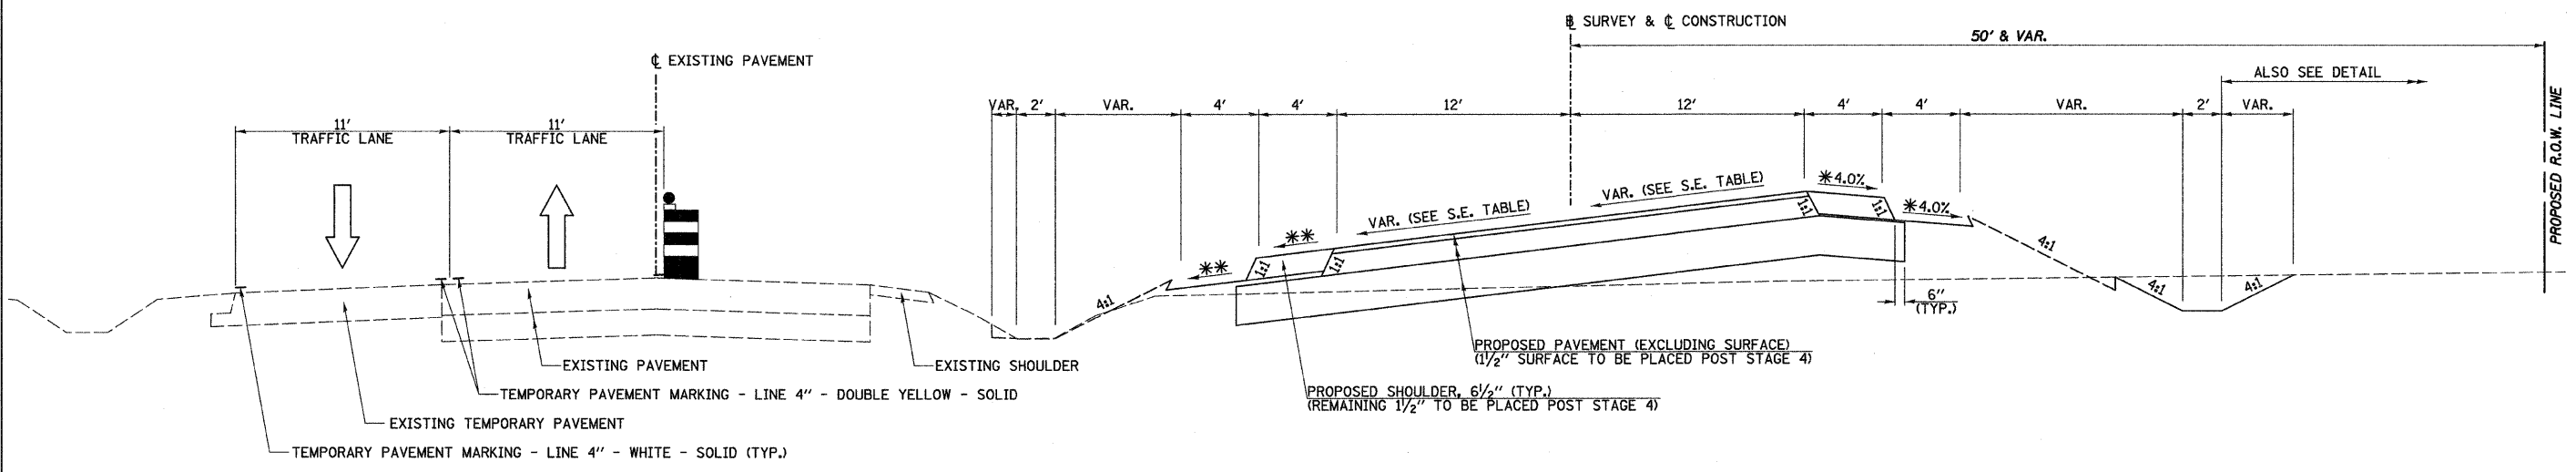

STAGE 2 TYPICAL SECTION
F.A.S. RTE. 258 (C.H. 2)
 STA. 47+22.24 TO STA. 49+31.24

FILE NAME = v:\2844\2844f\282.dgn	USER NAME = bdeoraene	DESIGNED -	REVISED -	STATE OF ILLINOIS DEPARTMENT OF TRANSPORTATION	F.A.S. RTE. 258 (C.H. 2) STAGE 2 TYPICAL SECTIONS	F.A.S. RTE. 258	SECTION 11-00325-00-SP	COUNTY LA SALLE	TOTAL SHEETS 84	SHEET NO. 21	
	PLOT SCALE = 4.2358' / IN.	DRAWN -	REVISED -			SCALE: N/A	SHEET NO. 2 OF 5 SHEETS	STA. N/A	TO STA. N/A	FED. ROAD DIST. NO.	ILLINOIS FED. AID PROJECT
	PLOT DATE = 12/22/2011	CHECKED -	REVISED -								
		DATE -	REVISED -								